
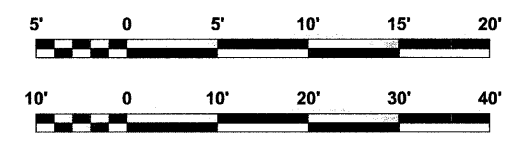


FAU RTE	SECTION	COUNTY	TOTAL SHEETS	SHEET NO
1426	05-00079-00-SW	DUPAGE	22	16
STA. 63+00.00		TO STA. 66+50.00		
FED. ROAD DIST. NO. 1	ILLINOIS	FED. AID PROJECT		
CONTRACT NO. 83981				

MADISON STREET STA 63+00 - 66+50

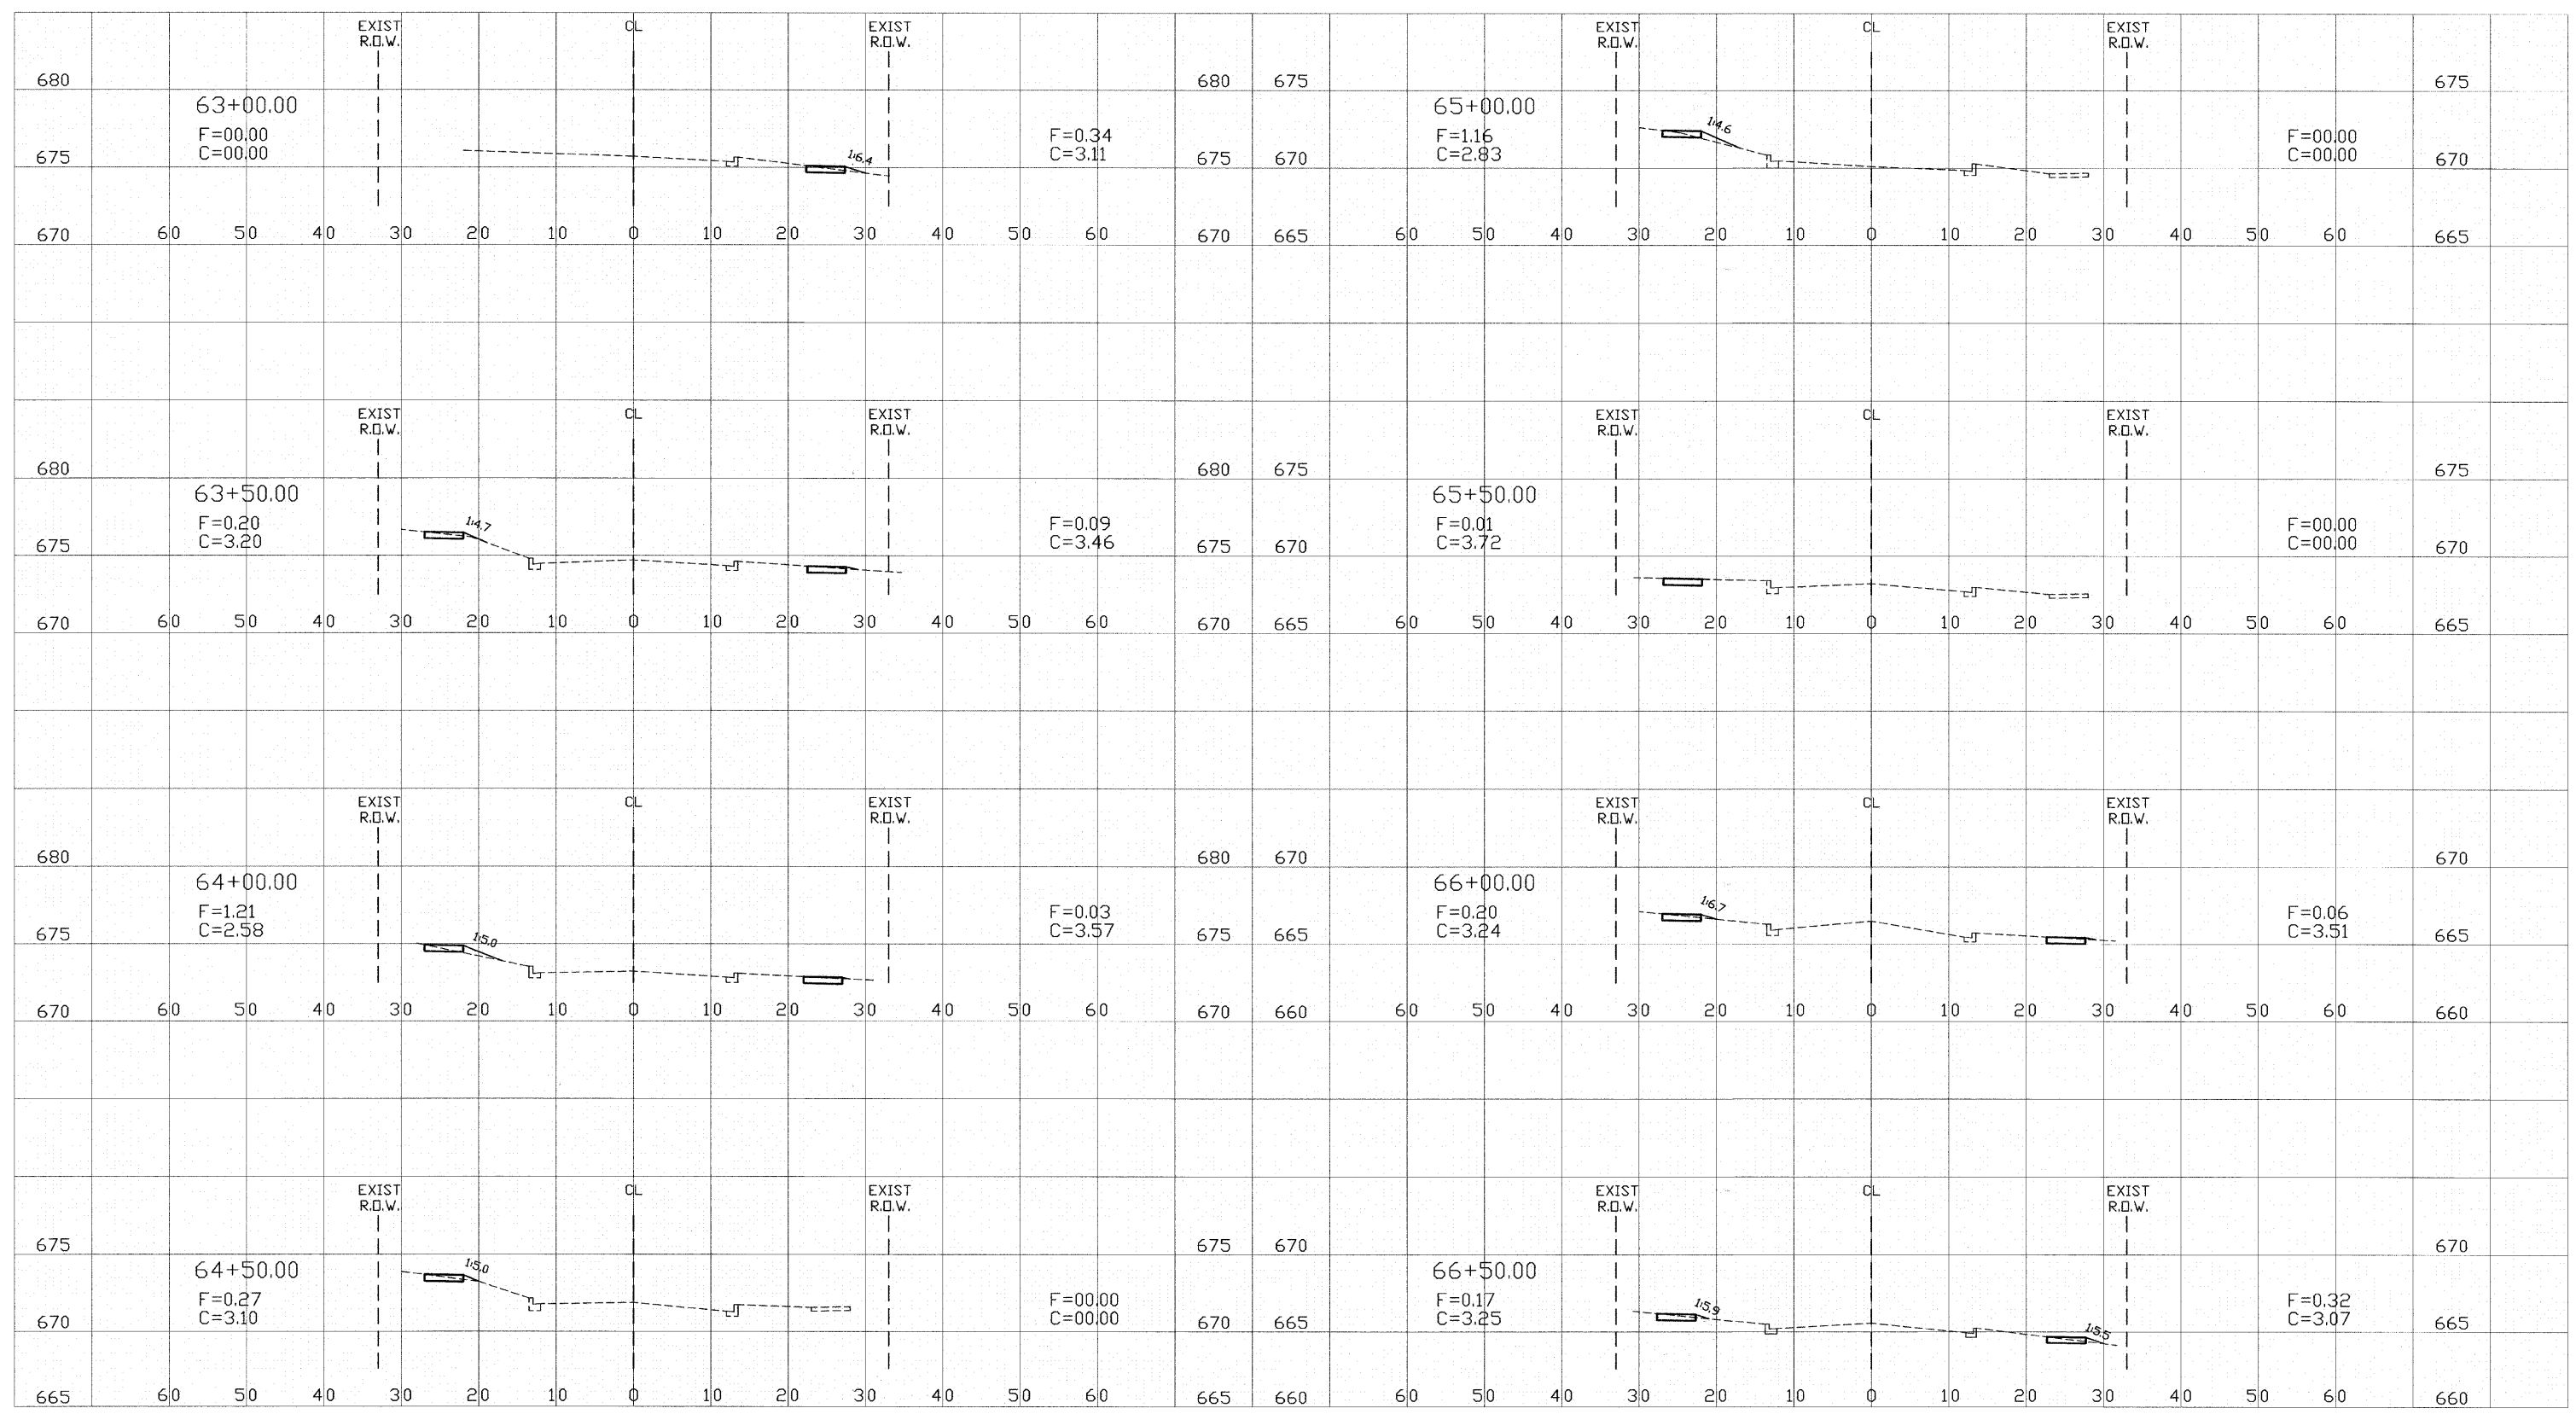

**VILLAGE OF VILLA PARK**  
 ENGINEERING DIVISION  
 VIDAS JURKELIS, P.E. - VILLAGE ENGINEER  
 20 SOUTH ARDMORE AVENUE • PHONE (630) 834-8505  
 VILLA PARK, ILLINOIS 60181-2696 • FAX (630) 834-8509

REVISIONS	
NAME	DATE
PER IDOT REVIEW	03/03/08
PER IDOT REVIEW	06/03/09
PER IDOT REVIEW	07/10/09

VILLAGE OF VILLA PARK, ILLINOIS  
**CROSS SECTIONS**  
**MADISON STREET**  
**STA 63+00 TO STA 66+50**  
**SHEET 9 OF 12**

SCALE: NOTED  
 DATE: 11/07/2007

DRAWN BY: V.I.V.  
 CHECKED BY: K.L.M..