


FINAL SURVEY
NOTE BOOK
NO. _____
DATE _____

ORIGINAL SURVEY
NOTE BOOK
NO. _____
DATE _____

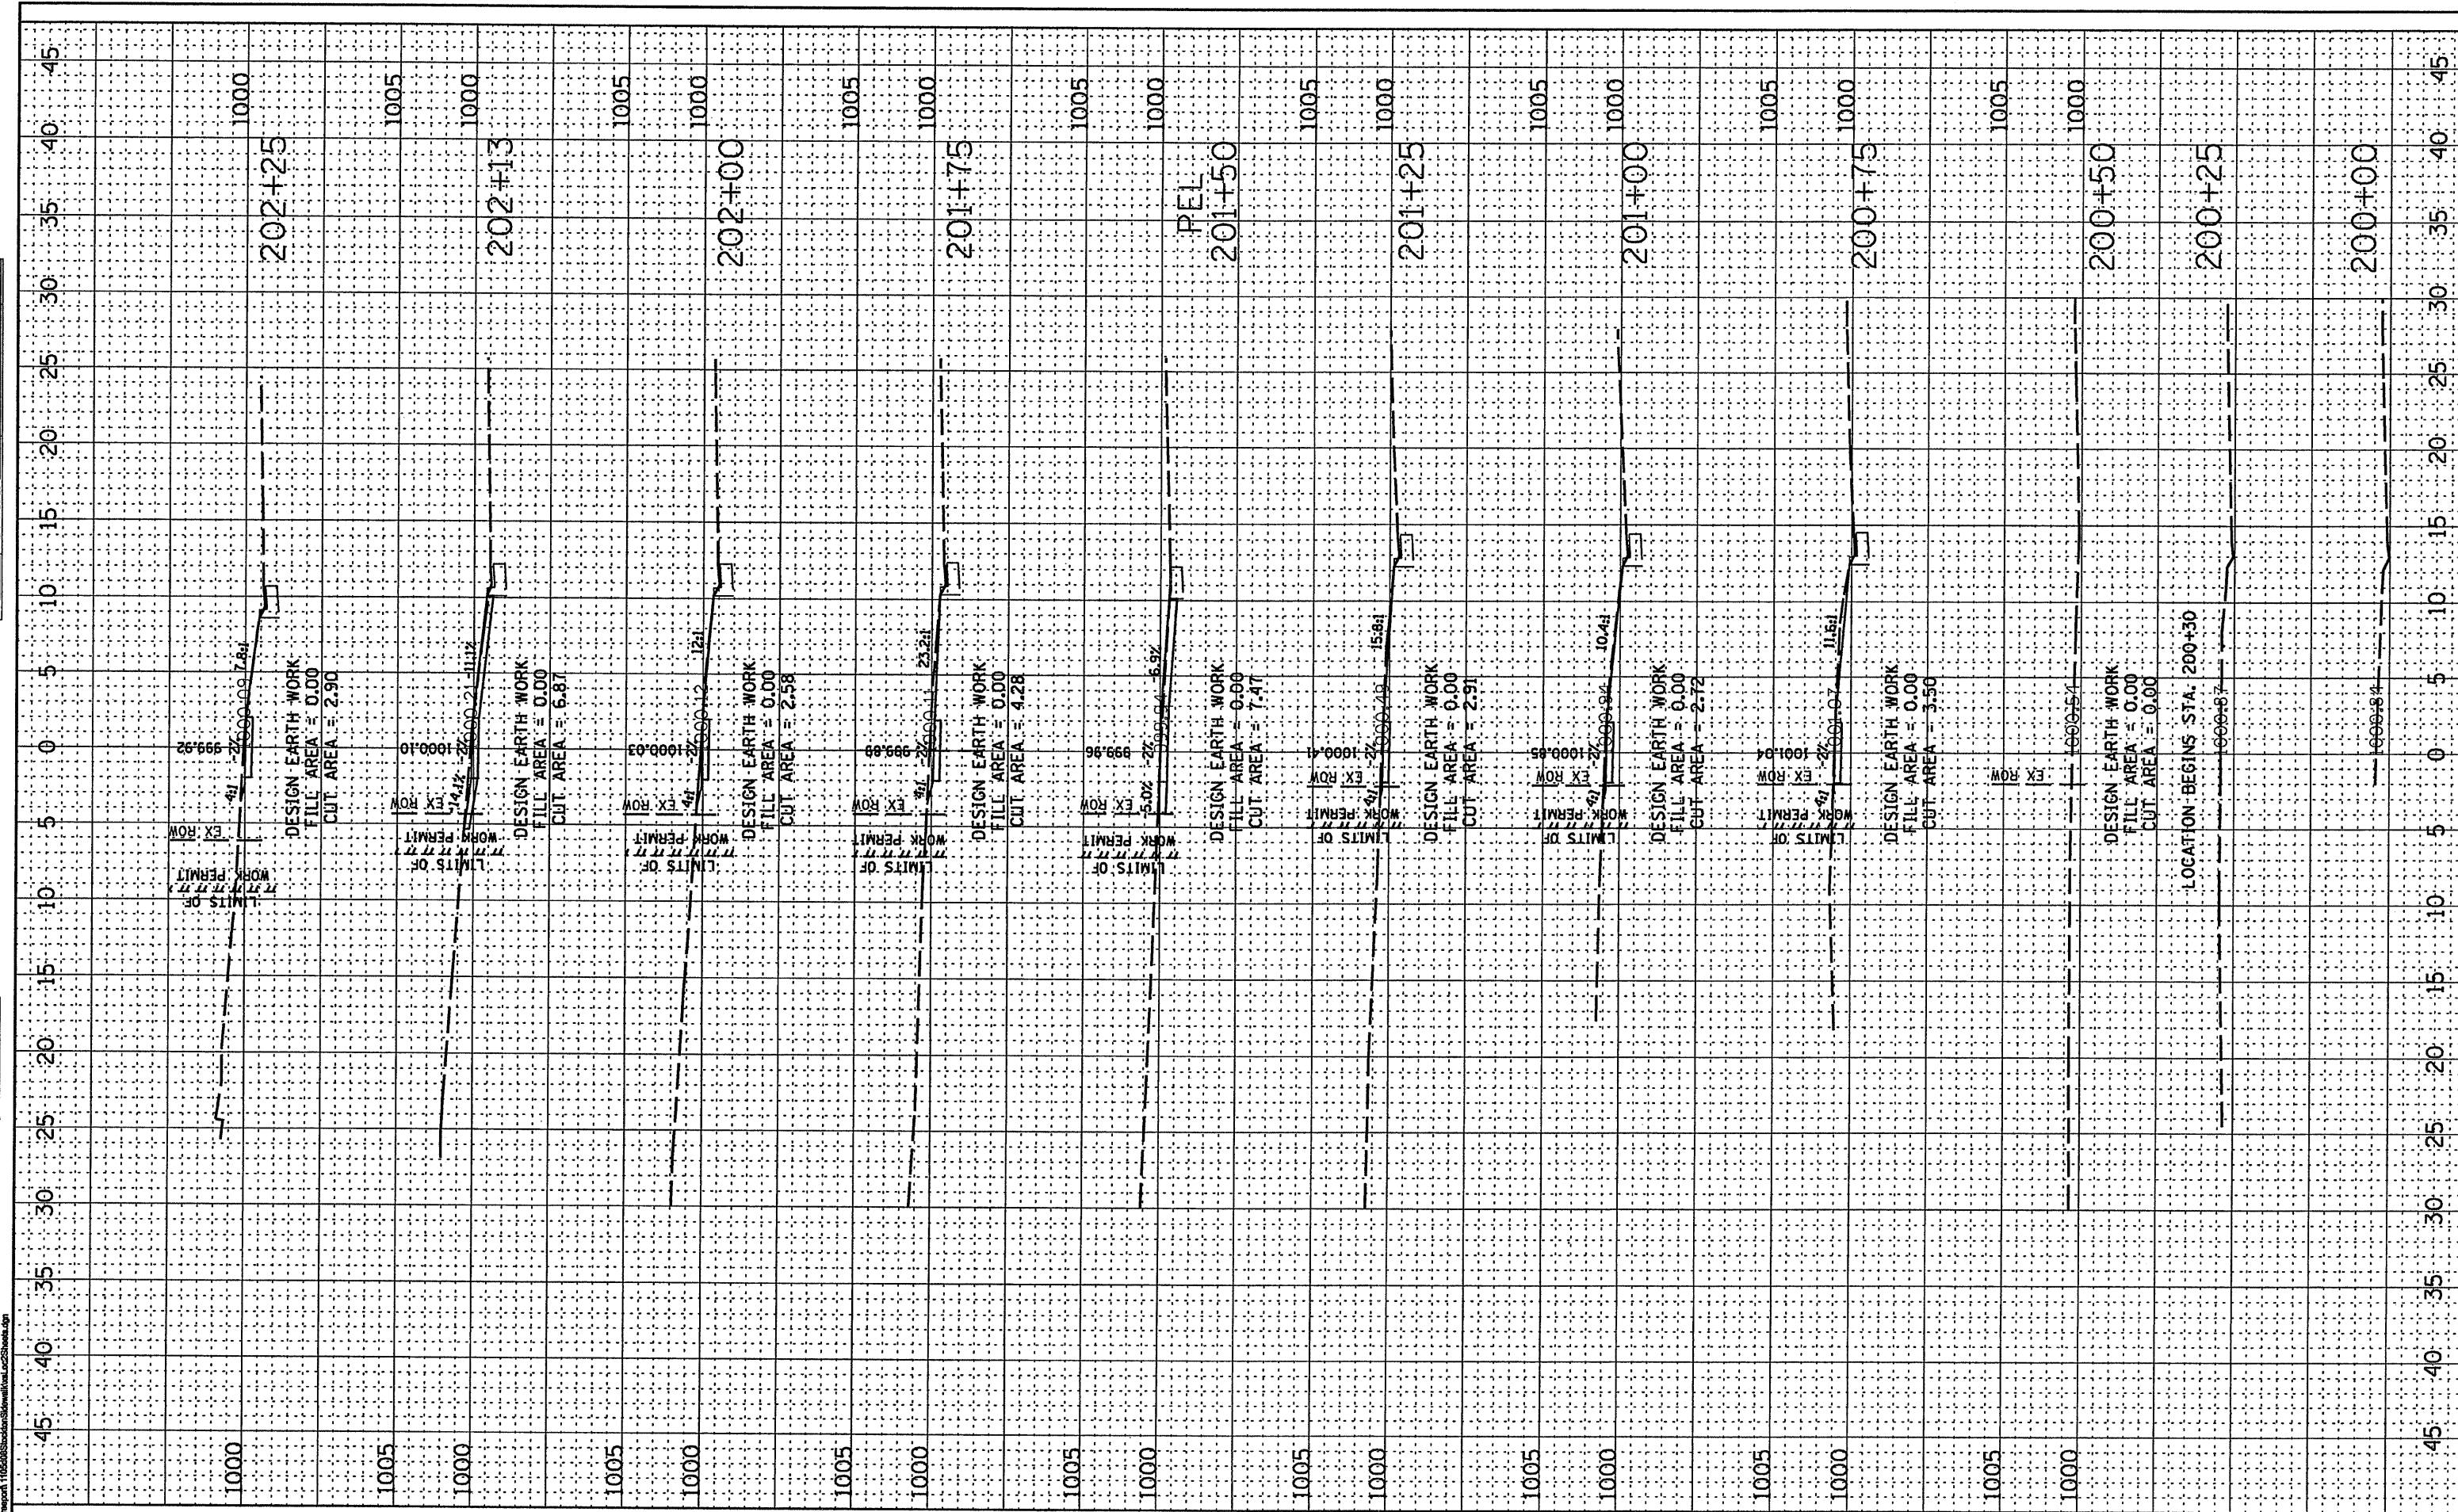

WILLET, HOFMANN & ASSOCIATES, INC.
CONSULTING ENGINEERS
809 East Second Street Dixon, IL 61021
Phone 815.284.3381 Fax 815.284.3385
Design Firm 815-284-0018
www.willett-hofmann.com

USER NAME =	DESIGNED - M.L.W.	REVISED - 6/3/09
PLOT SCALE =	DRAWN - D.L.B.	REVISED -
PLOT DATE =	CHECKED - J.L.H.	REVISED -
	DATE - 3/16/09	REVISED -

STOCKTON, IL.
SAFER ROUTES TO SCHOOL PROGRAM

LOCATION #2 - SUMMIT AVENUE (EAST)
CROSS SECTIONS

F.A. RTE.	SECTION	COUNTY	TOTAL SHEETS	SHEET NO.
	08-00033-00-SW	Jo Daviess	20	13
STA. 200+00	TO STA. 202+25	CONTRACT NO. 85459		
FED. ROAD DIST. NO. ILLINOIS FED. AID PROJECT				