


FINAL SURVEY	SURVEYED	BY	DATE
NOTE BOOK	PLOTTED		
AREAS CHECKED	AREAS CHECKED		

ORIGINAL SURVEY	SURVEYED	BY	DATE
NOTE BOOK	PLOTTED		
AREAS CHECKED	AREAS CHECKED		

FILE NAME = s:\fwork\1006003\Stockton\Stockton.dwg

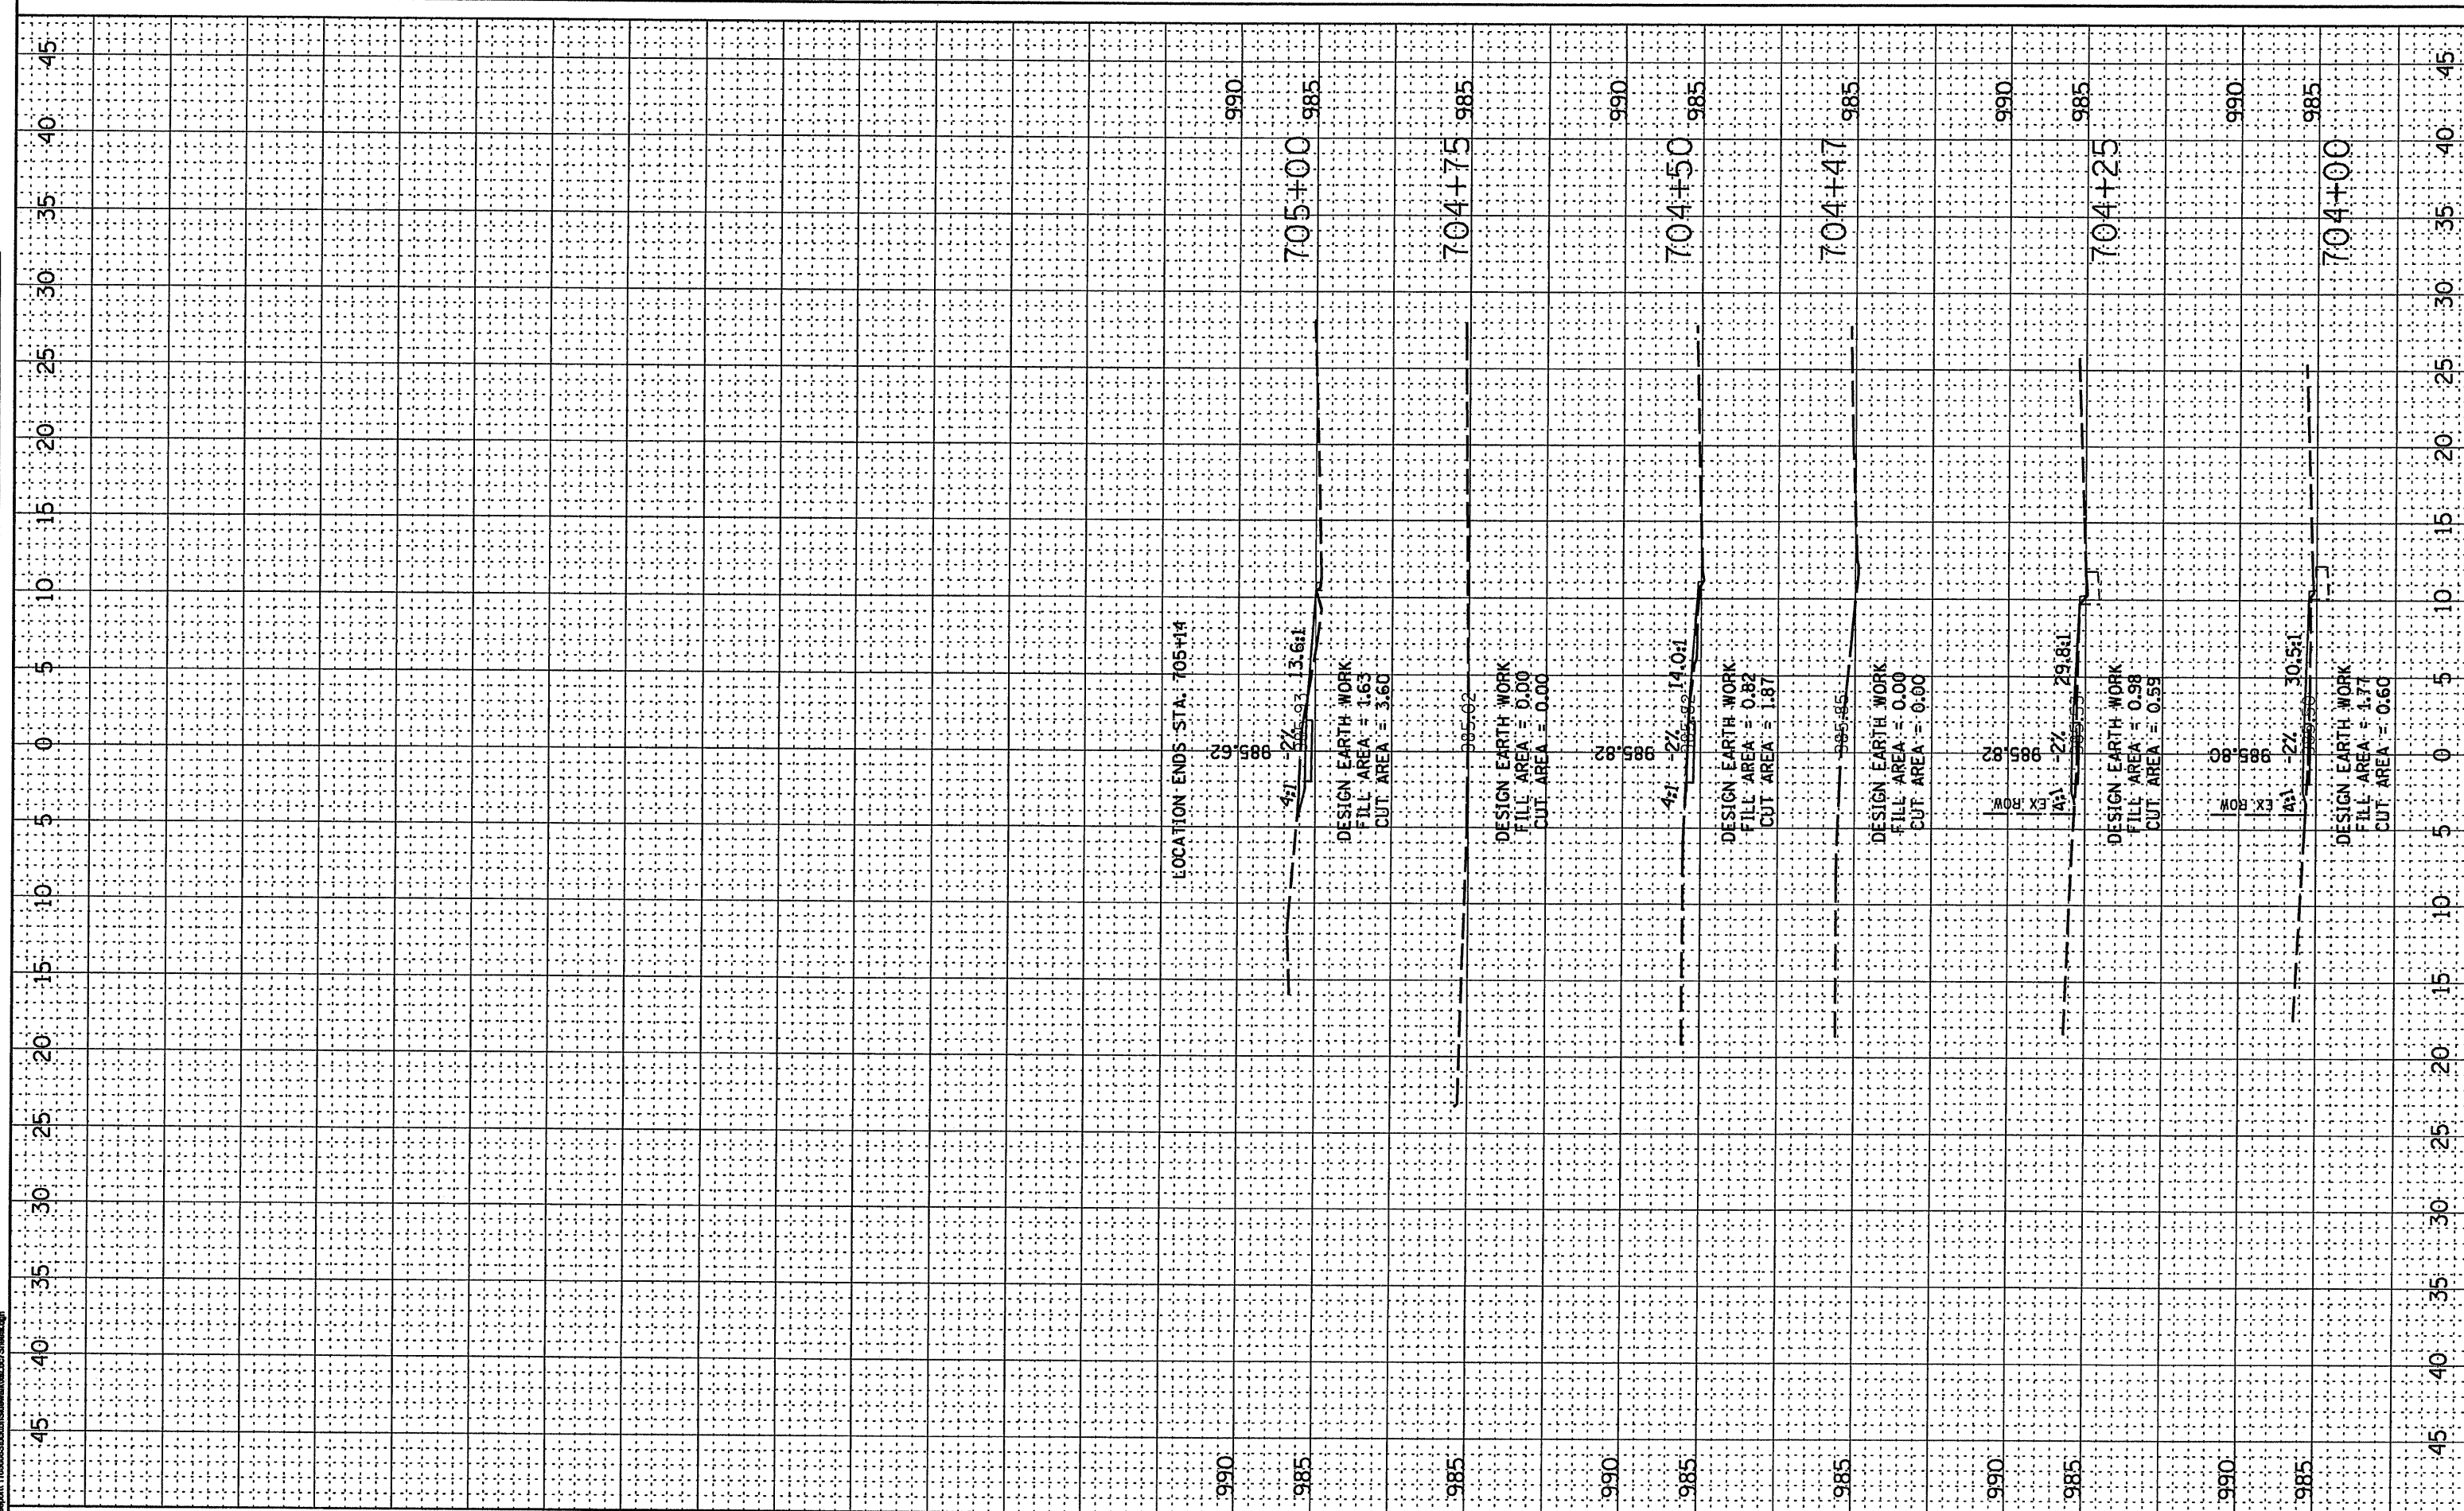

WILLET, HOFMANN & ASSOCIATES, INC.
 CONSULTING ENGINEERS
 809 East Second Street Dixon, IL 61021
 Phone 815-294-5381 Fax 815-294-5385
 Design Firm # 184-00918
 www.willettthofmann.com

USER NAME =	DESIGNED - M.L.W.	REVISED - 6/3/09
PLOT SCALE =	DRAWN - D.L.B.	REVISED -
PLOT DATE =	CHECKED - J.L.H.	REVISED -
	DATE - 3/16/09	REVISED -

STOCKTON, IL.
SAFER ROUTES TO SCHOOL PROGRAM

LOCATION #7 - QUEEN AVENUE
CROSS SECTIONS

F.A. RTE.	SECTION	COUNTY	TOTAL SHEETS	SHEET NO.
	08-00033-00-SW	Jo Daviess	20	20
STA. 704+00 TO STA. 705+00		CONTRACT NO. 85459		
FED. ROAD DIST. NO. - ILLINOIS FED. AID PROJECT				