


# HORIZONTAL AND VERTICAL CONTROL

CONTRACT NO.			
F.A. RTE. #	SECTION	COUNTY	TOTAL SHEET NO.
06-00233-00-B	75	ROCK ISLAND	7
STA.		TO STA.	
FED. ROAD DIST. NO.		ILLINOIS FED. AID PROJECT	

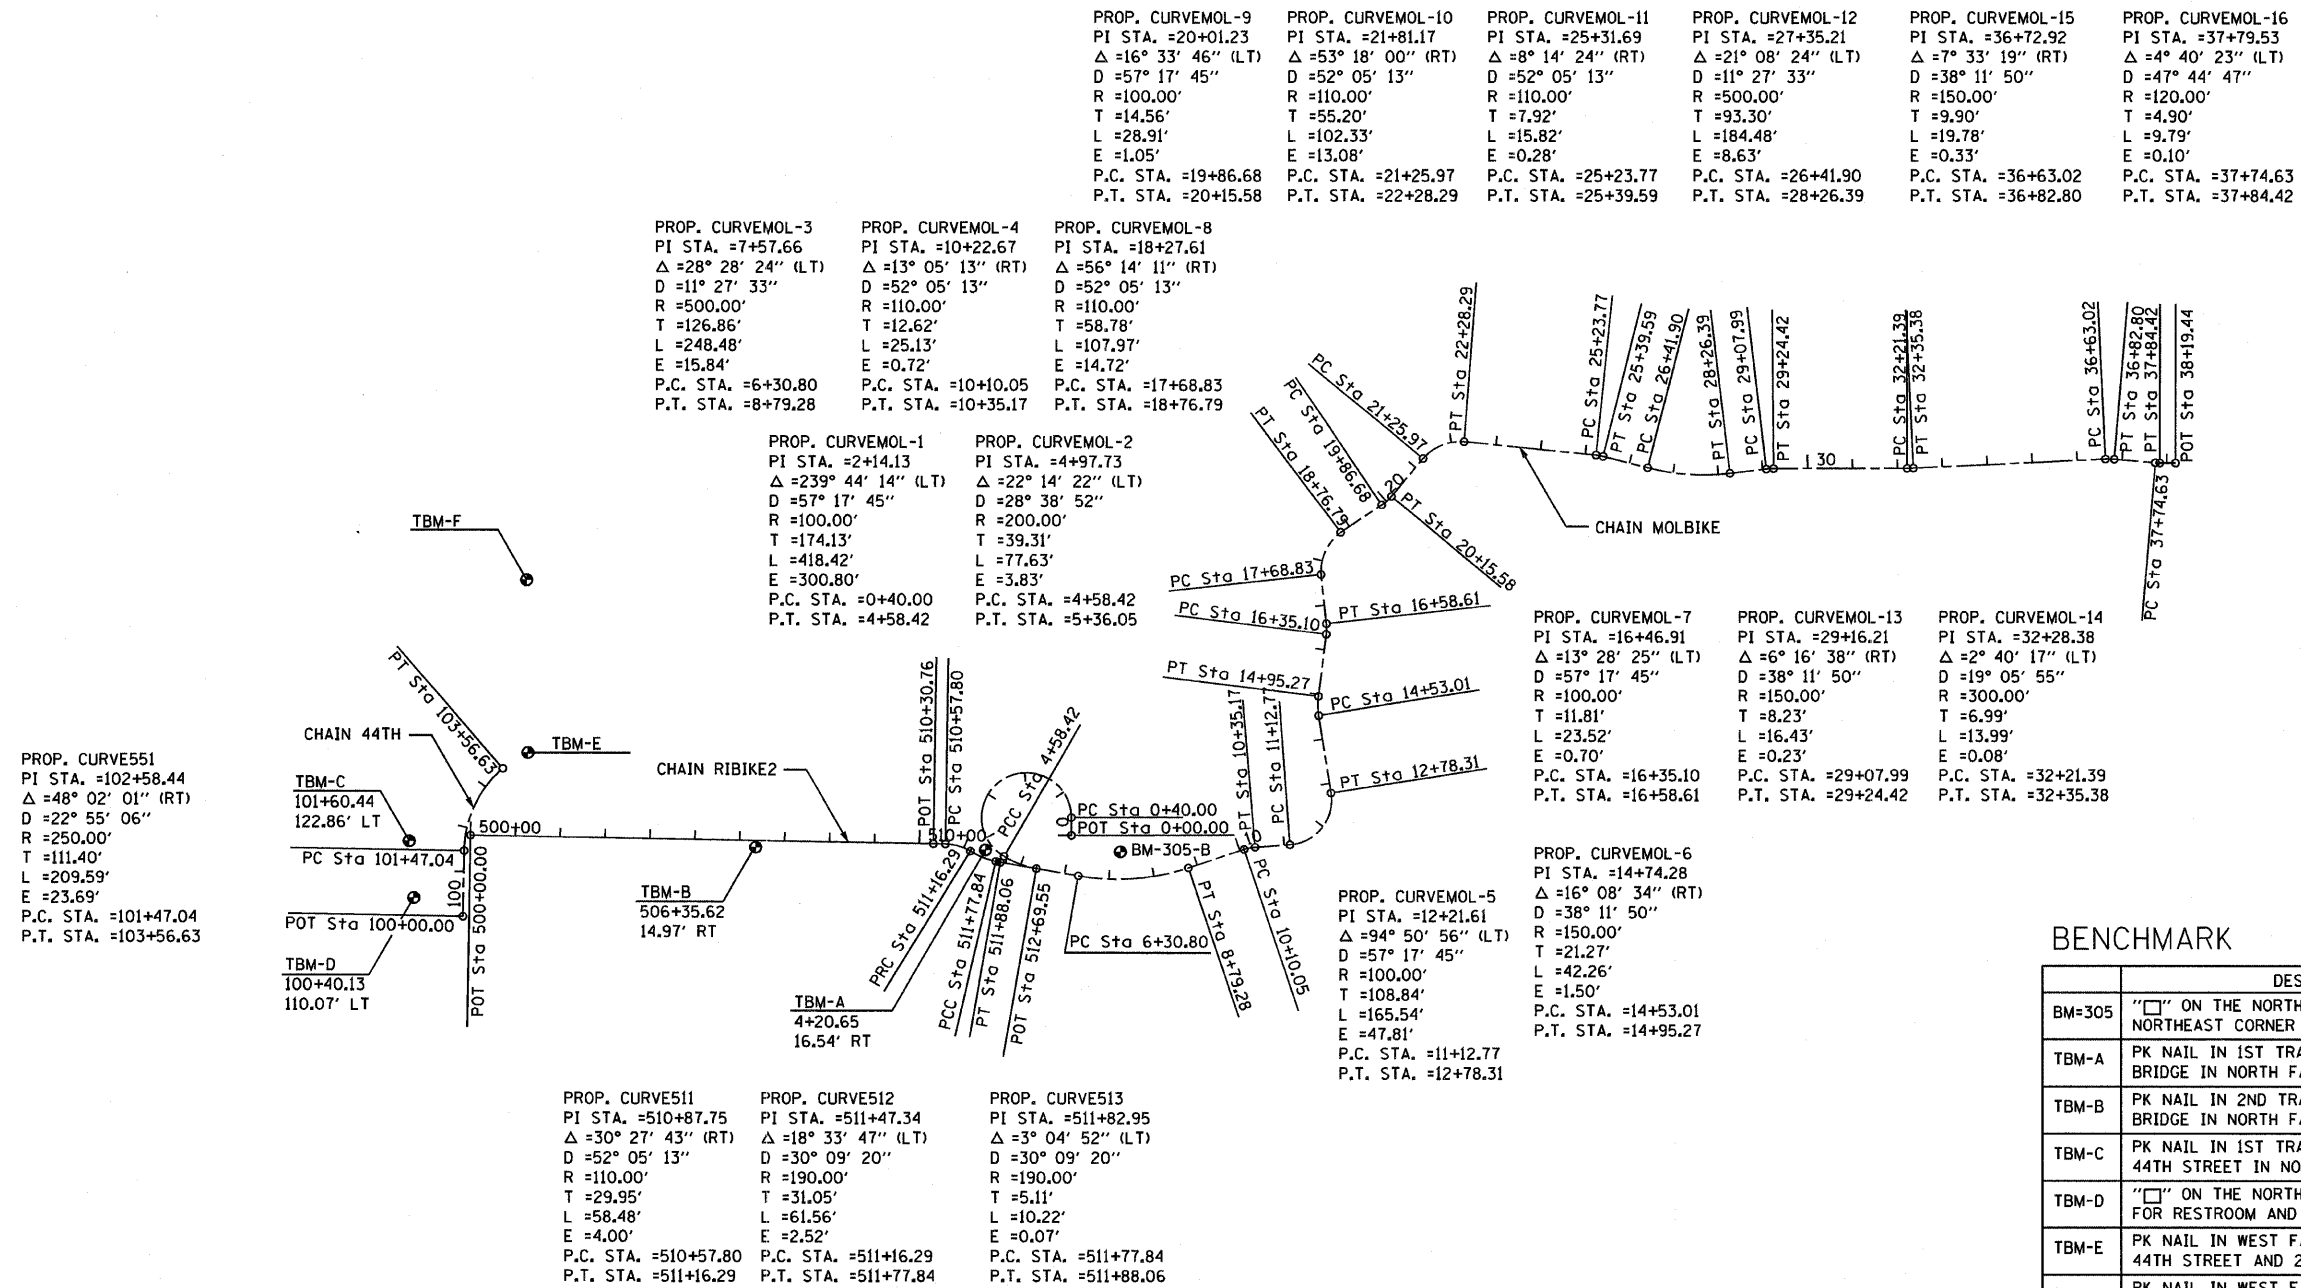

BENCHMARK		
	DESCRIPTION	ELEVATION
BM=305	"□" ON THE NORTHEAST CORNER OF INLET AT THE NORTHEAST CORNER OF BRIDGE APPROACH PAD	577.96
TBM-A	PK NAIL IN 1ST TRANSMISSION TOWER WEST OF BRIDGE IN NORTH FACE OF NORTHERLY POLE	563.49
TBM-B	PK NAIL IN 2ND TRANSMISSION TOWER WEST OF BRIDGE IN NORTH FACE OF NORTHERLY POLE	562.67
TBM-C	PK NAIL IN 1ST TRANSMISSION TOWER WEST OF 44TH STREET IN NORTH FACE OF NORTHERLY POLE	563.38
TBM-D	"□" ON THE NORTHEAST CORNER OF CONCRETE SLAB FOR RESTROOM AND 100'± SOUTH OF TRANSMISSION TOWER	561.47
TBM-E	PK NAIL IN WEST FACE OF POWER POLE EAST OF 44TH STREET AND 292'± SOUTH OF BACKWATER ENTRANCE	563.49
TBM-F	PK NAIL IN WEST FACE OF POWER POLE EAST OF 44TH STREET AND 92'± NORTH OF BACKWATER ENTRANCE	565.66

REVISIONS		ILLINOIS DEPARTMENT OF TRANSPORTATION
NAME	DATE	
		<h2>HORIZONTAL AND VERTICAL CONTROL</h2> <p>SCALE: 1"=200'</p> <p>DATE 3/31/09</p> <p>DRAWN BY PAR</p> <p>CHECKED BY BAJ</p>

PLOT DATE =  
 DATE =  
 SCALE =  
 USER NAME =