
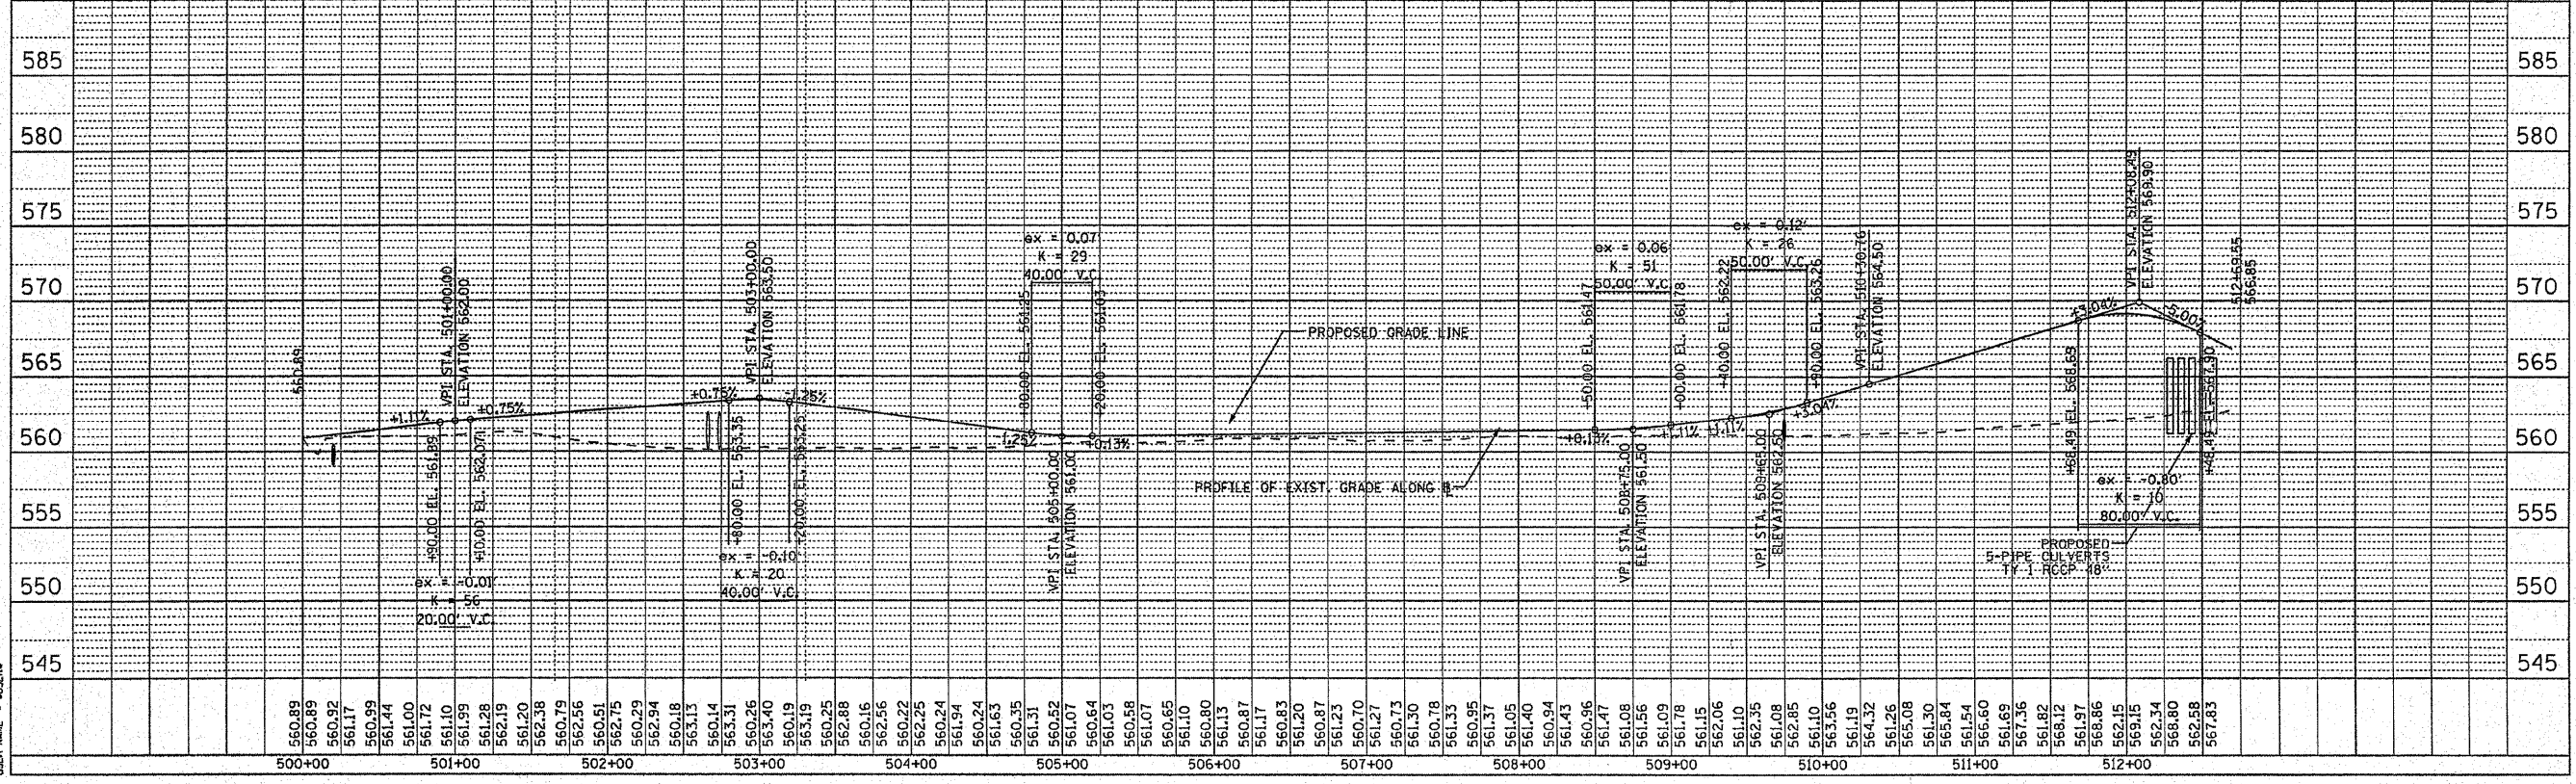


| F.A. RTE. | SECTION | COUNTY | TOTAL SHEETS | SHEET NO. |
|--|-------------|--------|--------------|-----------|
| 06-00233-00-B1 | ROCK ISLAND | 75 | 12 | |
| STA. 500+00 TO STA. 512+69.55 | | | | |
| FED. RD. DIST. NO. 2 ILLINOIS FED. AID PROJECT | | | | |

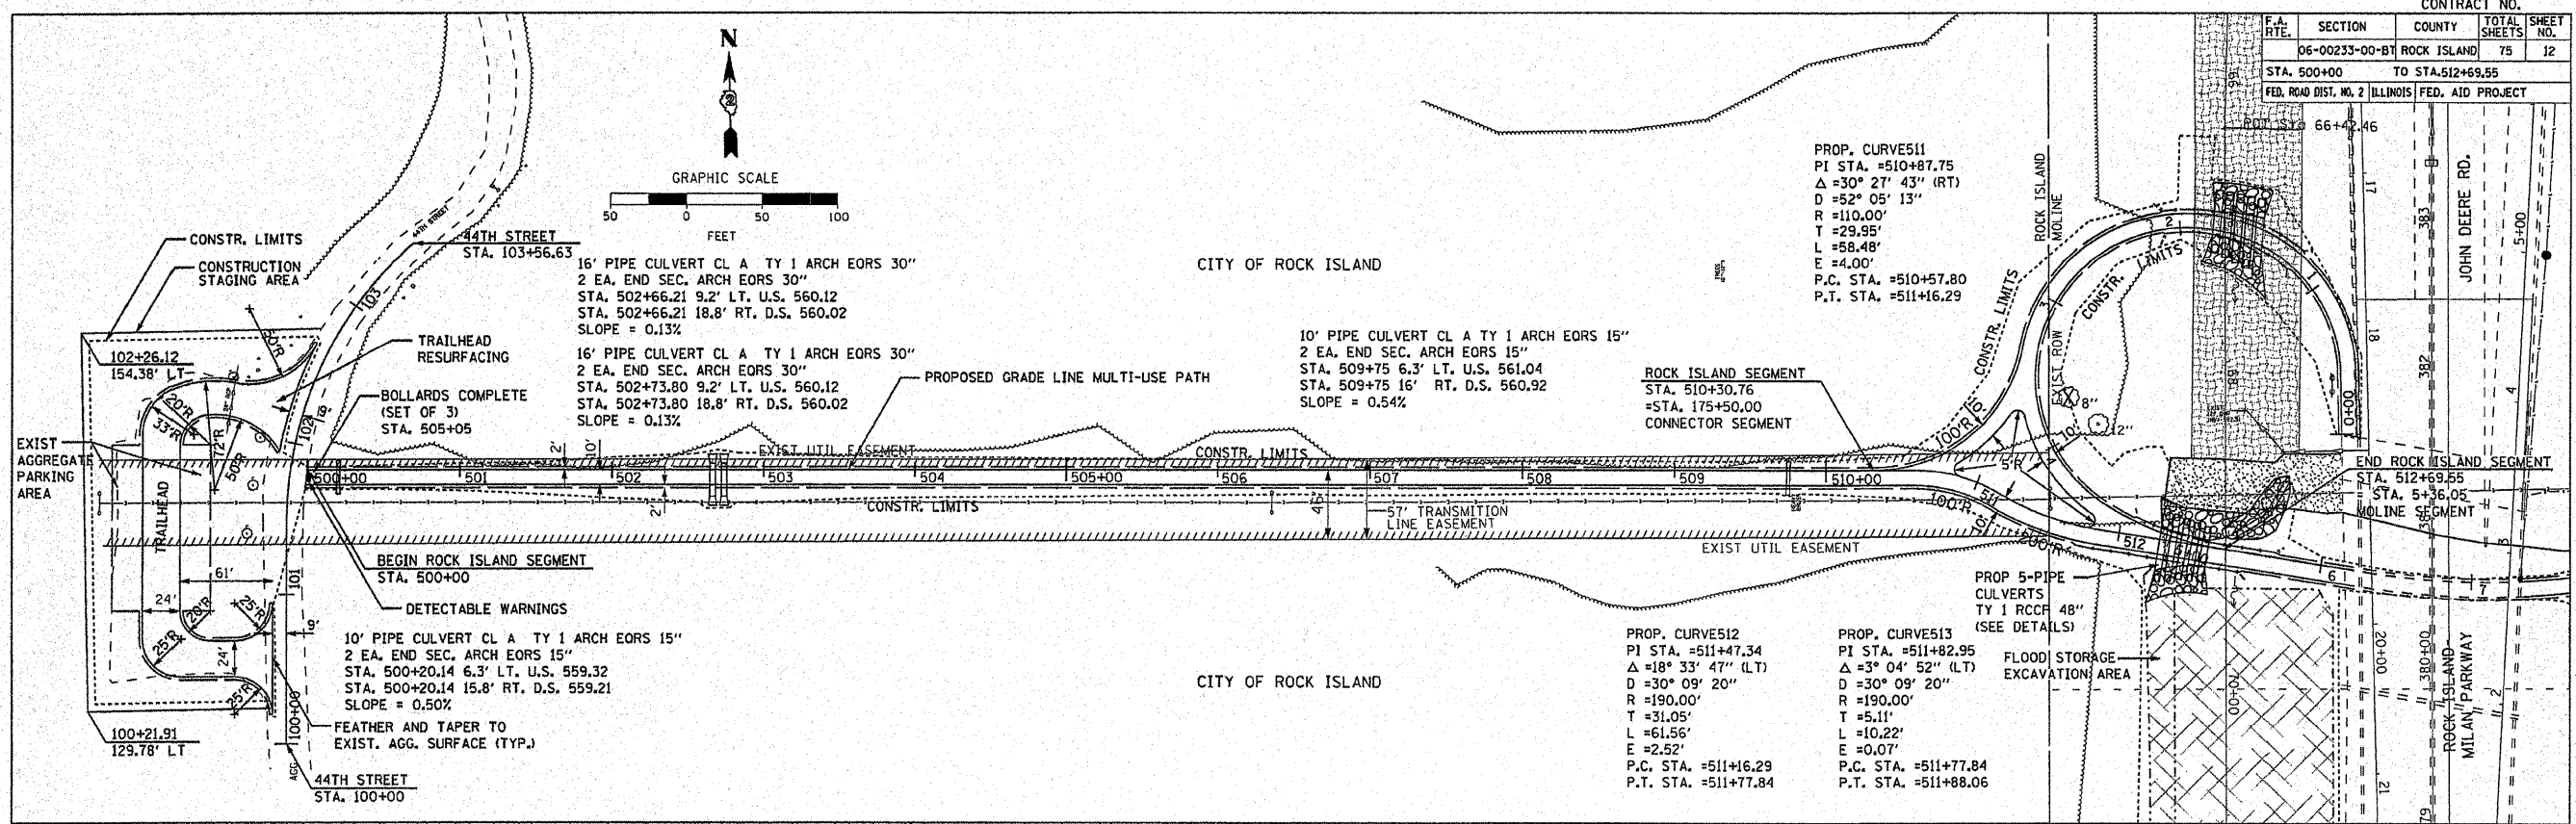

ROCK ISLAND SEGMENT MULTI-USE PATH STA 500+00 TO 510+83.88

DATE _____ BY _____
 PLAN REVIEWED _____
 CHECKED _____
 ALL DIMENSIONS IN FEET UNLESS OTHERWISE NOTED
 NO. _____

DATE _____ BY _____
 PROFILE REVIEWED _____
 CHECKED _____
 ALL DIMENSIONS IN FEET UNLESS OTHERWISE NOTED
 NO. _____

PLOT DATE: _____
 DATE: _____
 PLOT SCALE: _____
 USER NAME: _____