
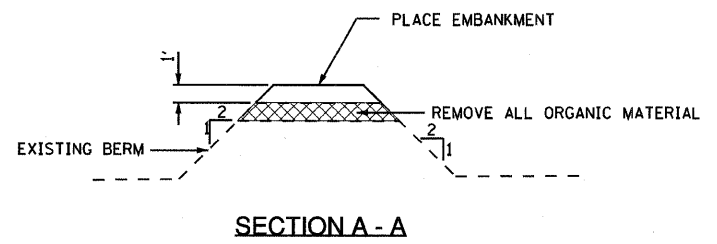



CONTRACT NO.		TOTAL SHEETS		SHEET NO.	
F.A. RTE.	SECTION	COUNTY	75	16	
06-00233-00-BT ROCK ISLAND					
STA.		TO STA.			
FED. ROAD DIST. NO. 2 ILLINOIS		FED. AID PROJECT			

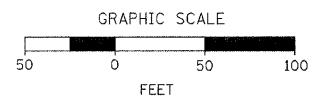

PLAN	DATE
BY	
REVISIONS	
NO.	
NOTE BOOK	
NO.	
FILE NAME	

PROFILE	DATE
BY	
REVISIONS	
NO.	
NOTE BOOK	
NO.	
FILE NAME	

PLOT DATE & DATE
 PLOT SCALE & SCALE
 USER NAME & USER

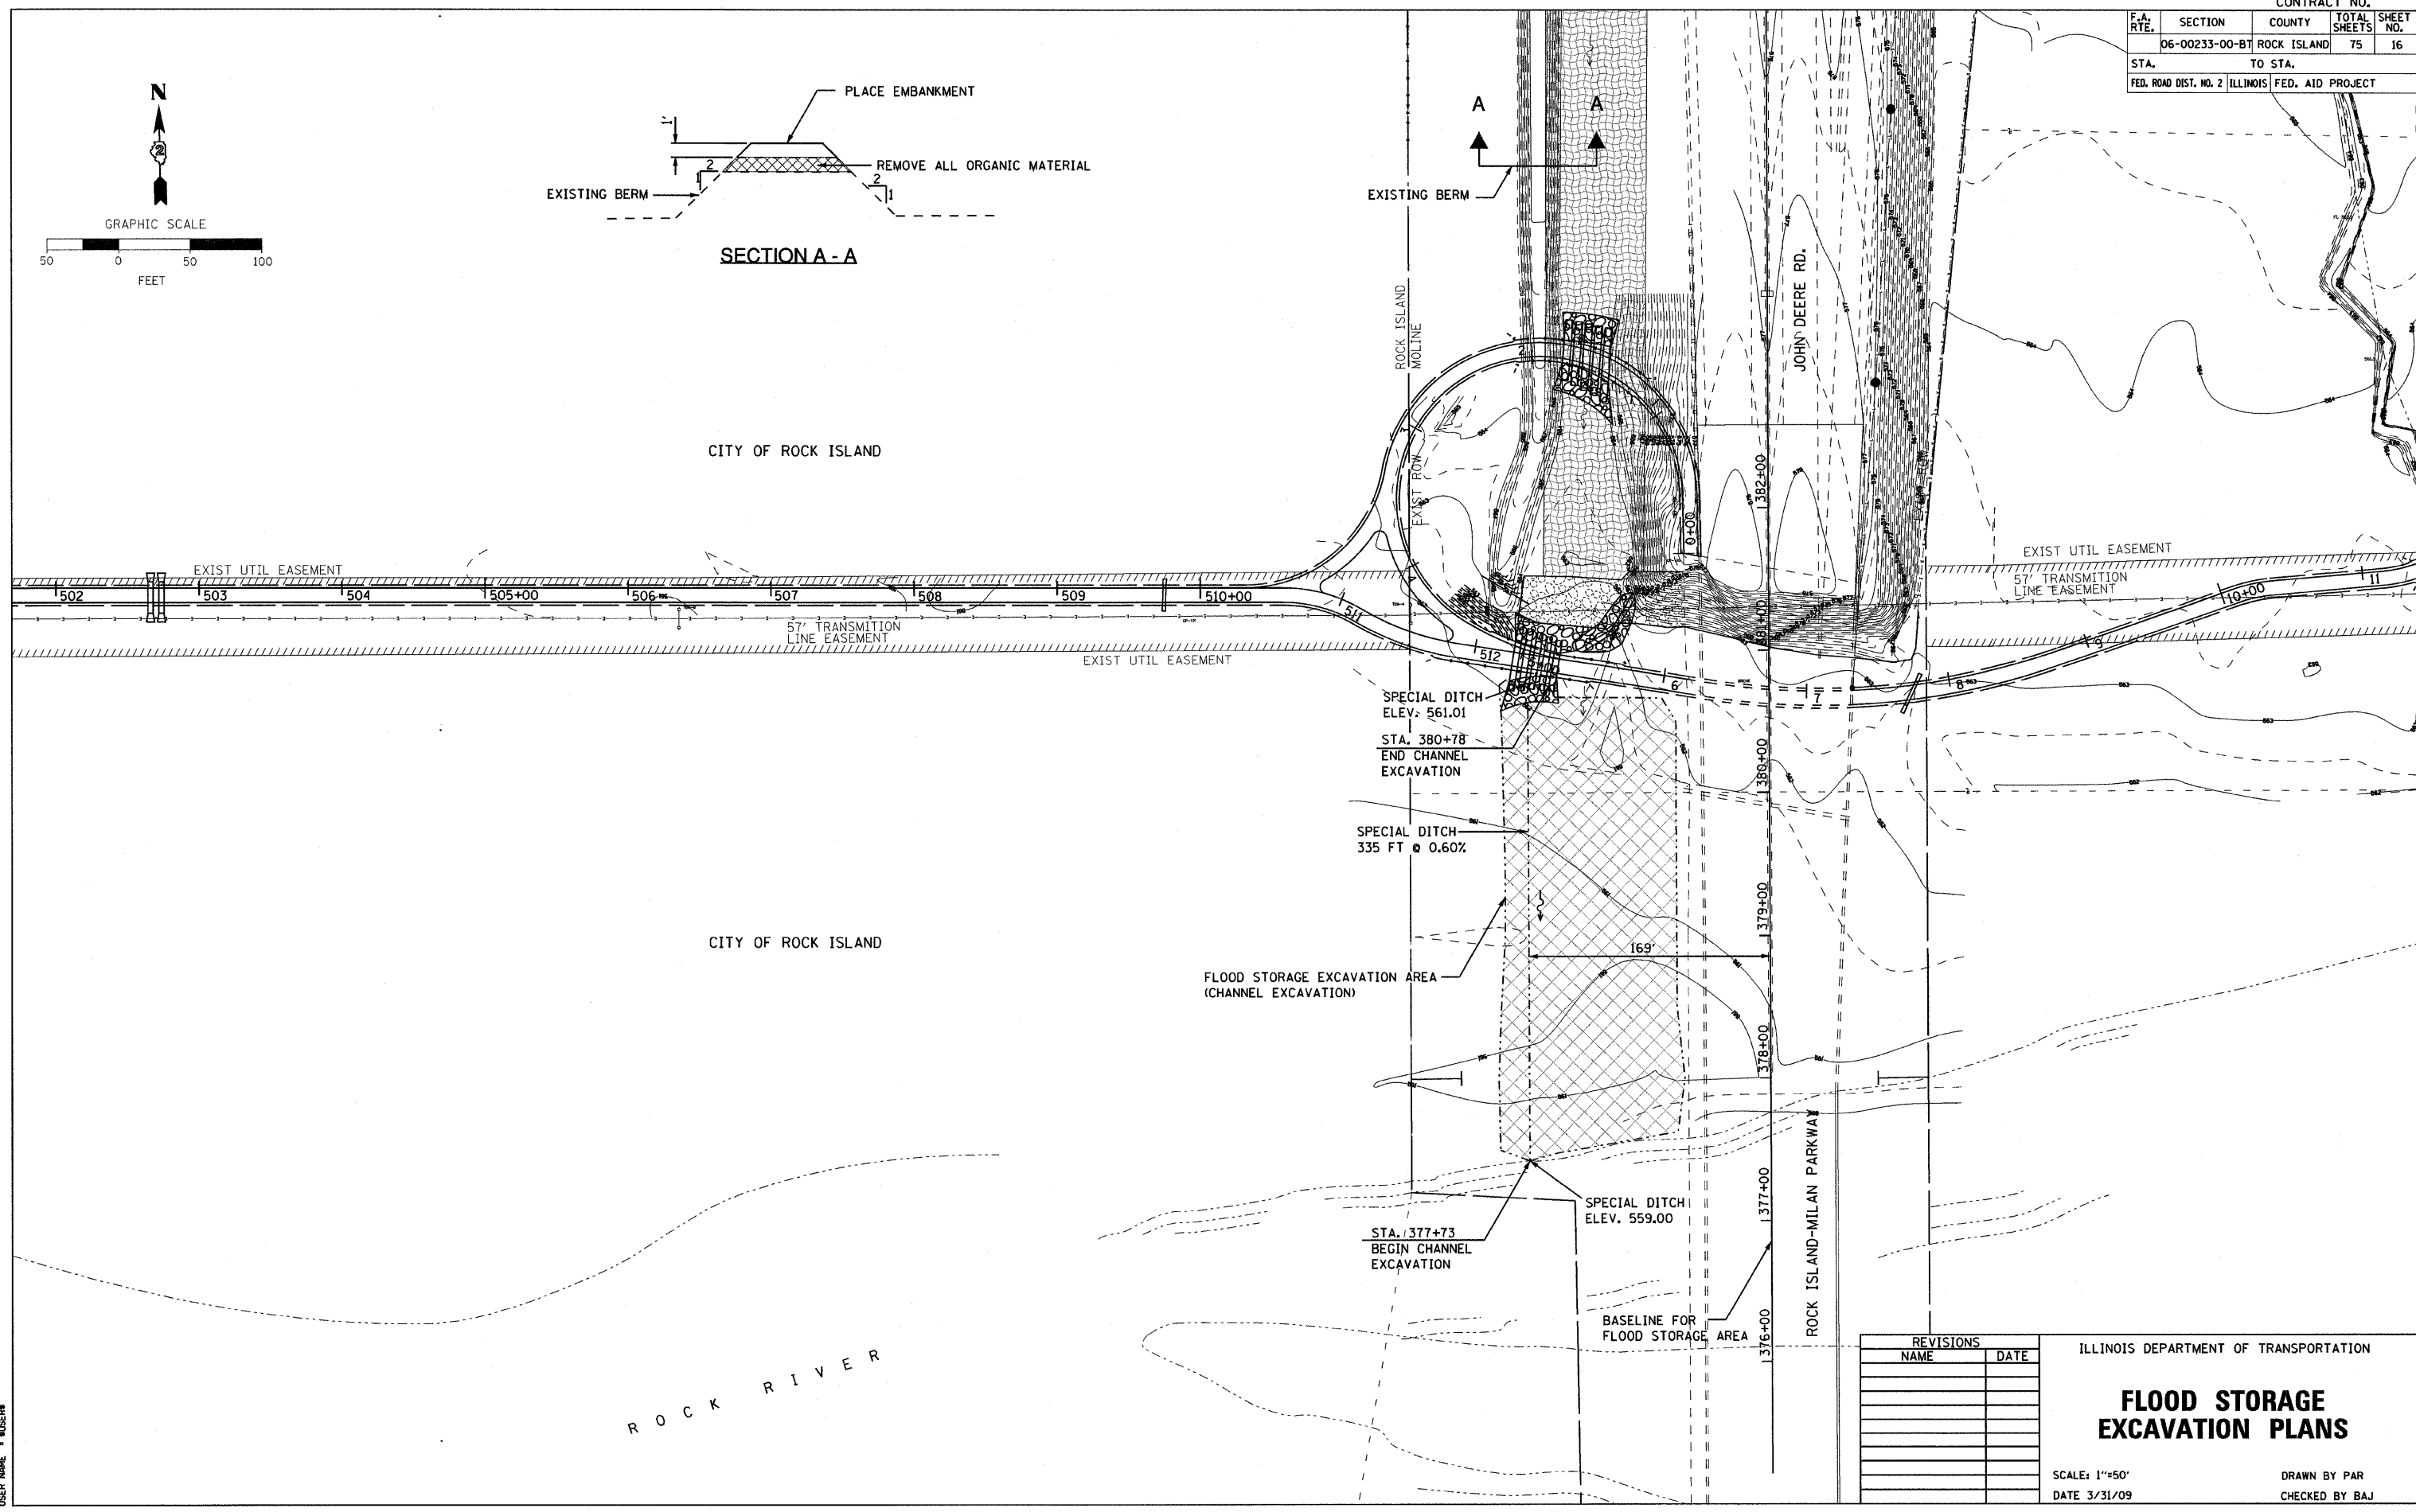

REVISIONS	
NAME	DATE

ILLINOIS DEPARTMENT OF TRANSPORTATION

FLOOD STORAGE EXCAVATION PLANS

SCALE: 1"=50'
 DATE 3/31/09

DRAWN BY PAR
 CHECKED BY BAJ