


PLOT DATE : *DATES*
 FILE NAME : *FILE*.S
 PLOT SCALE : *SCALE*.S
 USER NAME : *USER*.S

ORIGINAL SURVEY PLOTTED BY DATE
 SURVEY PLOTTED BY DATE
 NOTE BOOK AREAS CHECKED
 NO. AREAS CHECKED

FINAL SURVEY PLOTTED BY DATE
 SURVEY PLOTTED BY DATE
 NOTE BOOK AREAS CHECKED
 NO. AREAS CHECKED

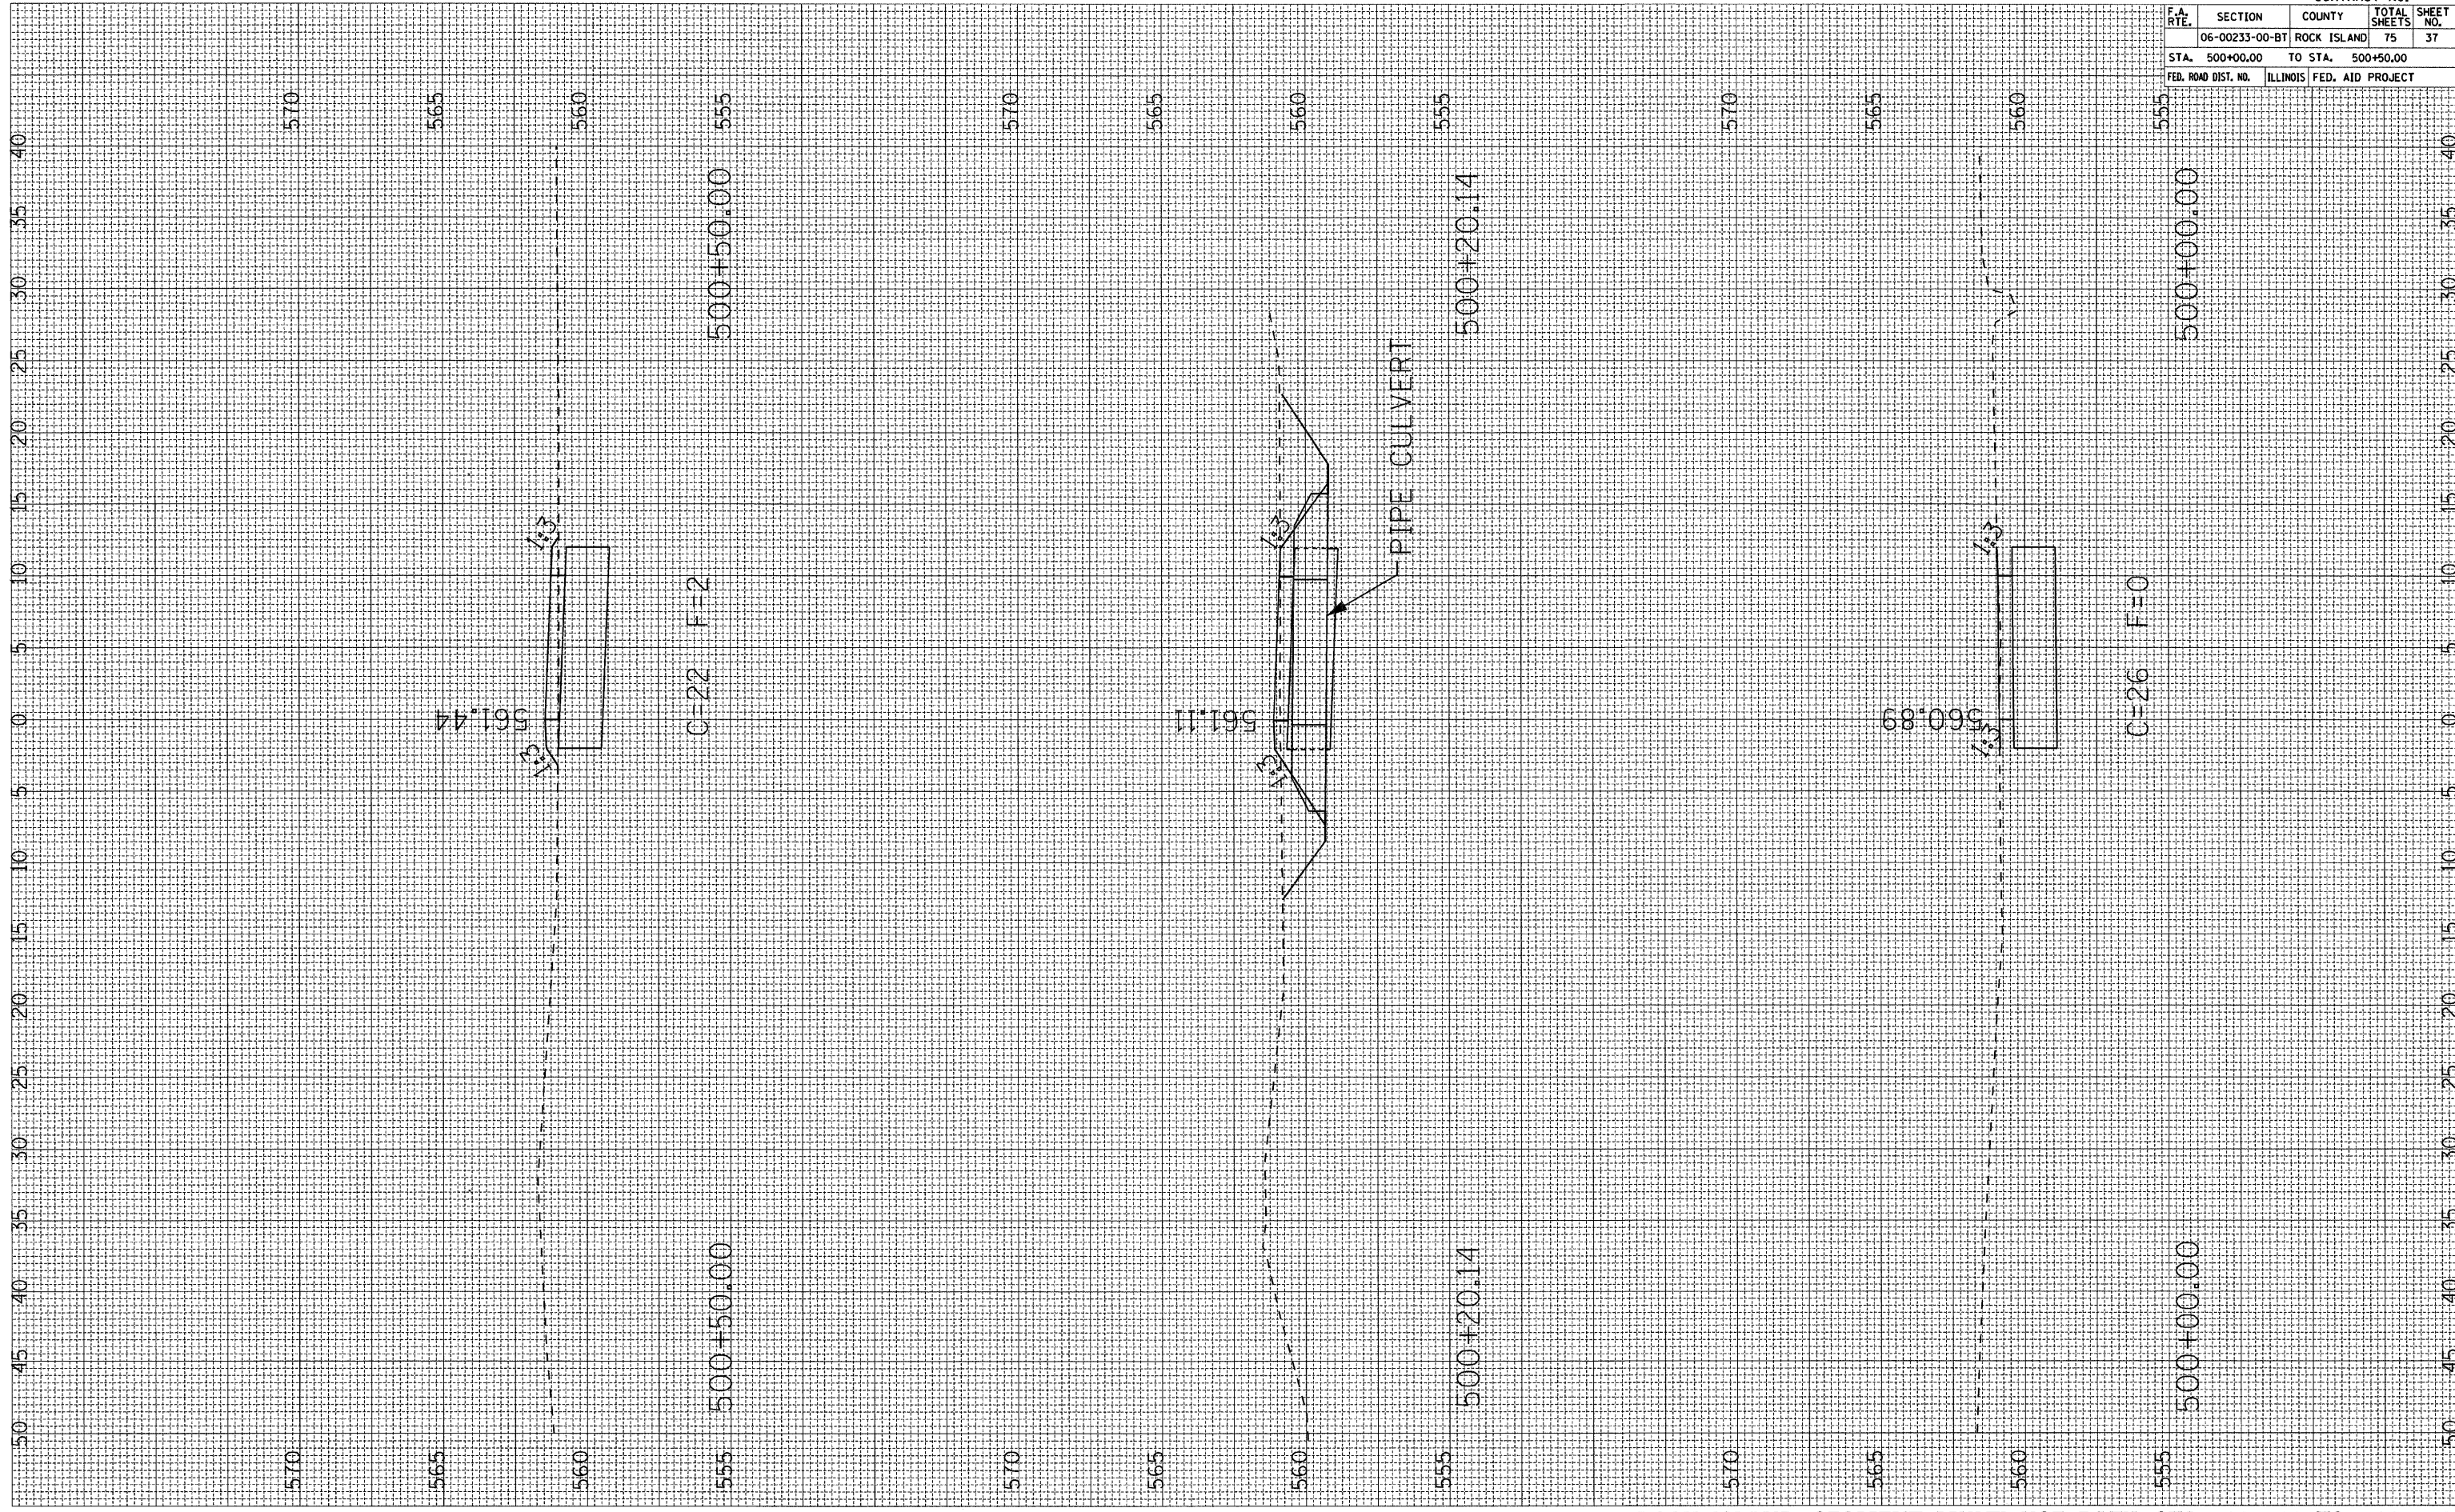

ROCK ISLAND SEGMENT MULTI-USE PATH STA. 500+00 TO 500+50

CONTRACT NO.				
F.A. RTE.	SECTION	COUNTY	TOTAL SHEETS	SHEET NO.
06-00233-00-BT	ROCK ISLAND	75	37	
STA. 500+00.00		TO STA. 500+50.00		
FED. ROAD DIST. NO. ILLINOIS FED. AID PROJECT				