


PLOT DATE • DATE*
 FILE NAME • FILE*
 PLOT SCALE • SCALE*
 USER NAME • USER*

ORIGINAL SURVEY
 SURVEY PLOTTED
 NOTE BOOK TEMPLATE
 NO. AREAS CHECKED

FINAL SURVEY
 SURVEY PLOTTED
 NOTE BOOK TEMPLATE
 NO. AREAS CHECKED

BY _____ DATE _____

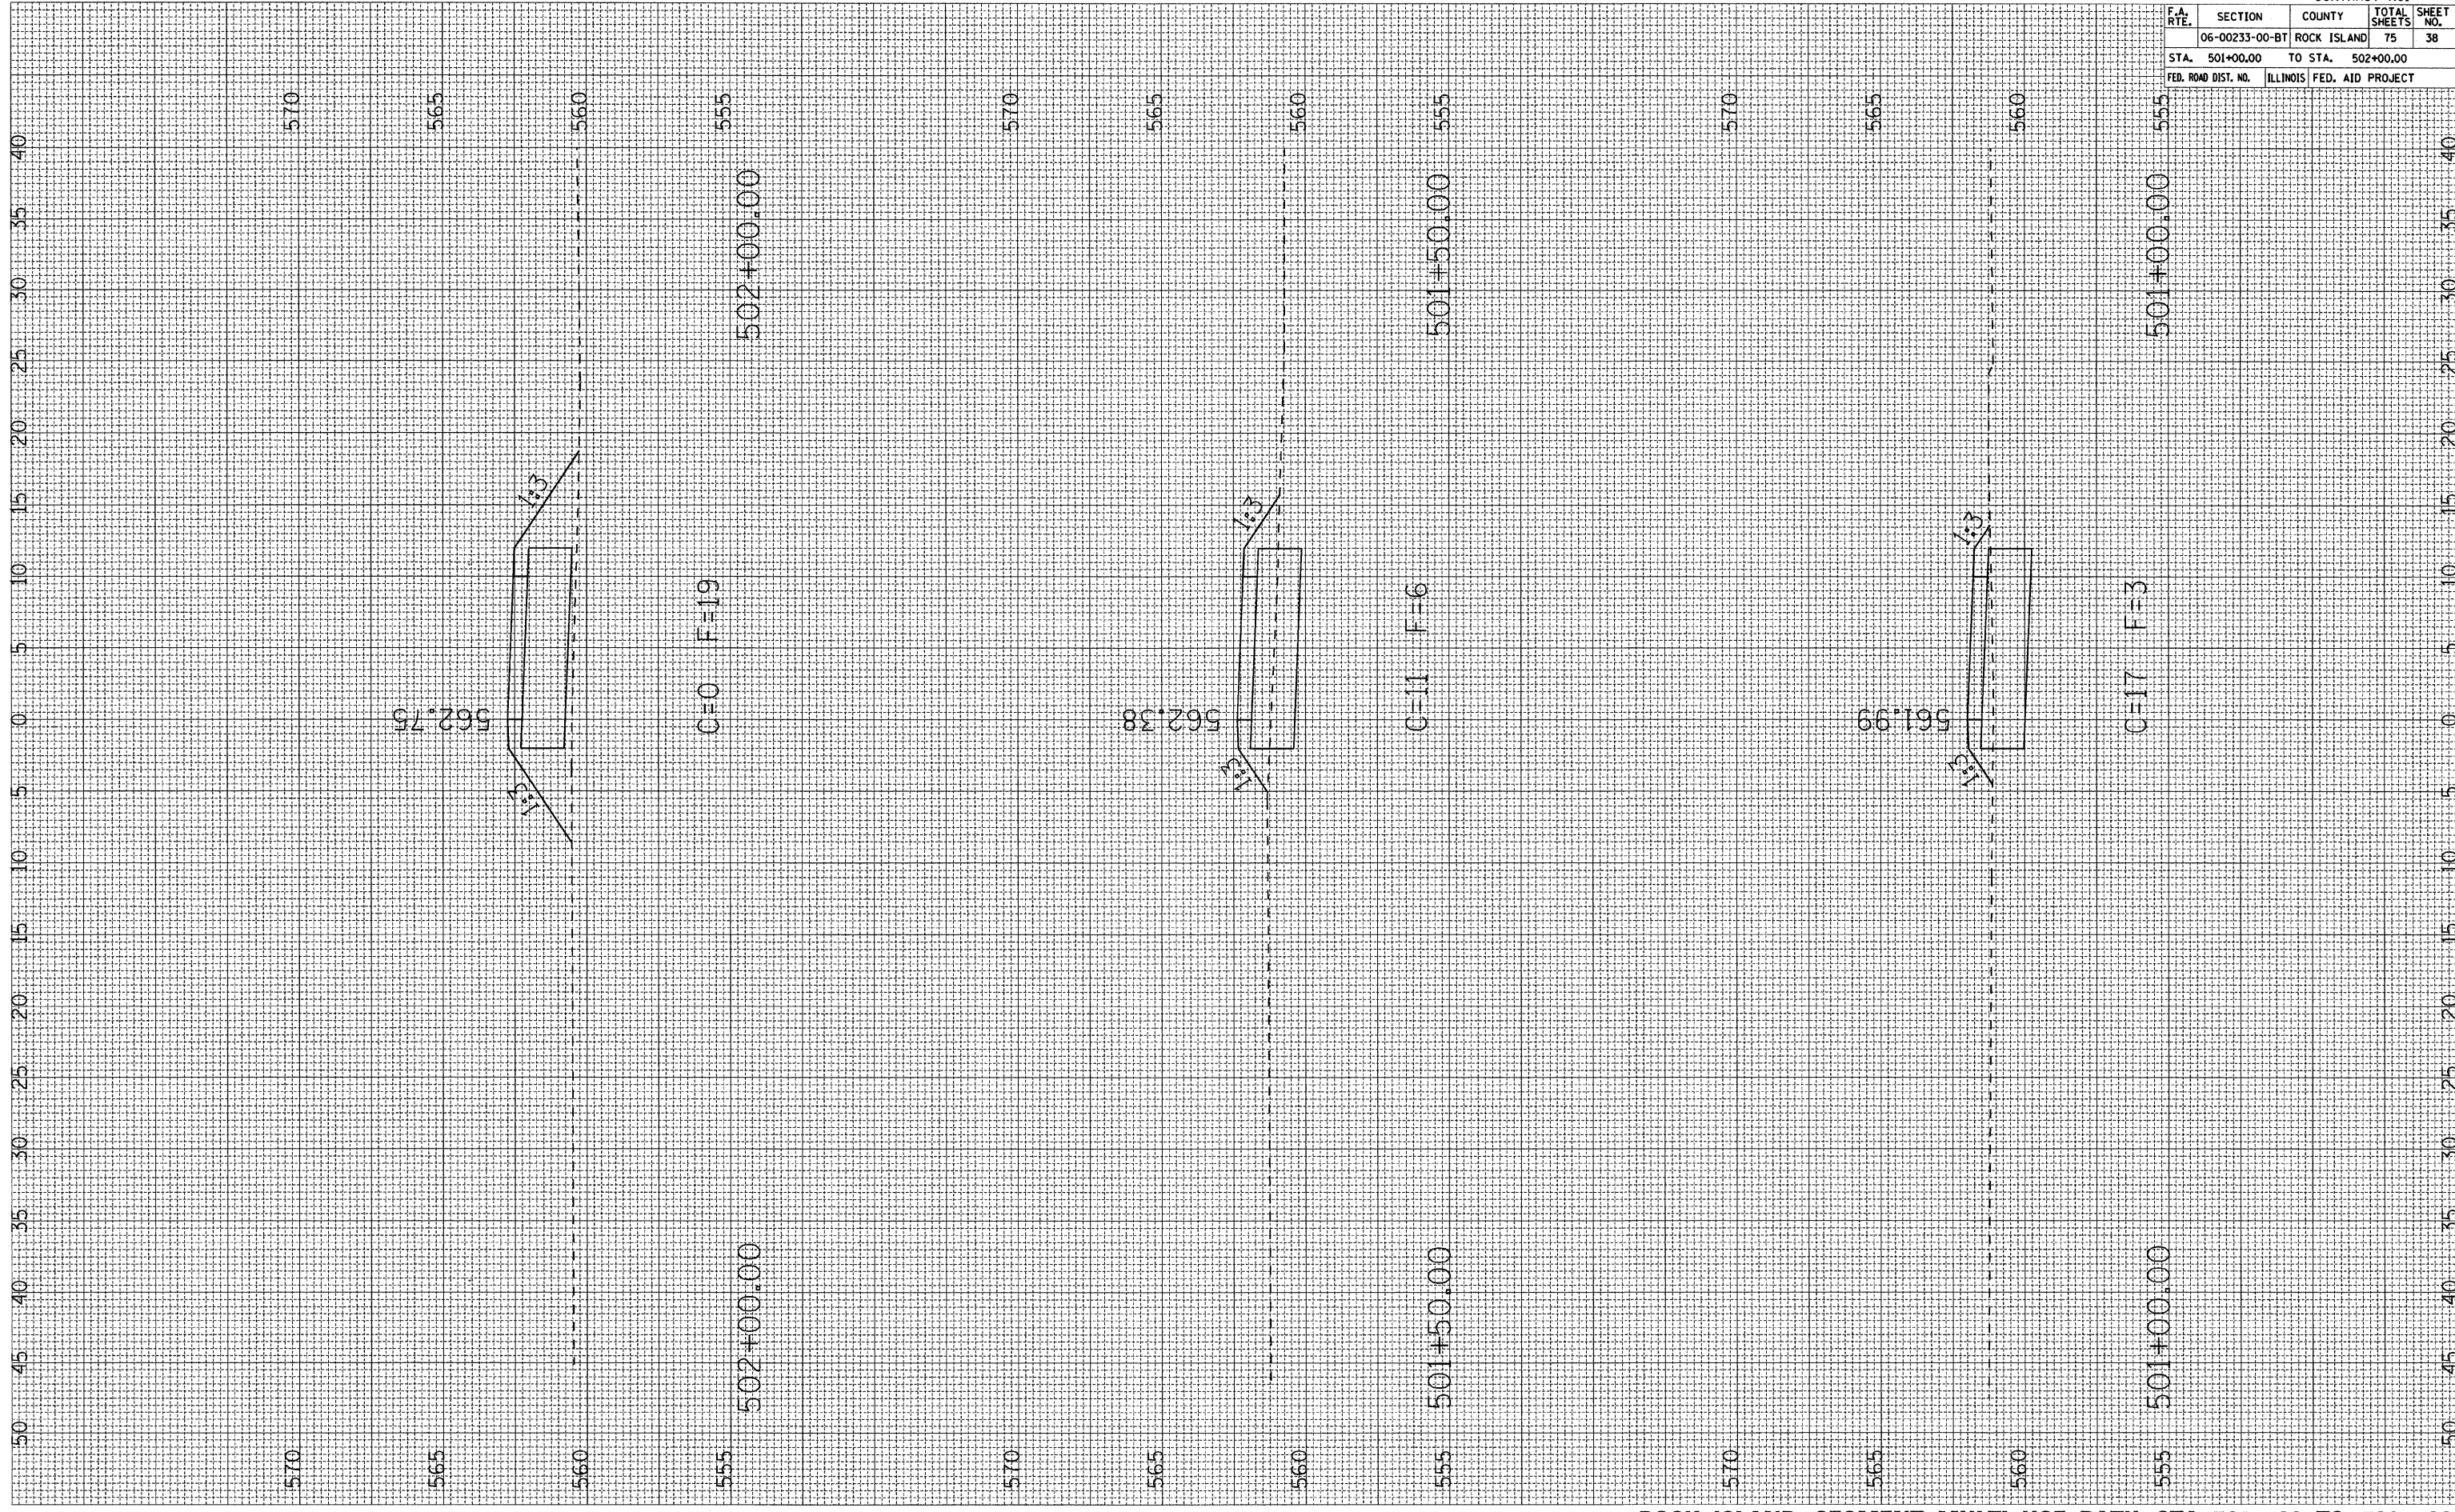

CONTRACT NO.				
F.A. RTE.	SECTION	COUNTY	TOTAL SHEETS	SHEET NO.
	06-00233-00-BT	ROCK ISLAND	75	38
STA. 501+00.00		TO STA. 502+00.00		
FED. ROAD DIST. NO.		ILLINOIS FED. AID PROJECT		