


PLOT DATE : \*DATES\*  
 FILE NAME : \*FILE#\*  
 PLOT SCALE : \*SCALE#\*  
 USER NAME : \*USER#\*

ORIGINAL SURVEY  
 SURVEY PLOTTED  
 NOTE BOOK TEMPLATE AREAS AREAS CHECKED

FINAL SURVEY  
 SURVEY PLOTTED  
 NOTE BOOK TEMPLATE AREAS AREAS CHECKED

BY \_\_\_\_\_ DATE \_\_\_\_\_

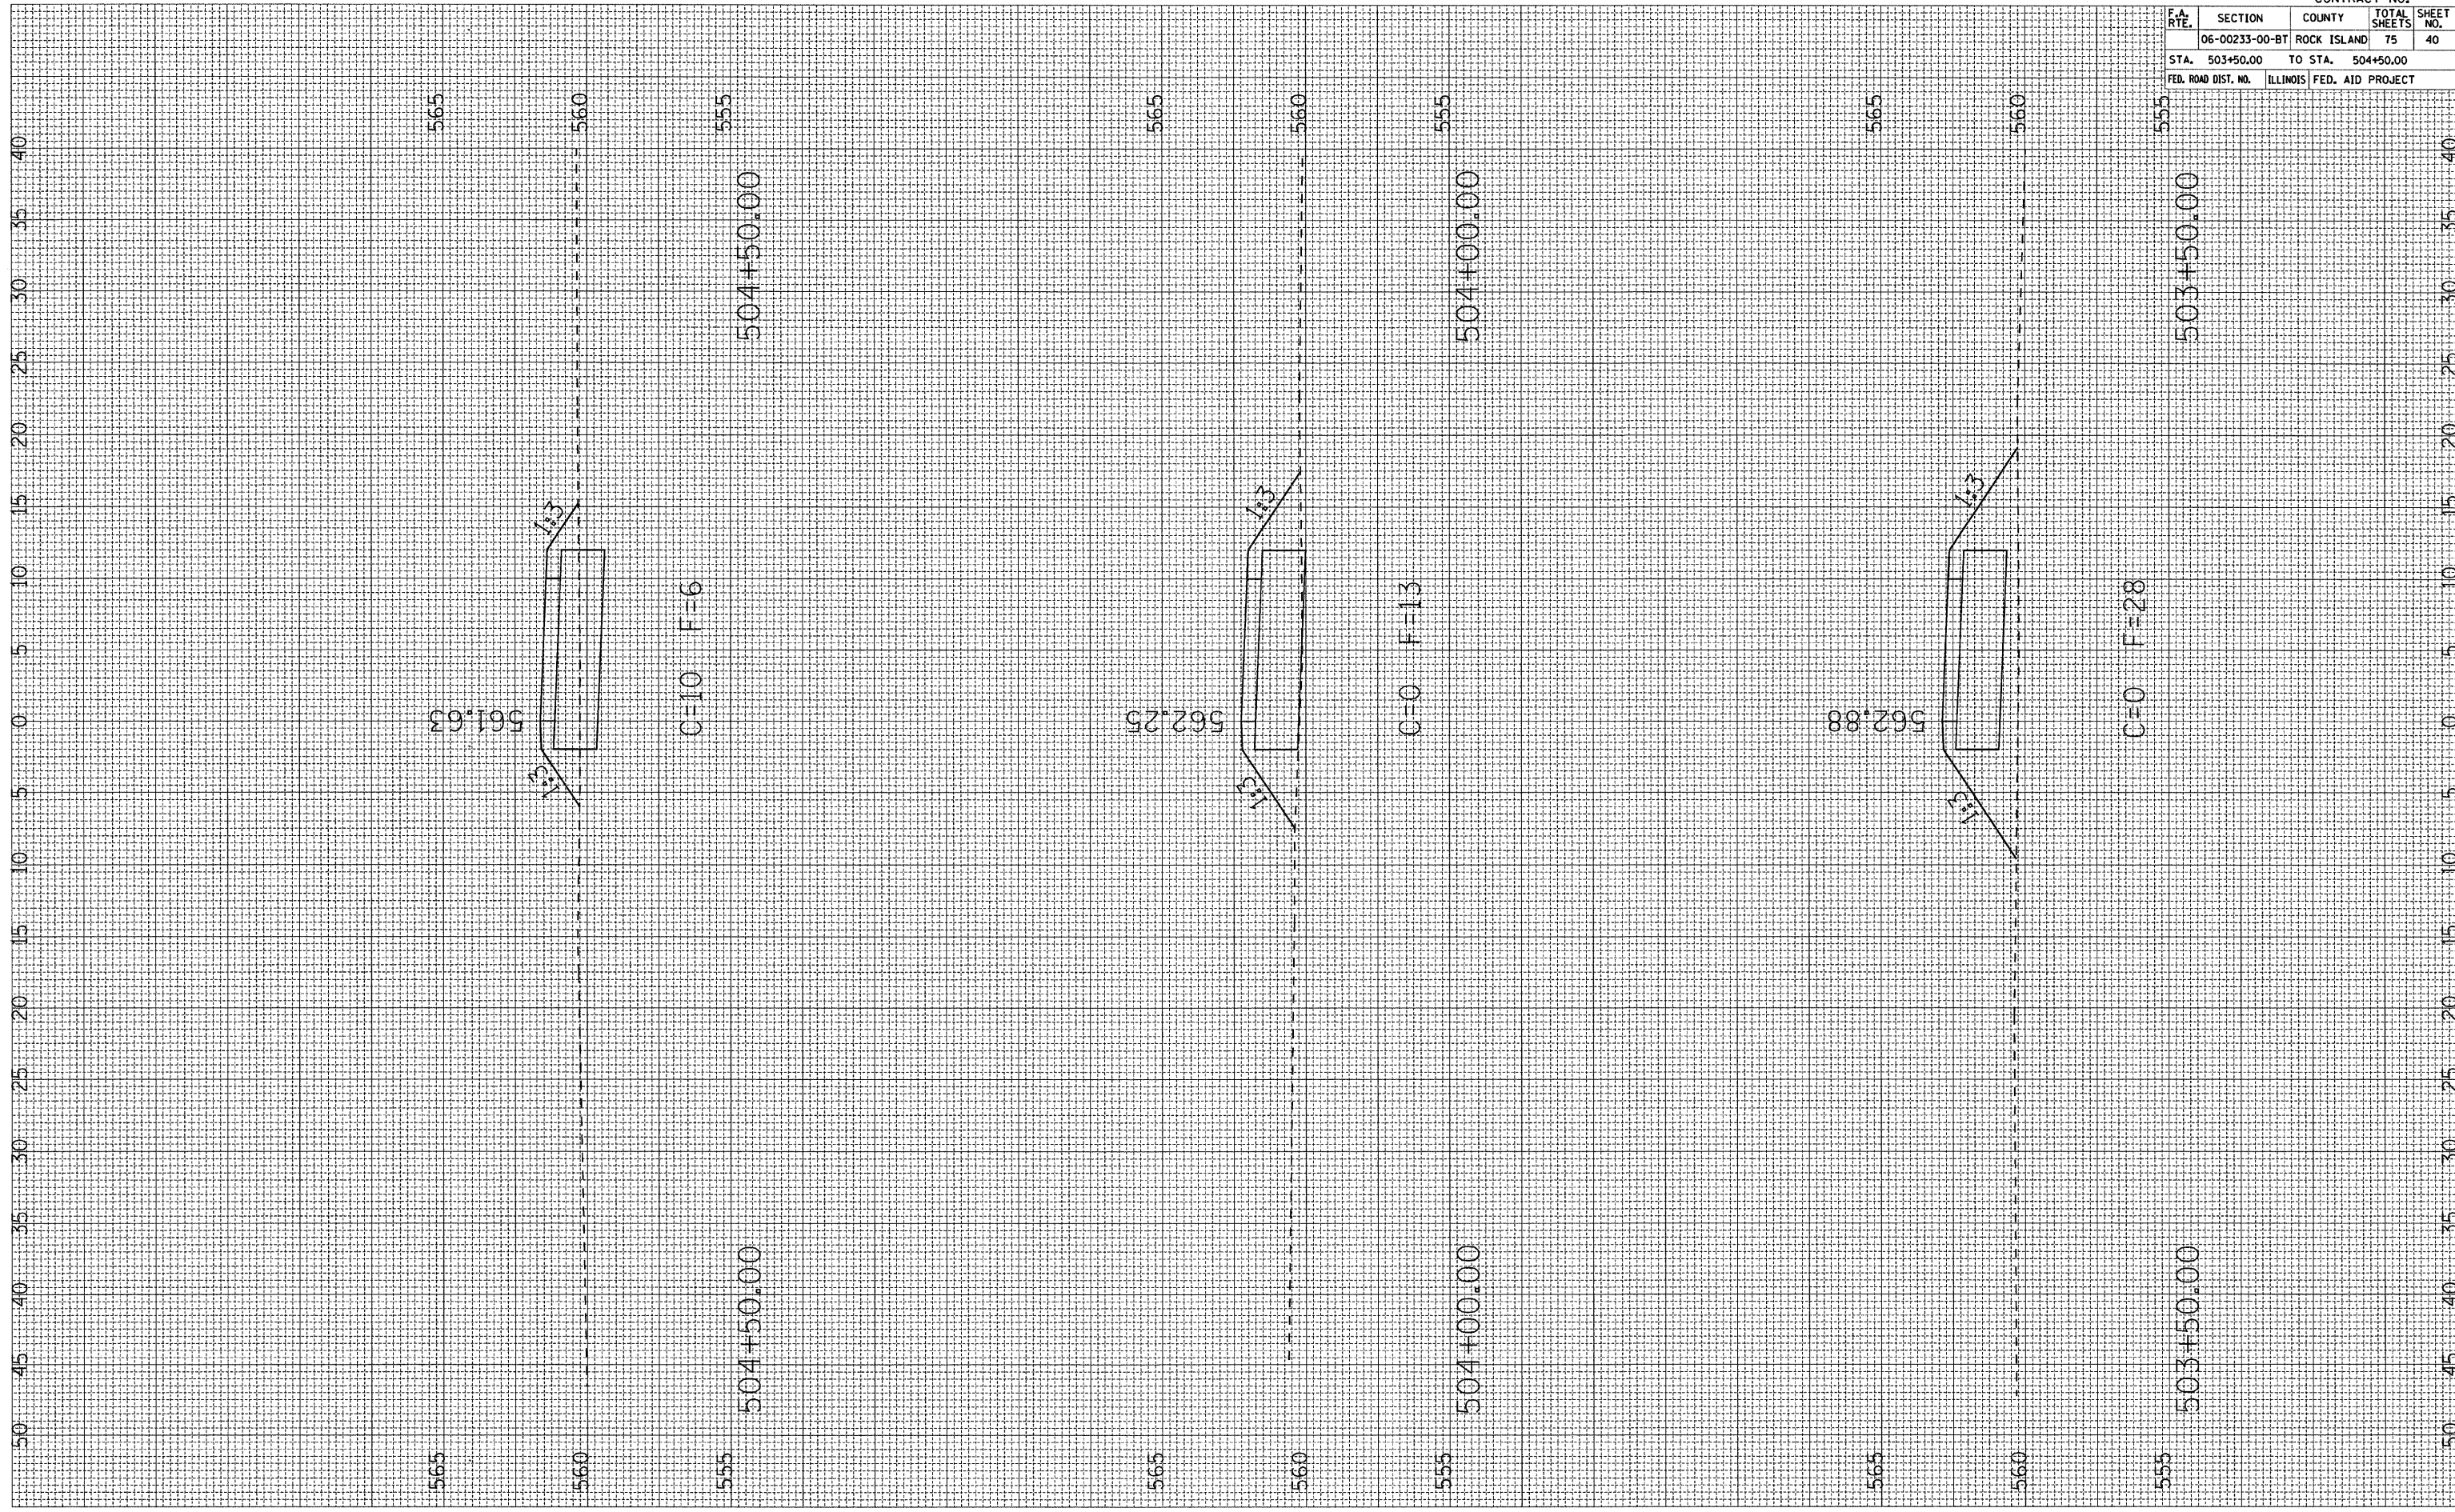

CONTRACT NO.				
F.A. RTE.	SECTION	COUNTY	TOTAL SHEETS	SHEET NO.
	06-00233-00-BT	ROCK ISLAND	75	40
STA. 503+50.00		TO STA. 504+50.00		
FED. ROAD DIST. NO.	ILLINOIS	FED. AID PROJECT		