


PLOT DATE: *#DATES*
 FILE NAME: *#FILE#*
 PLOT SCALE: *#SCALE#*
 USER NAME: *#USER#*

ORIGINAL SURVEY PLOTTED
 NOTE BOOK TEMPLATE AREAS CHECKED
 NO. _____ BY _____ DATE _____

FINAL SURVEY PLOTTED
 NOTE BOOK TEMPLATE AREAS CHECKED
 NO. _____ BY _____ DATE _____

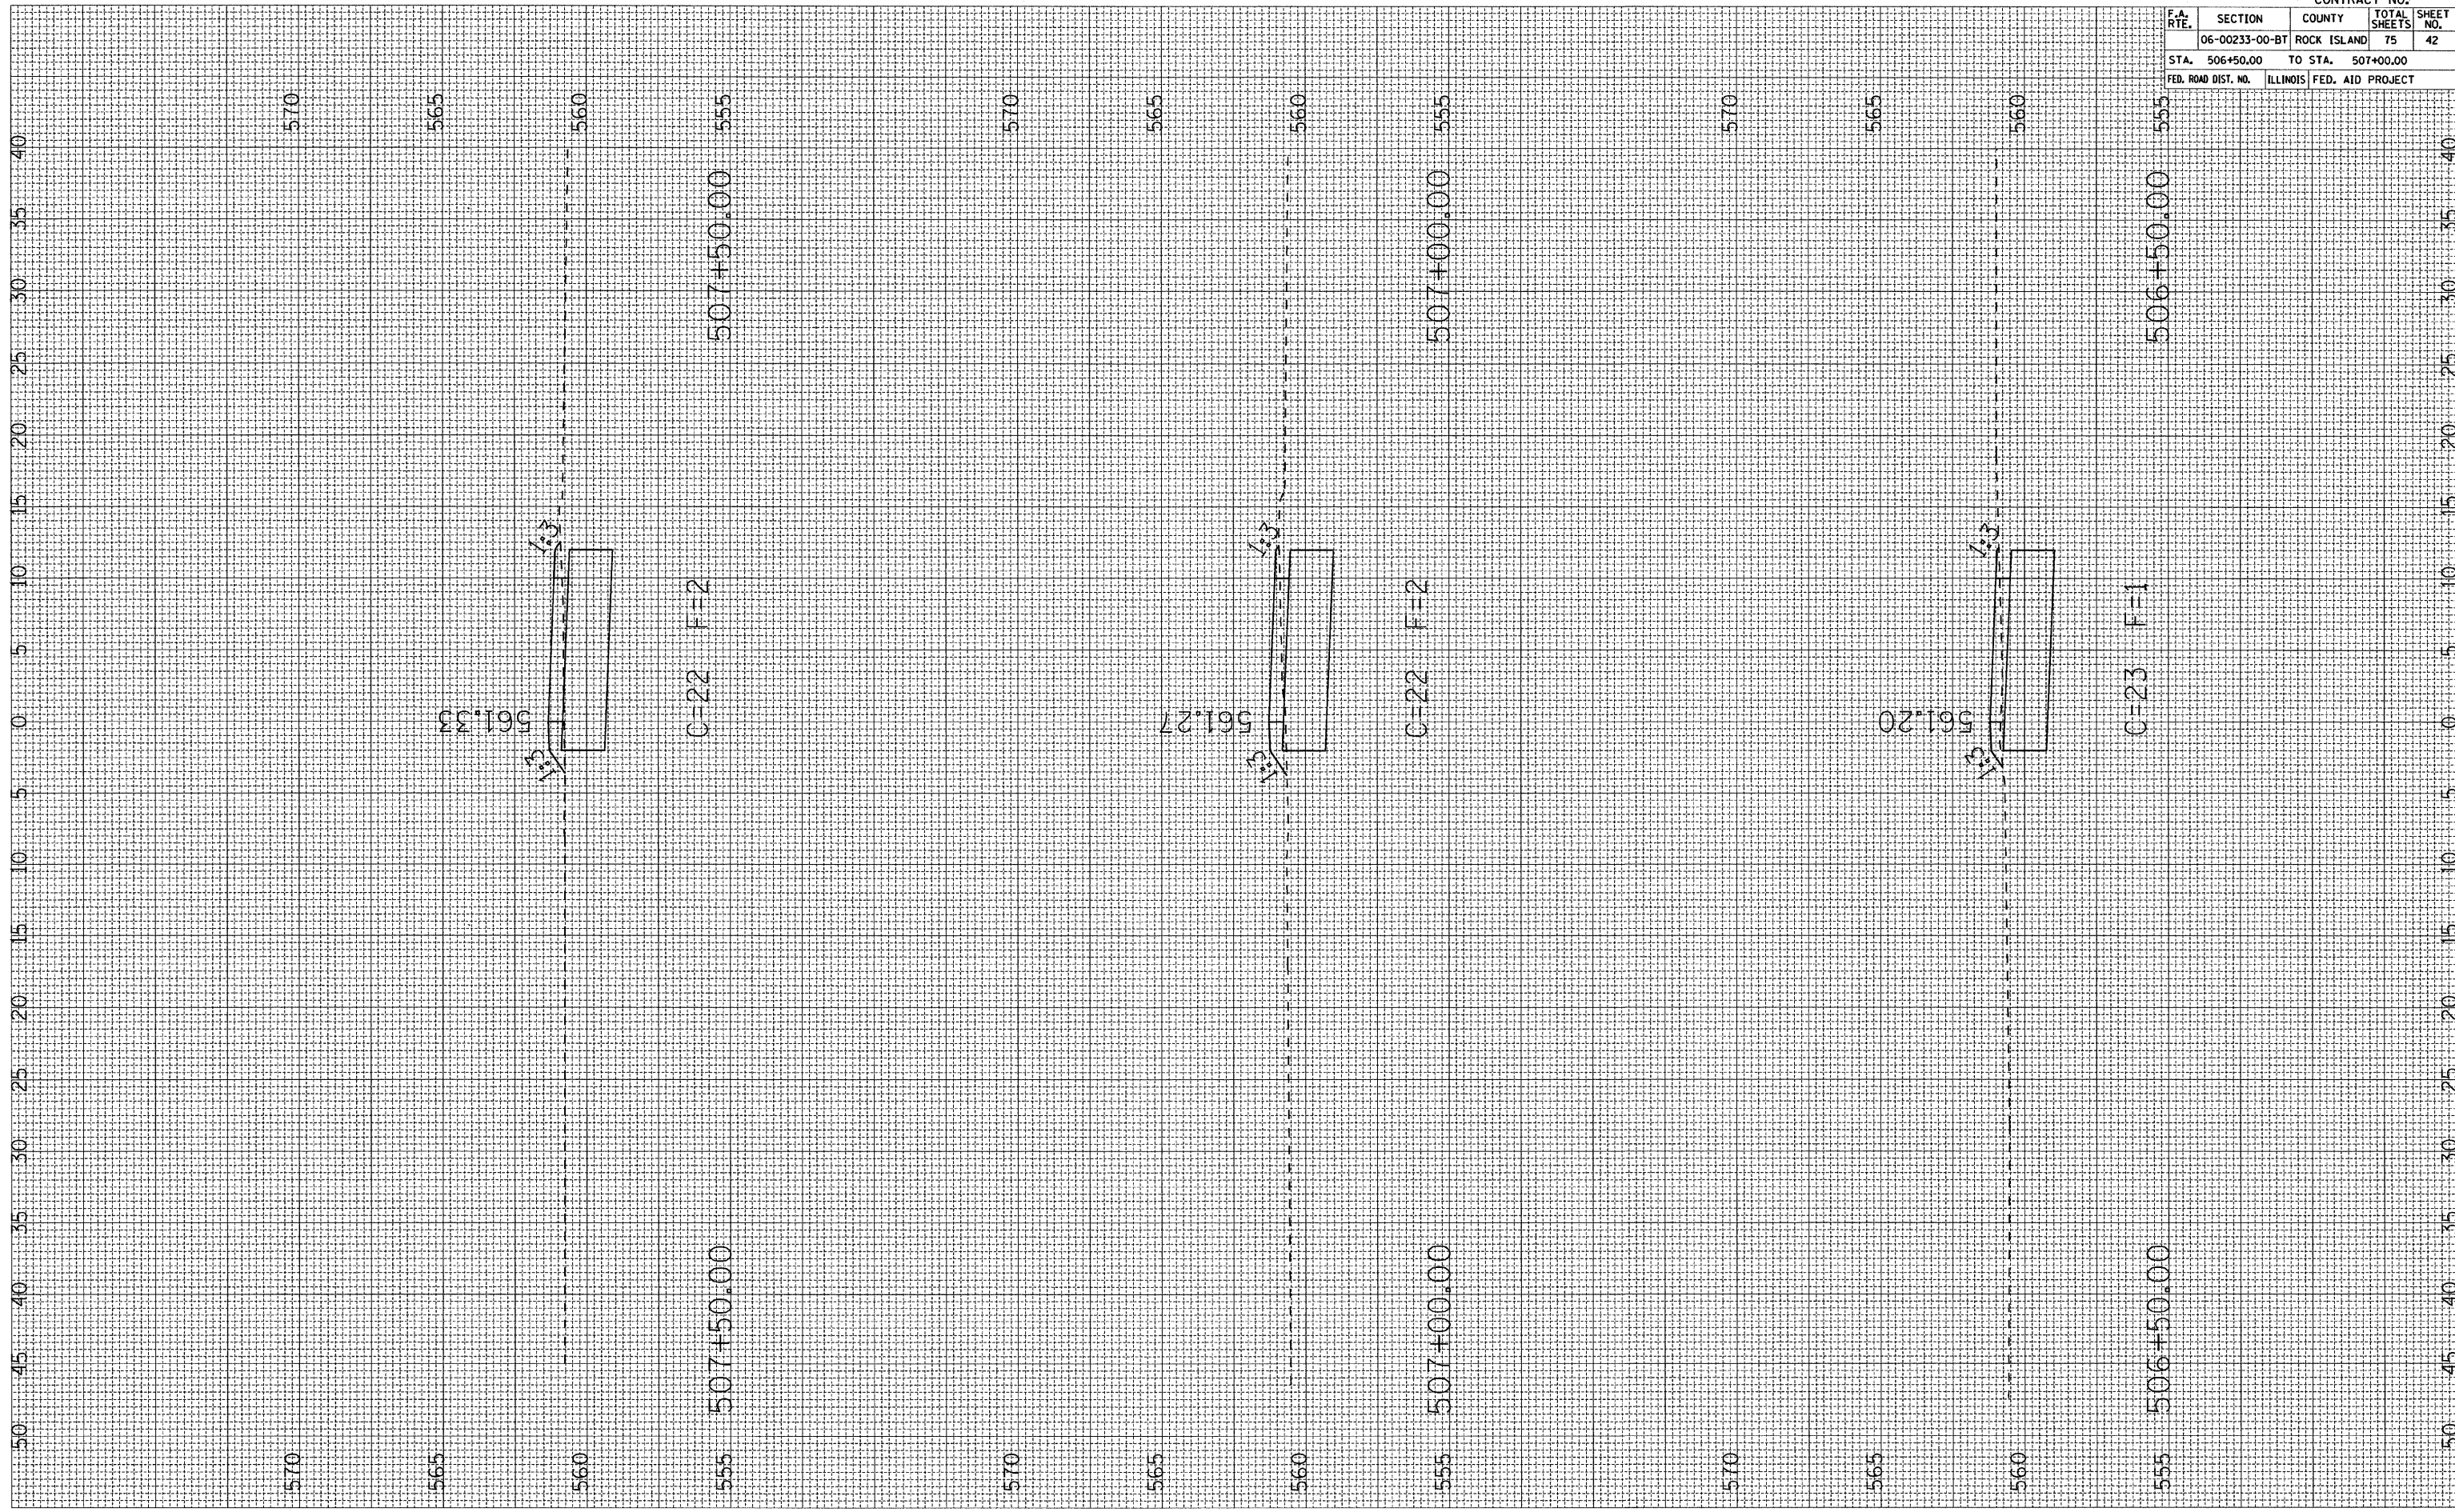

CONTRACT NO.			
F.A. RTE.	SECTION	COUNTY	TOTAL SHEETS
	06-00233-00-BT	ROCK ISLAND	75
STA. 506+50.00	TO STA. 507+00.00		SHEET NO. 42
FED. ROAD DIST. NO.	ILLINOIS	FED. AID PROJECT	