


PLOT DATE : \*DATE\*  
 FILE NAME : \*FILE\*  
 PLOT SCALE : \*SCALE\*  
 USER NAME : \*USER\*

ORIGINAL SURVEY  
 SURVEY PLOTTED  
 NOTE BOOK TEMPLATE  
 AREAS CHECKED

FINAL SURVEY  
 SURVEY PLOTTED  
 NOTE BOOK TEMPLATE  
 AREAS CHECKED

BY \_\_\_\_\_ DATE \_\_\_\_\_

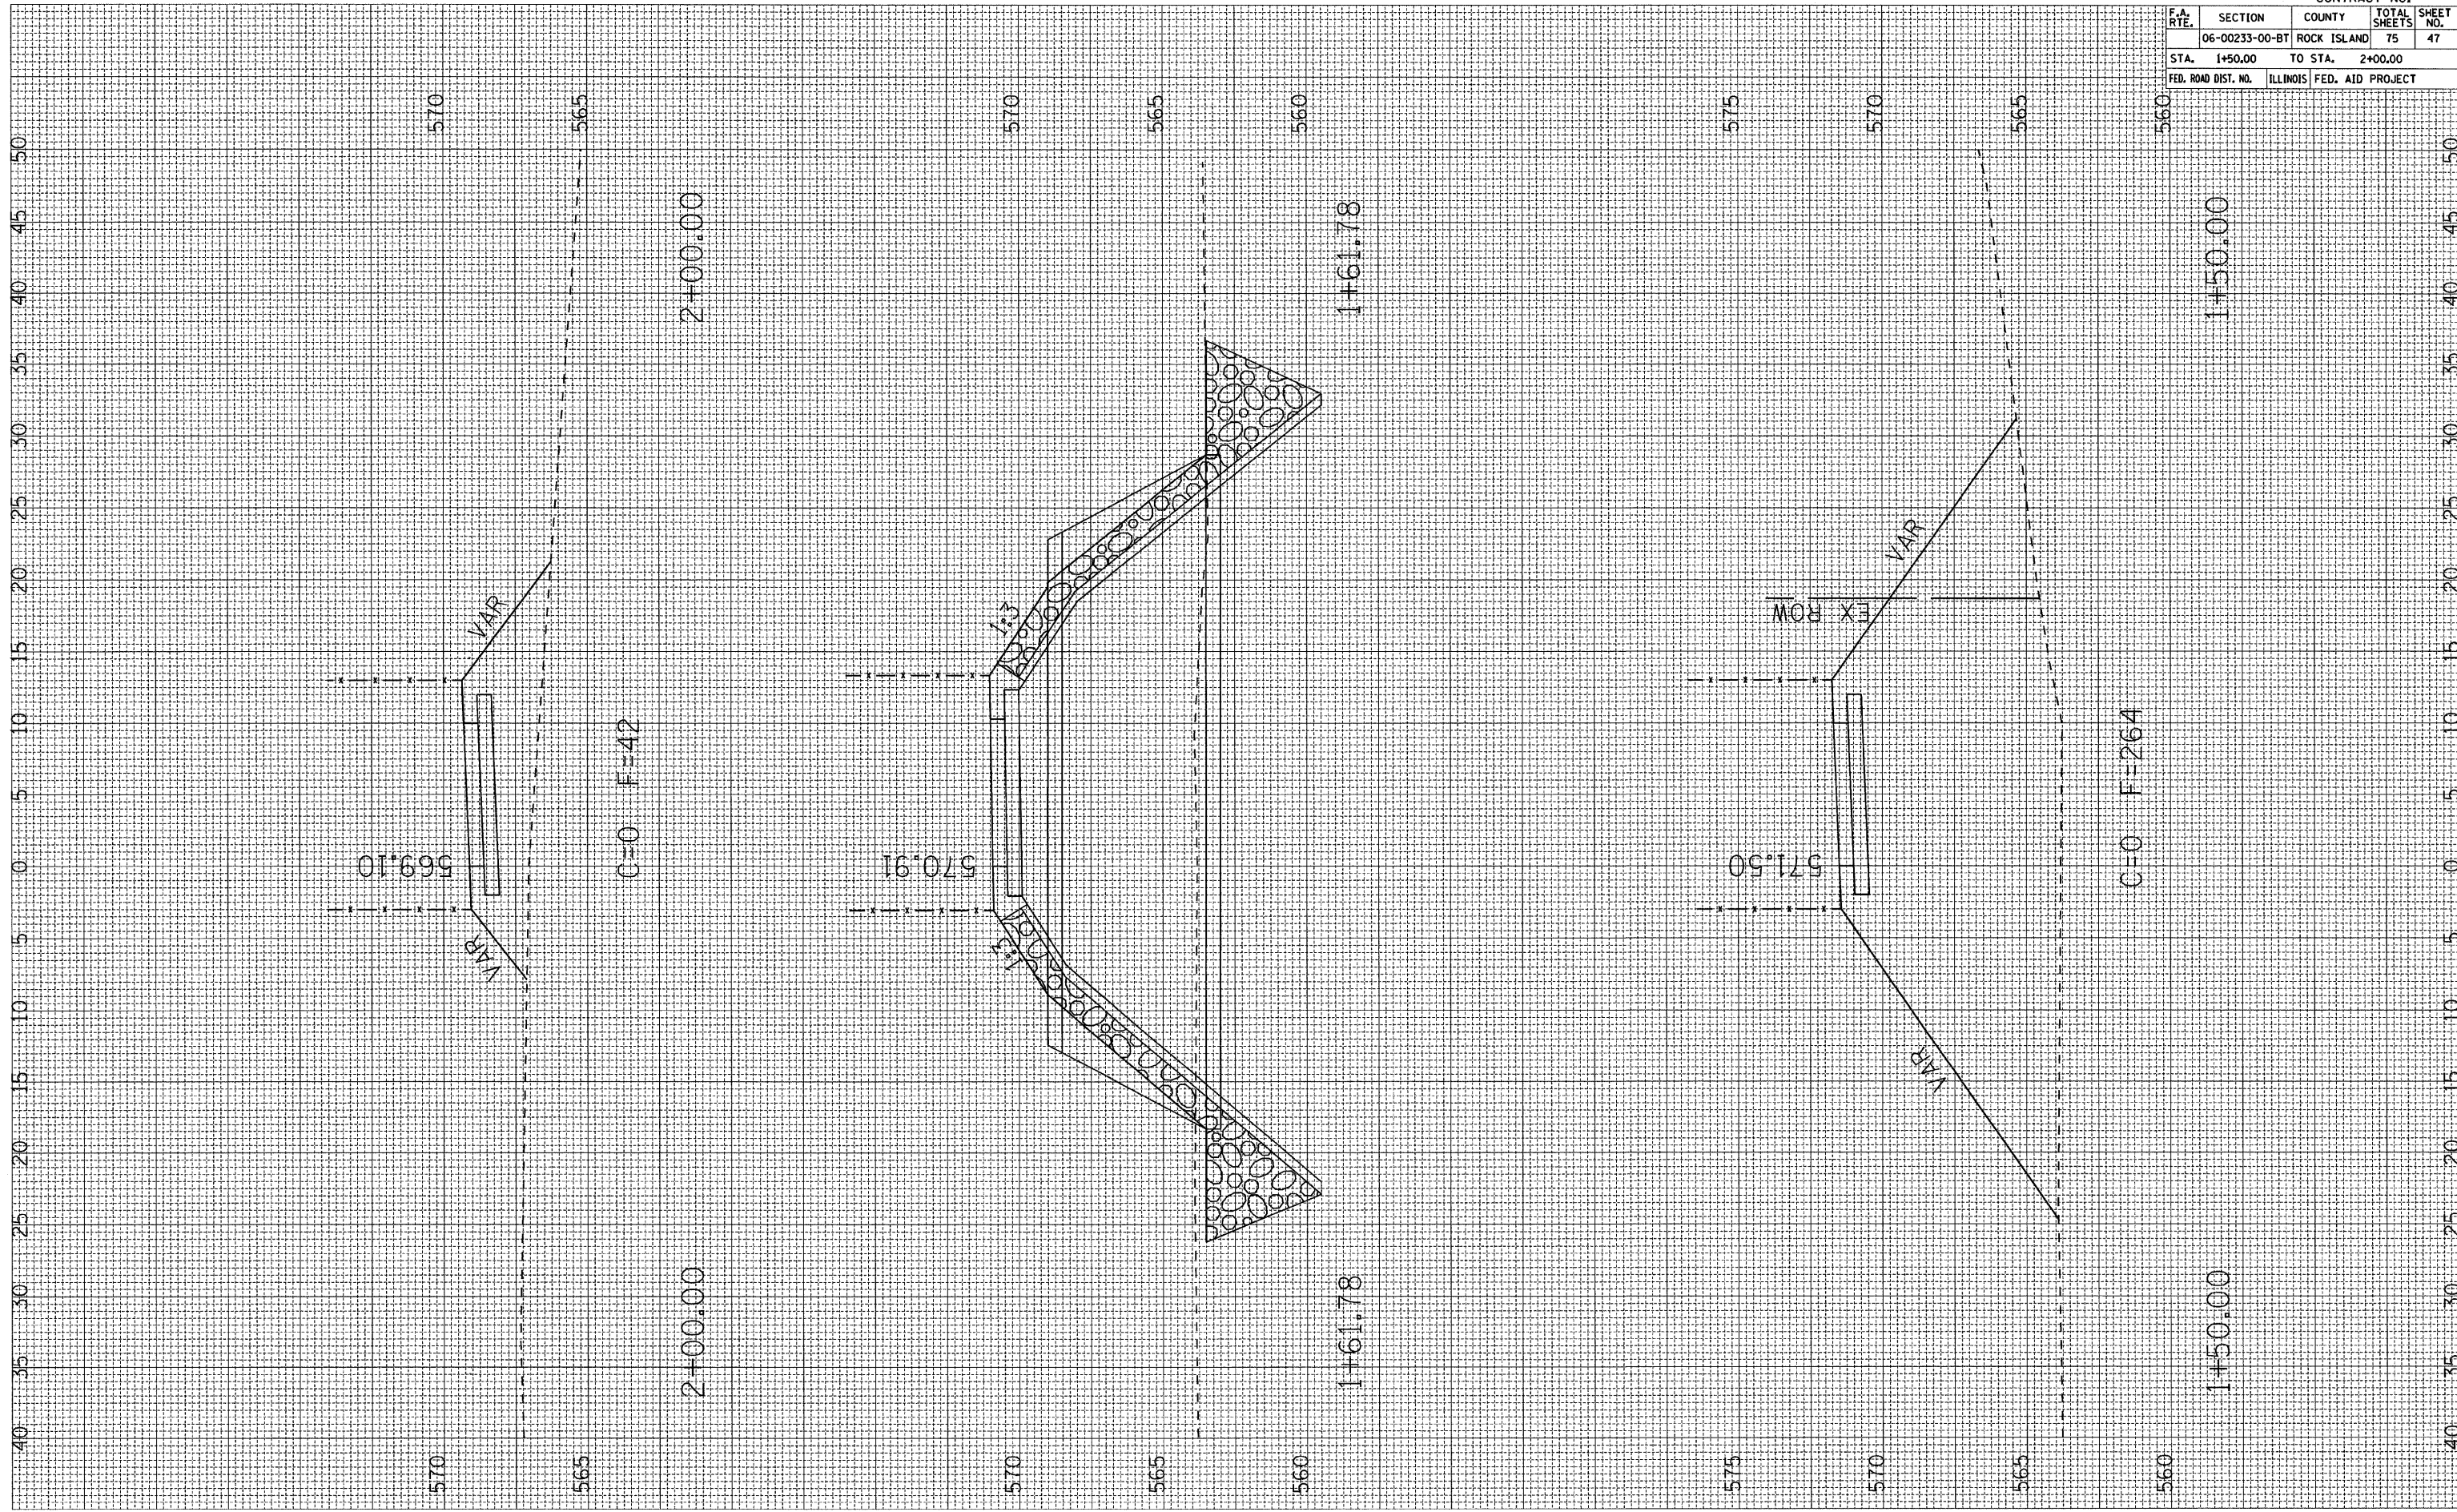

CONTRACT NO.				
F.A. RTE.	SECTION	COUNTY	TOTAL SHEETS	SHEET NO.
06-00233-00-BT	ROCK ISLAND	75	47	
STA. 1+50.00	TO STA. 2+00.00			
FED. ROAD DIST. NO.	ILLINOIS FED. AID PROJECT			