


PLOT DATE:   
 DATE:   
 PLOT SCALE:   
 USER NAME:   
 PLOT SCALE:   
 USER NAME:

ORIGINAL SURVEY PLOTTED:   
 SURVEY PLOTTED:   
 NOTE BOOK NO.:   
 AREA CHECKED:

FINAL SURVEY PLOTTED:   
 SURVEY PLOTTED:   
 NOTE BOOK NO.:   
 AREA CHECKED:

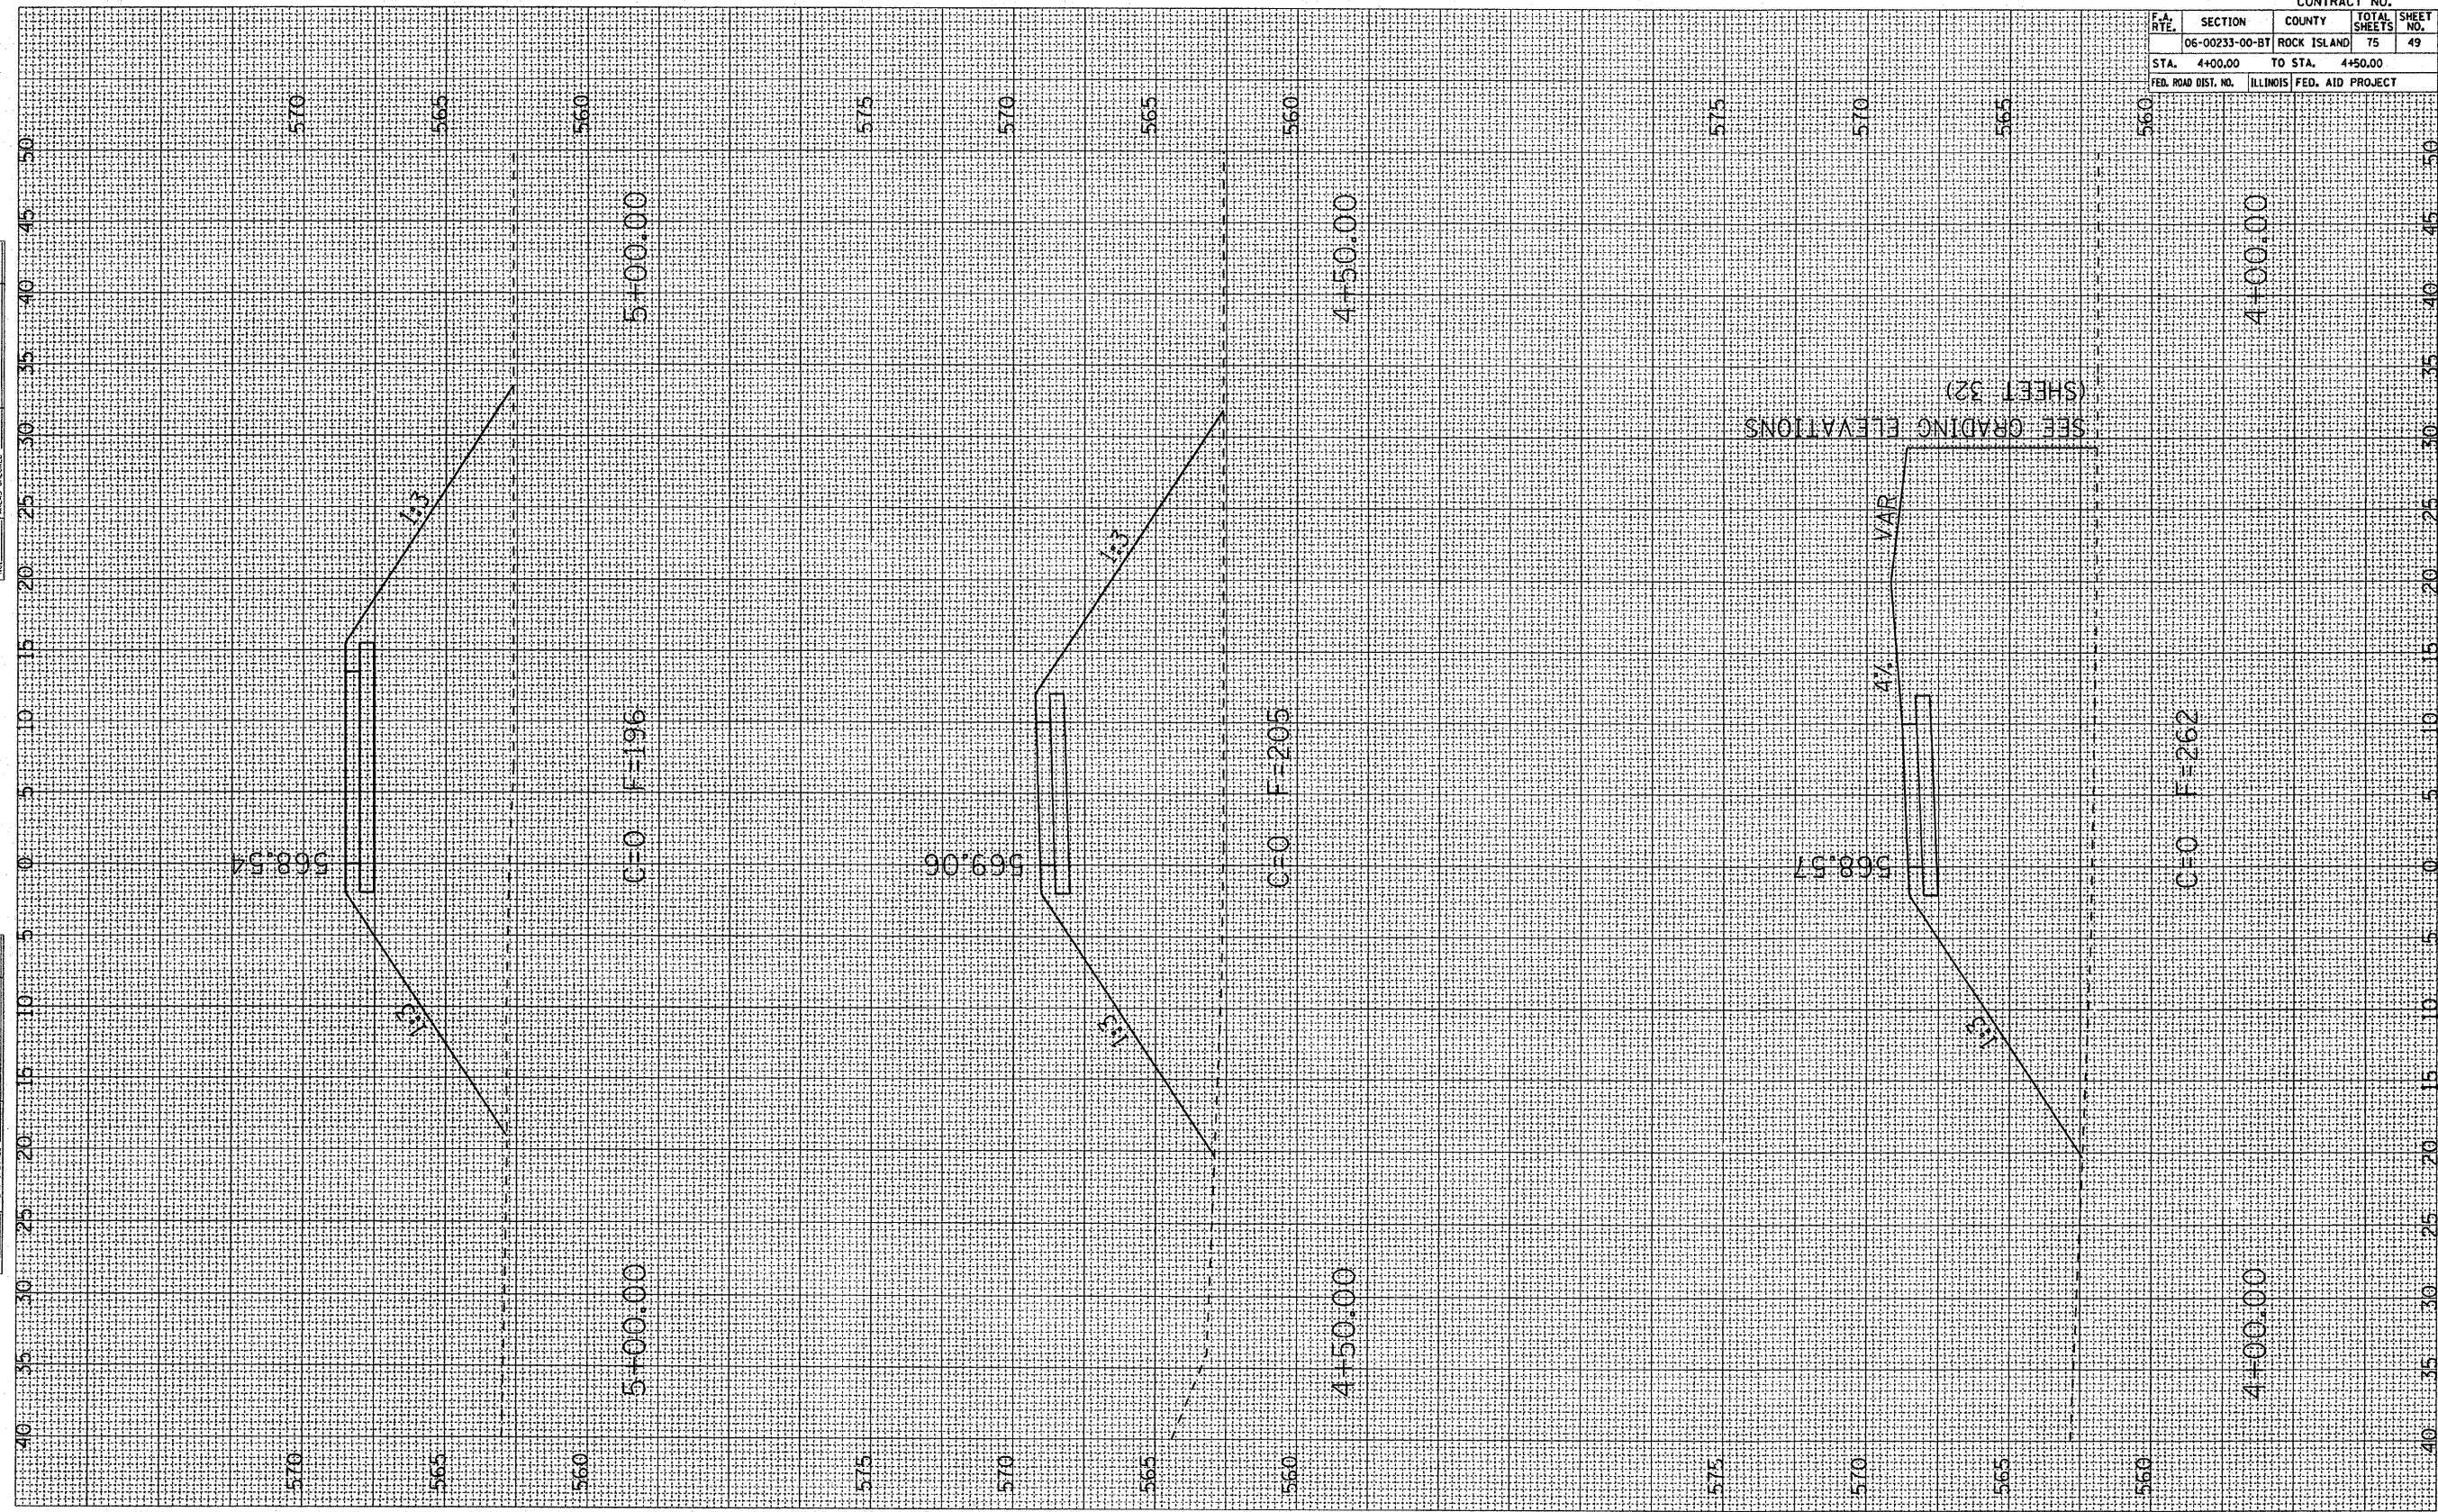

**MOLINE SEGMENT MULTI-USE PATH STA. 4+00 TO 4+50**

CONTRACT NO.				
F.A. RTE.	SECTION	COUNTY	TOTAL SHEETS	SHEET NO.
	06-00233-00-BT	ROCK ISLAND	75	49
	STA. 4+00.00	TO STA. 4+50.00		
FED. ROAD DIST. NO. ILLINOIS FED. AID PROJECT				

SEE GRADING ELEVATIONS (SHEET 32)