


PLOT DATE * DATE*
 FILE NAME * FILE*
 PLOT SCALE * SCALE*
 USER NAME * USER*

ORIGINAL SURVEY
 SURVEY PLOTTED
 NOTE BOOK
 AREAS CHECKED

FINAL SURVEY
 SURVEY PLOTTED
 NOTE BOOK
 AREAS CHECKED

BY

DATE

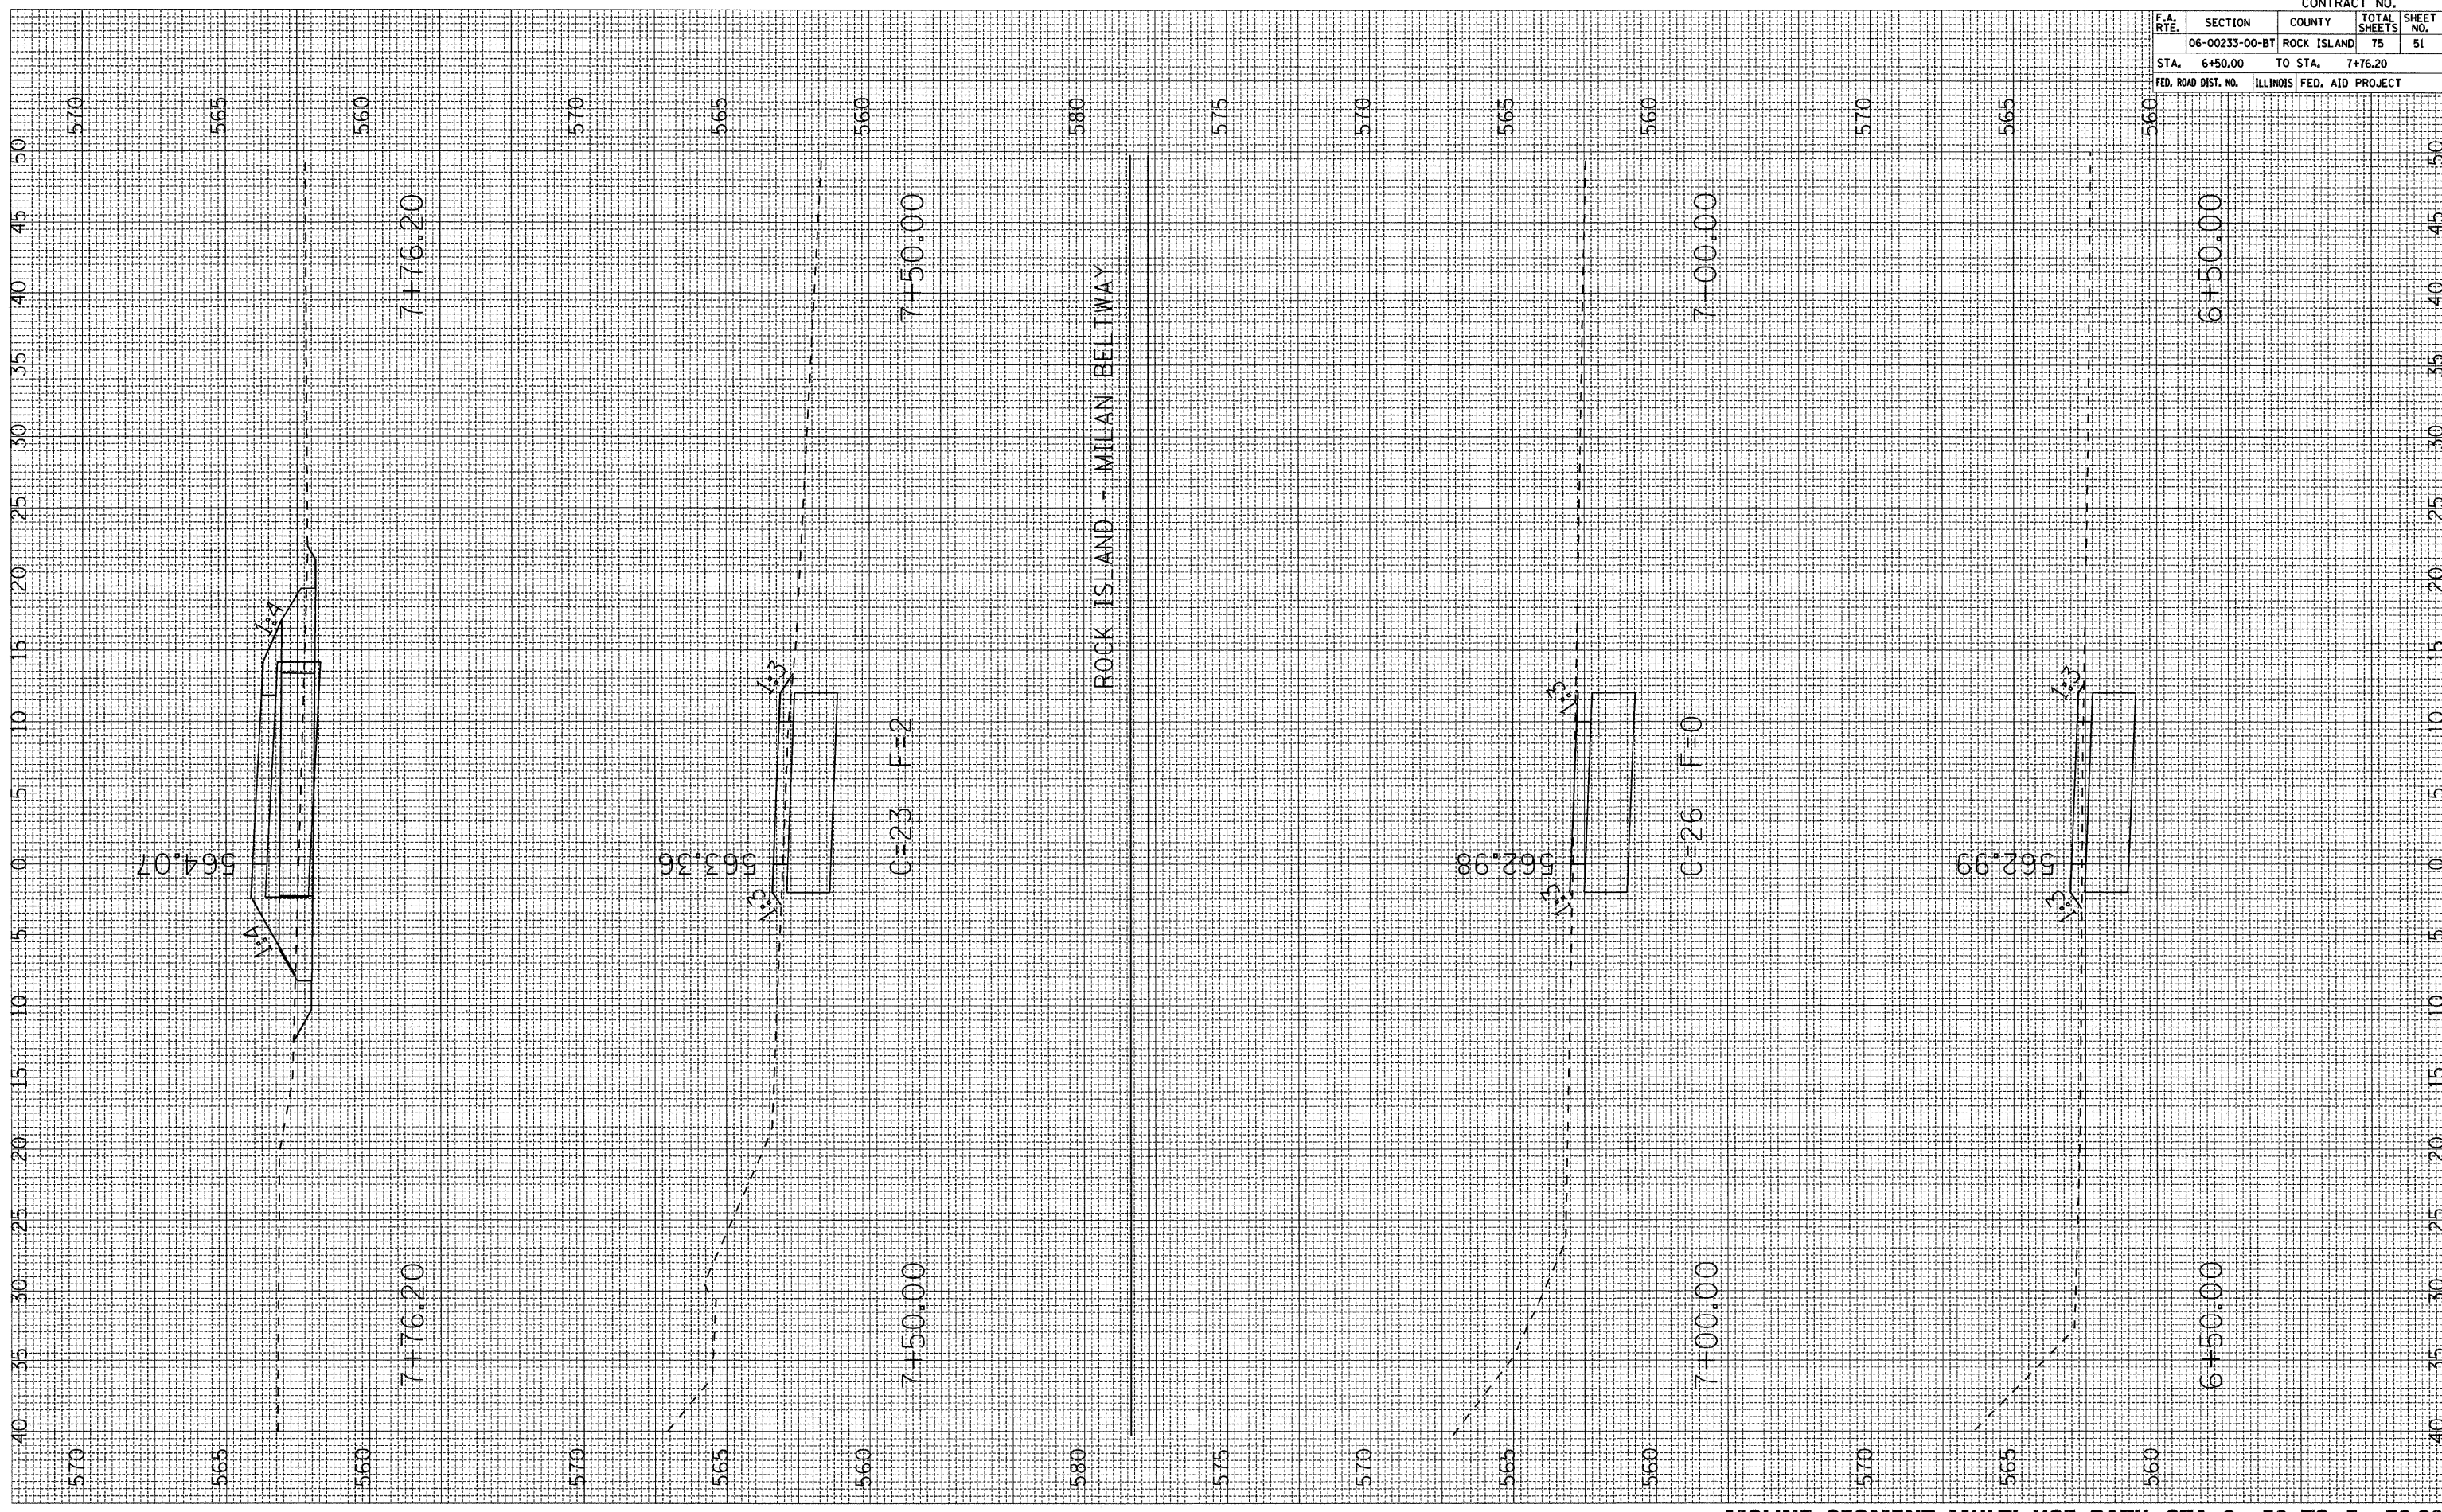

CONTRACT NO.				
F.A. RTE.	SECTION	COUNTY	TOTAL SHEETS	SHEET NO.
	06-00233-00-BT	ROCK ISLAND	75	51
STA.	6+50.00	TO STA.	7+76.20	
FED. ROAD DIST. NO.	ILLINOIS	FED. AID PROJECT		