


PLOT DATE \* DATE\*  
 FILE NAME \* FILE\*  
 PLOT SCALE \* SCALE\*  
 USER NAME \* USER\*

ORIGINAL SURVEY  
 SURVEY PLOTTED  
 NOTE BOOK  
 AREAS CHECKED

FINAL SURVEY  
 SURVEY PLOTTED  
 NOTE BOOK  
 AREAS CHECKED

BY

DATE

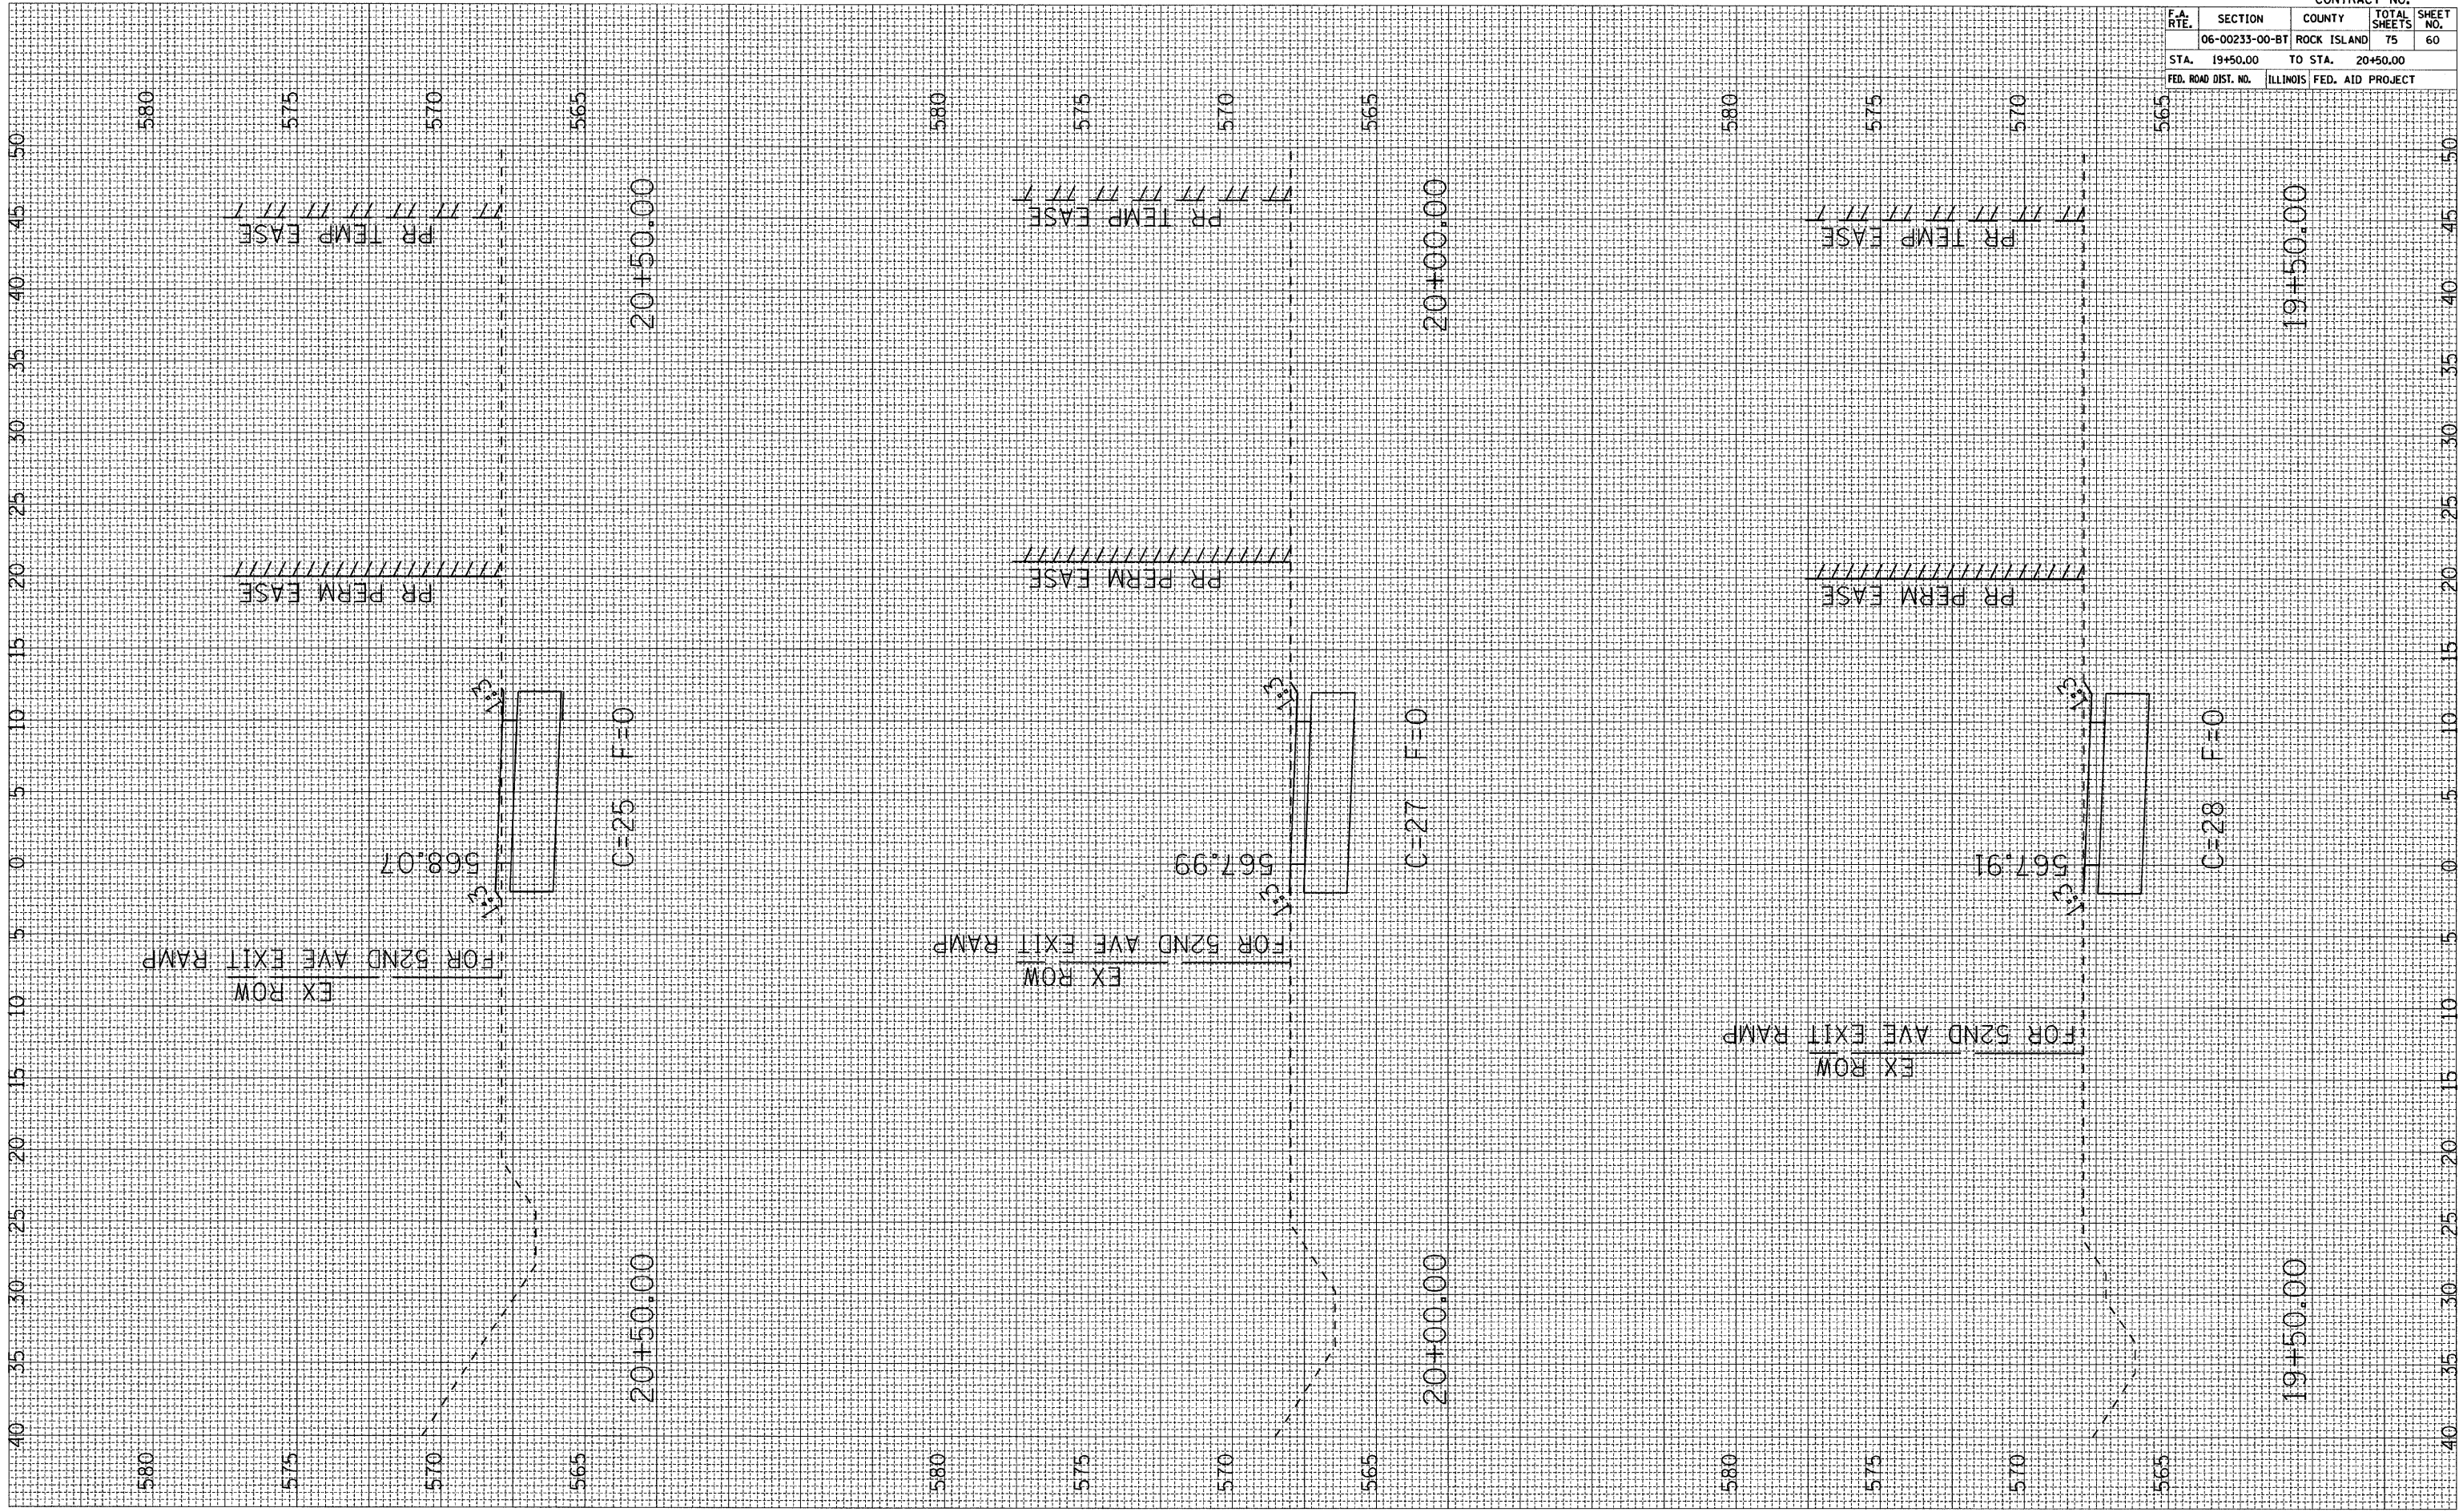

CONTRACT NO.				
F.A. RTE.	SECTION	COUNTY	TOTAL SHEETS	SHEET NO.
	06-00233-00-BT	ROCK ISLAND	75	60
STA.	19+50.00	TO STA.	20+50.00	
FED. ROAD DIST. NO.	ILLINOIS	FED. AID PROJECT		