


PLOT DATE = 8/24/08  
 FILE NAME = #FILE#  
 PLOT SCALE = #SCALE#  
 USER NAME = #USER#

ORIGINAL SURVEY NO. \_\_\_\_\_  
 SURVEY PLOTTED \_\_\_\_\_  
 NOTE BOOK AREAS CHECKED \_\_\_\_\_  
 BY \_\_\_\_\_  
 DATE \_\_\_\_\_

FINAL SURVEY NO. \_\_\_\_\_  
 SURVEY PLOTTED \_\_\_\_\_  
 NOTE BOOK AREAS CHECKED \_\_\_\_\_  
 BY \_\_\_\_\_  
 DATE \_\_\_\_\_

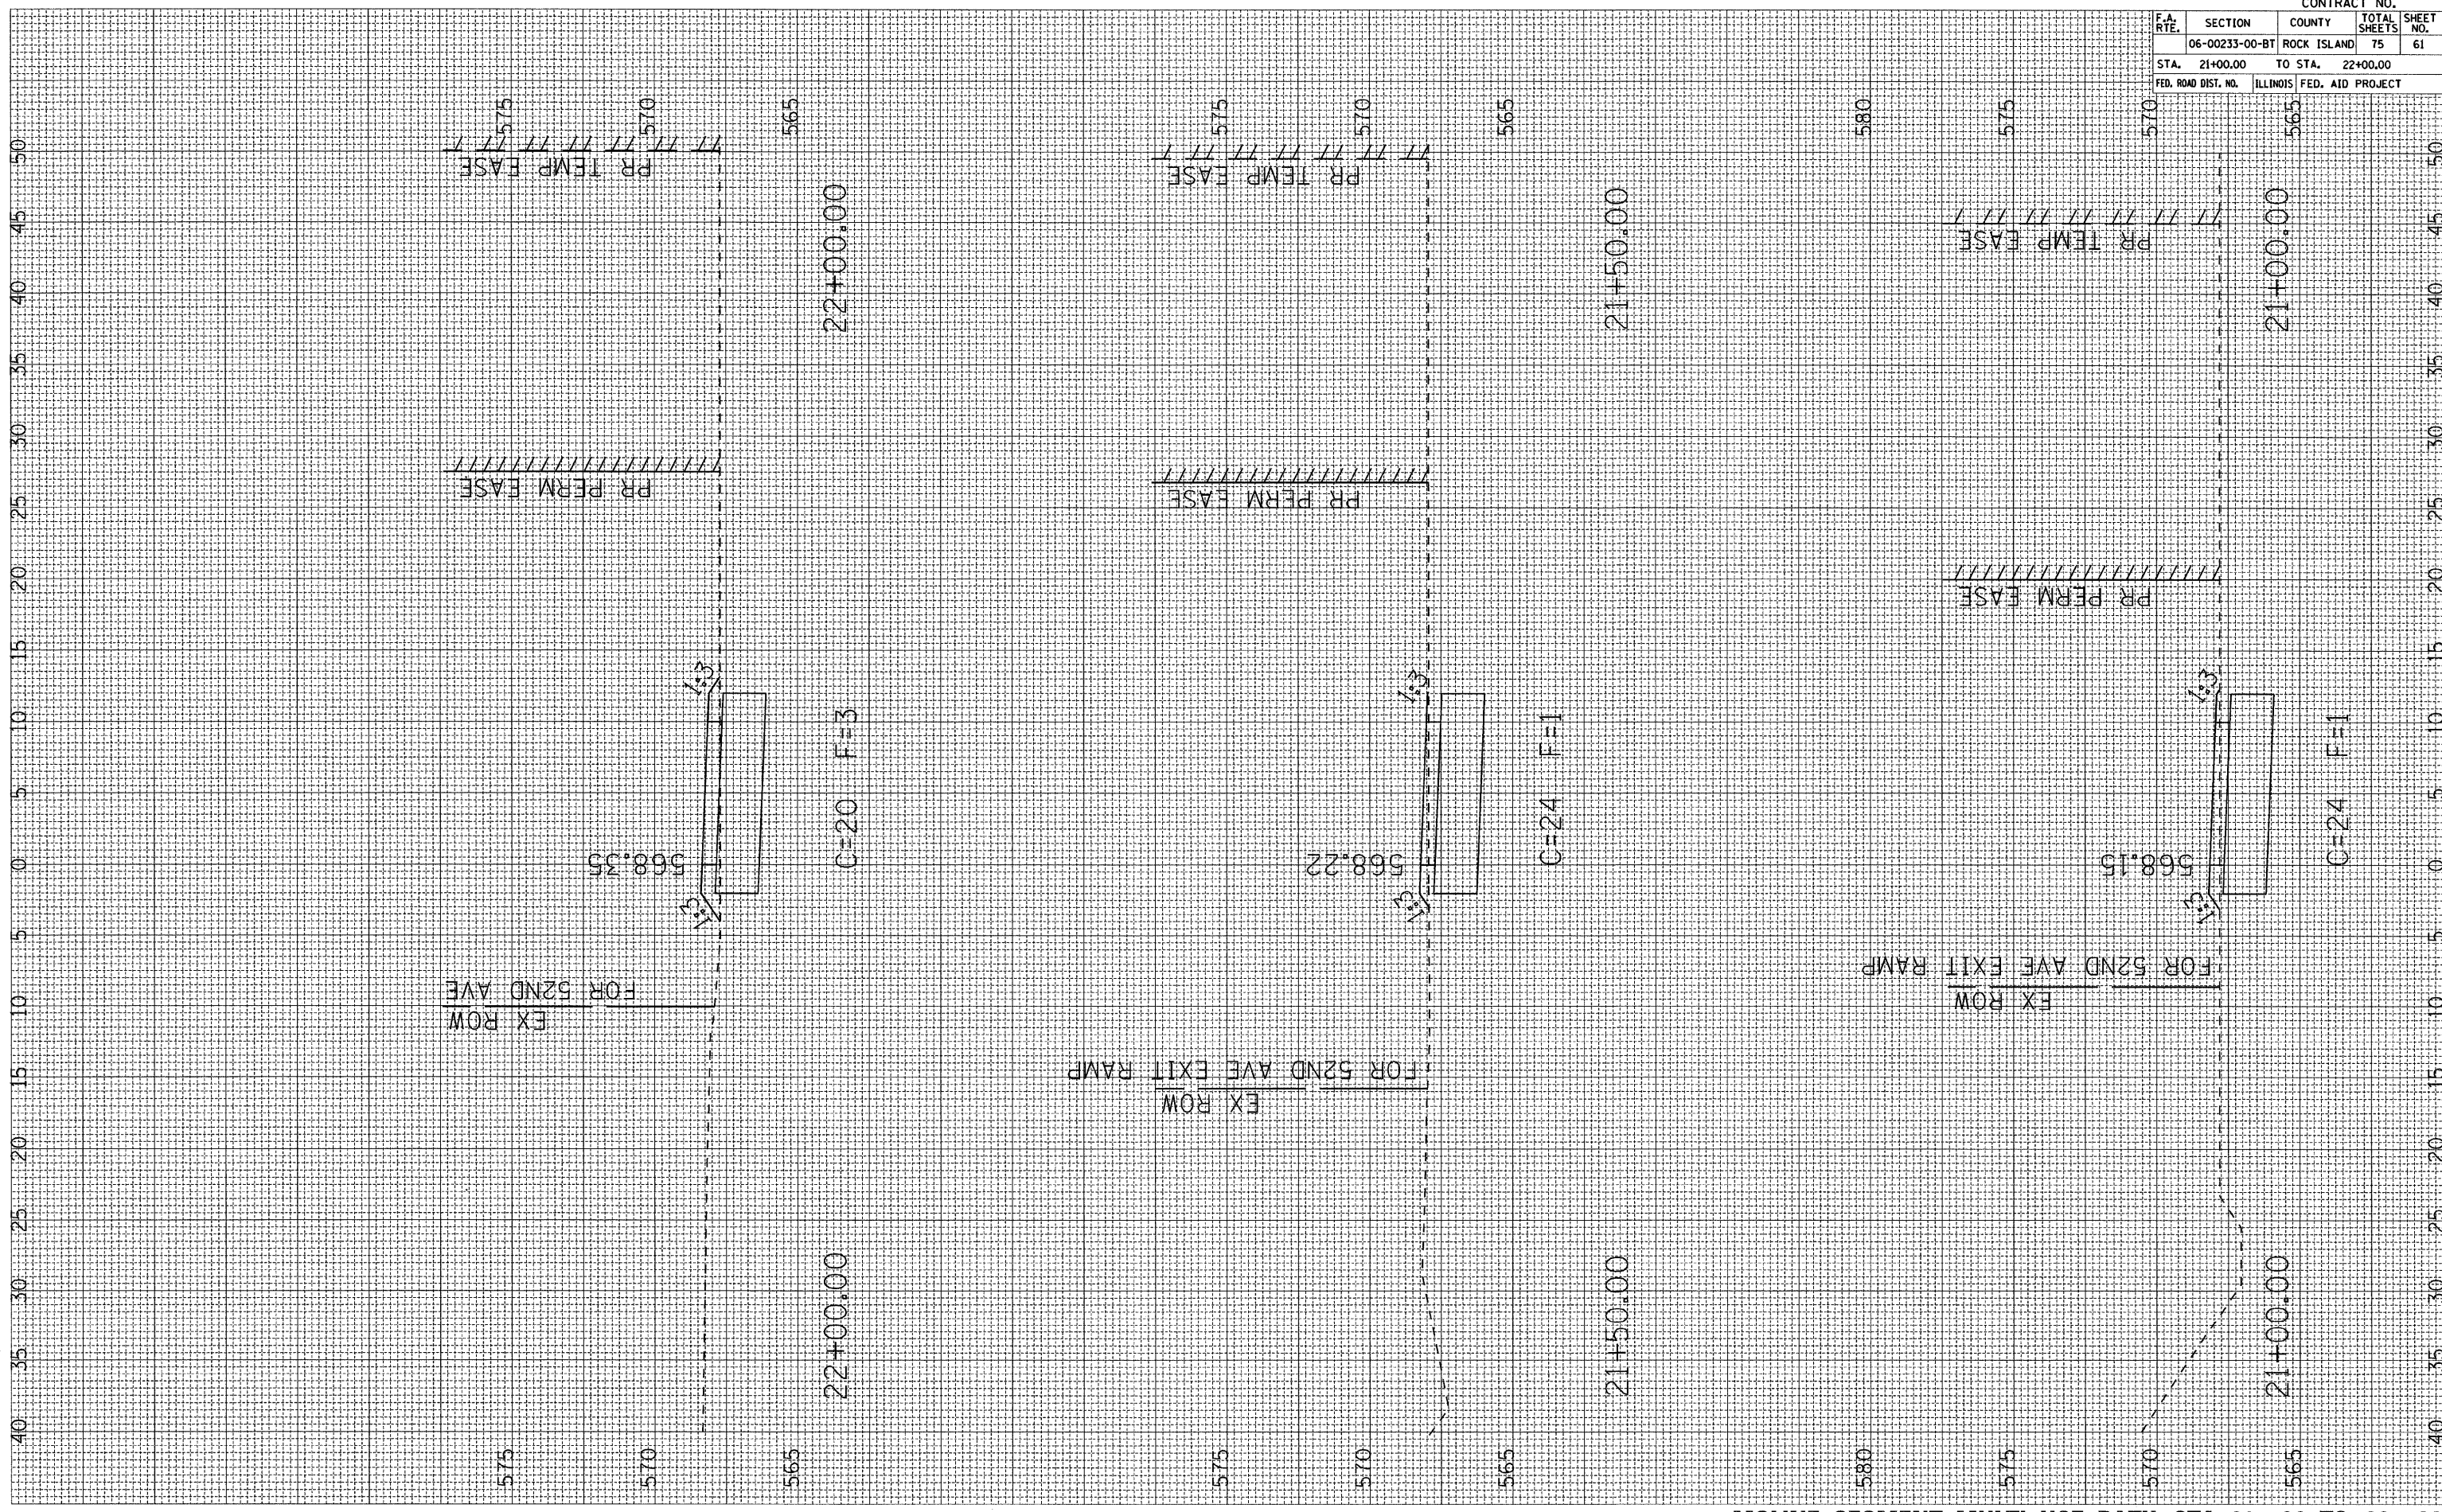

F.A. RTE.		SECTION		COUNTY		CONTRACT NO.	
NO.	NO.	NO.	NO.	NO.	NO.	TOTAL SHEETS	SHEET NO.
		06-00233-00-BT		ROCK ISLAND		75	61
STA. 21+00.00		TO STA. 22+00.00					
FED. ROAD DIST. NO.		ILLINOIS FED. AID PROJECT					