


PLOT DATE = DATES
 FILE NAME = FILES
 PLOT SCALE = SCALES
 USER NAME = USERS

ORIGINAL SURVEY NO. _____
 SURVEY DATED _____
 PLOTTED _____
 TEMPLATE _____
 AREAS CHECKED _____
 BY _____
 DATE _____

FINAL SURVEY NO. _____
 SURVEY DATED _____
 PLOTTED _____
 TEMPLATE _____
 AREAS CHECKED _____
 BY _____
 DATE _____

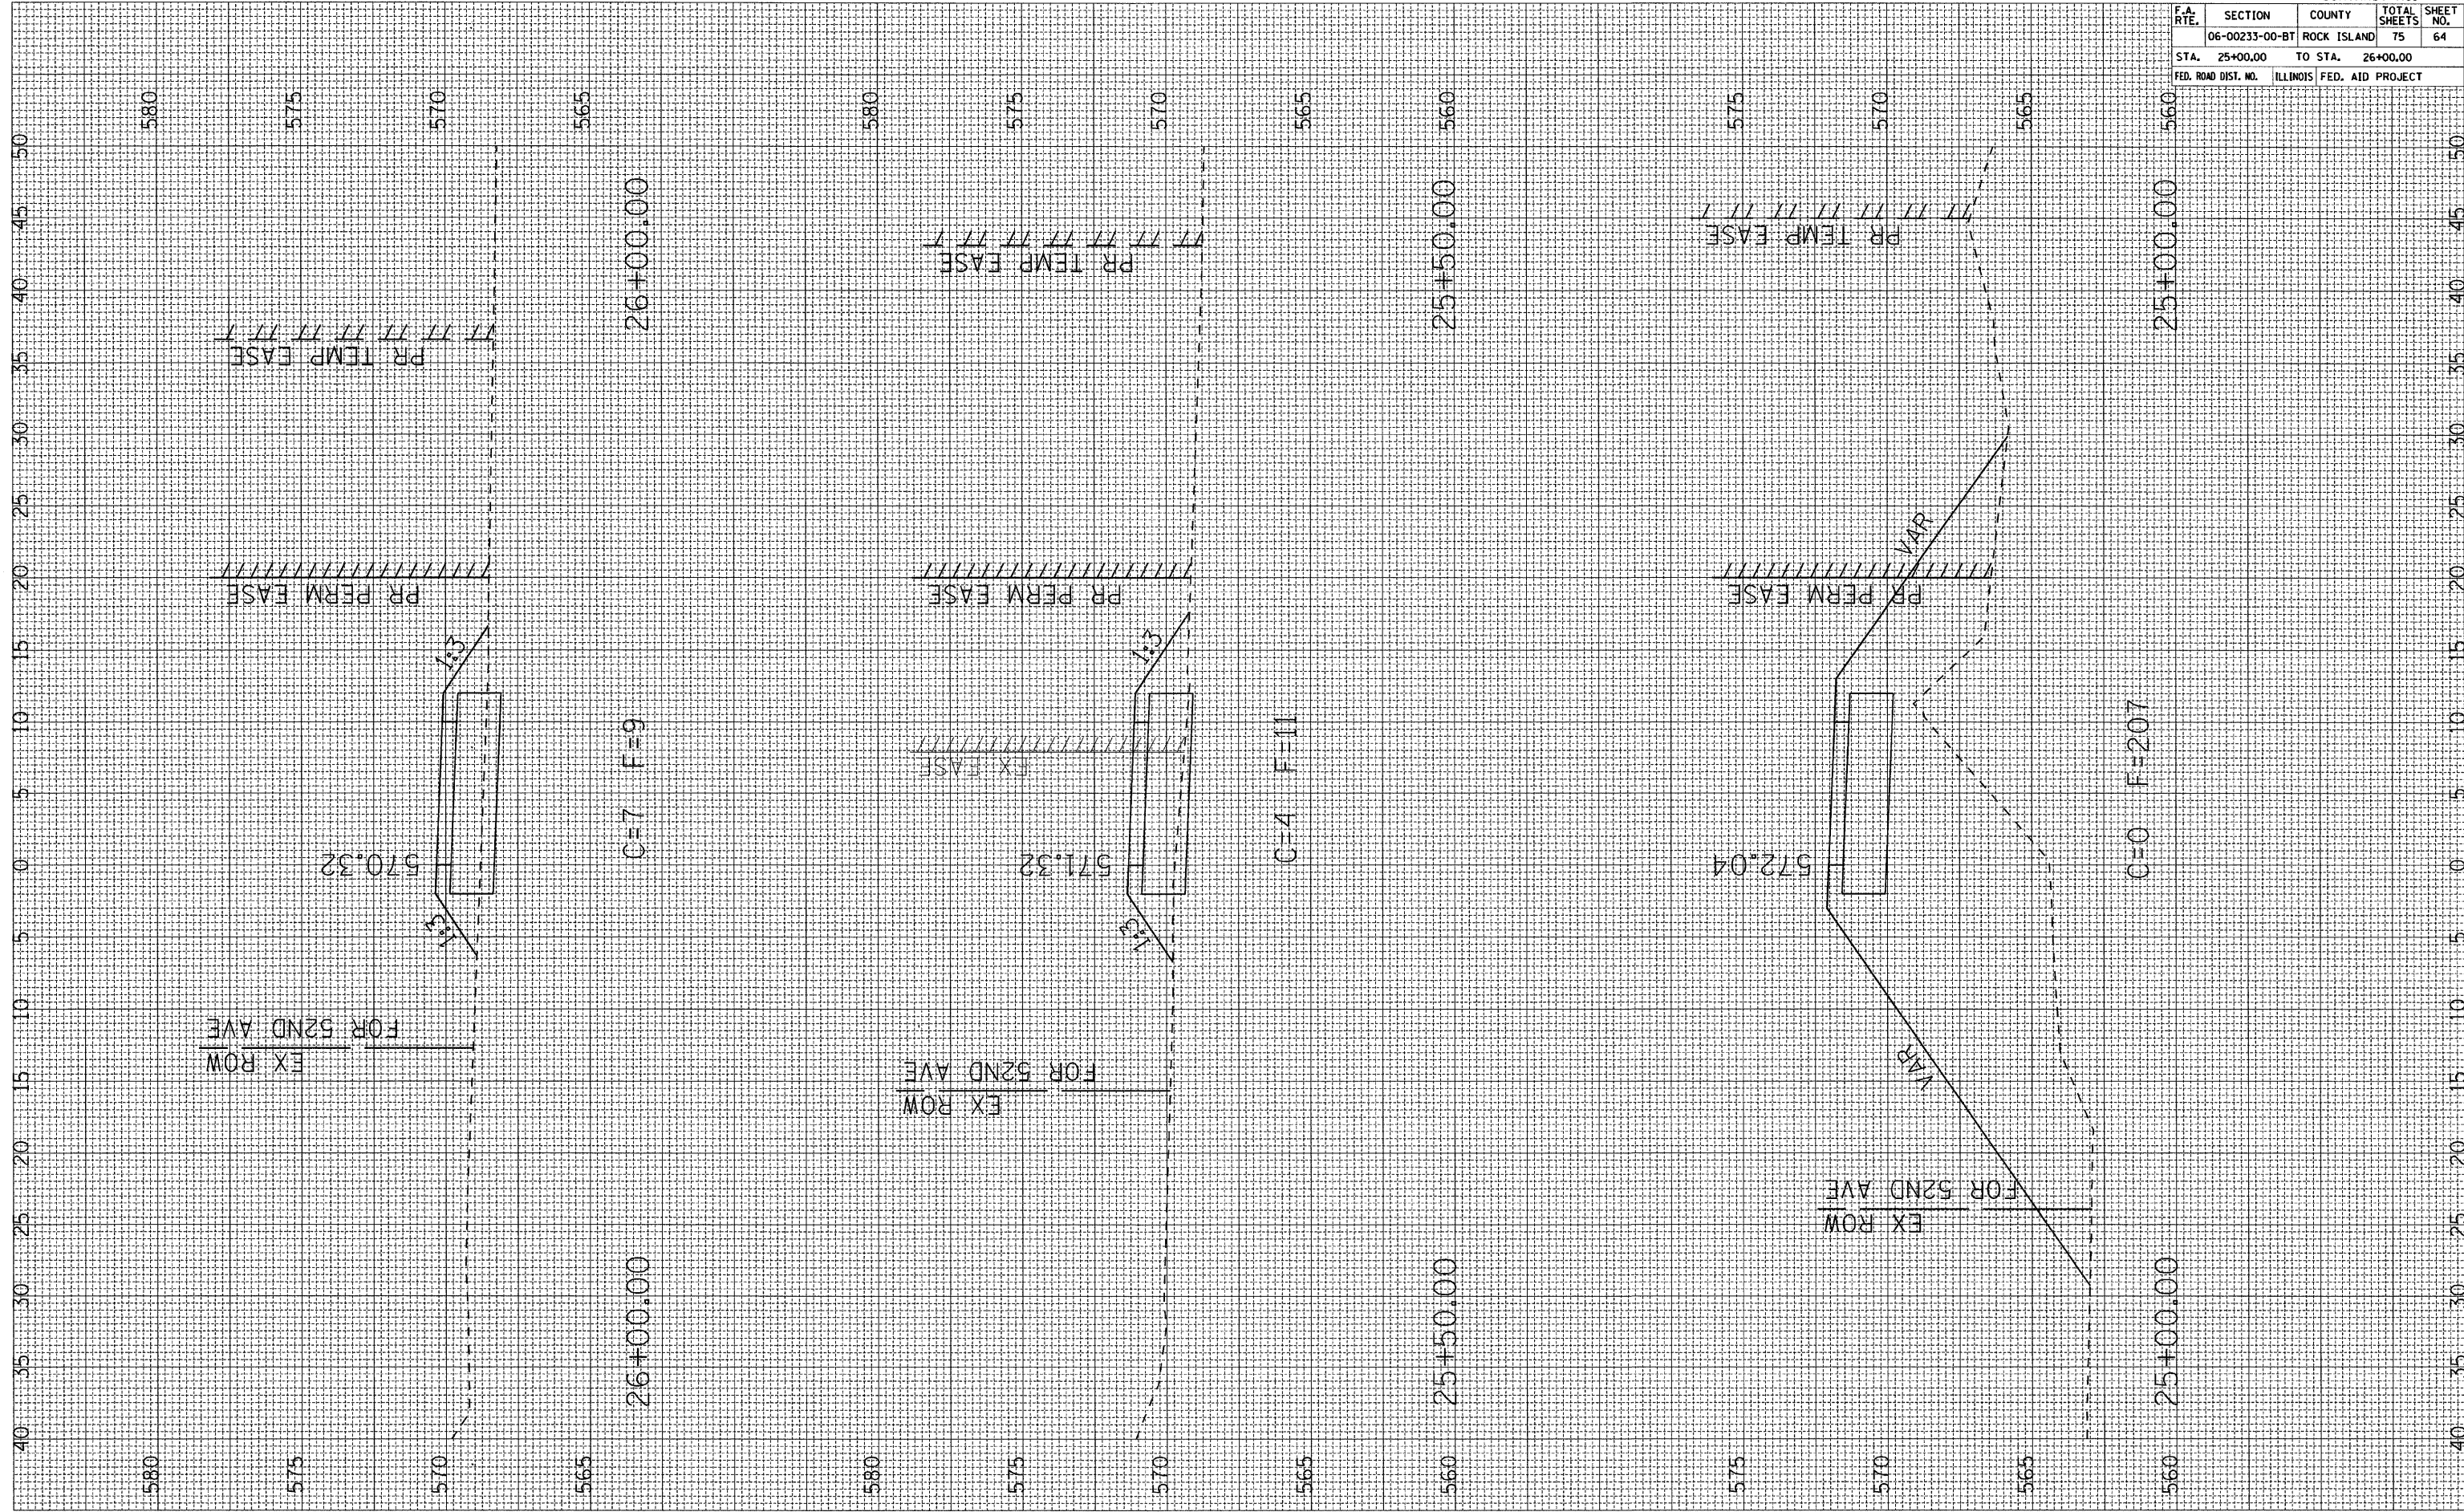

CONTRACT NO.				
F.A. RTE.	SECTION	COUNTY	TOTAL SHEETS	SHEET NO.
	06-00233-00-BT	ROCK ISLAND	75	64
STA. 25+00.00		TO STA. 26+00.00		
FED. ROAD DIST. NO.		ILLINOIS FED. AID PROJECT		