


PLOT DATE : \*DATES\*  
 FILE NAME : \*FILE\*  
 PLOT SCALE : \*SCALE\*  
 USER NAME : \*USER\*

ORIGINAL SURVEY PLOTTED BY DATE  
 SURVEY PLOTTED BY DATE  
 NOTE BOOK AREAS CHECKED  
 NO. AREAS CHECKED

FINAL SURVEY PLOTTED BY DATE  
 SURVEY PLOTTED BY DATE  
 NOTE BOOK AREAS CHECKED  
 NO. AREAS CHECKED

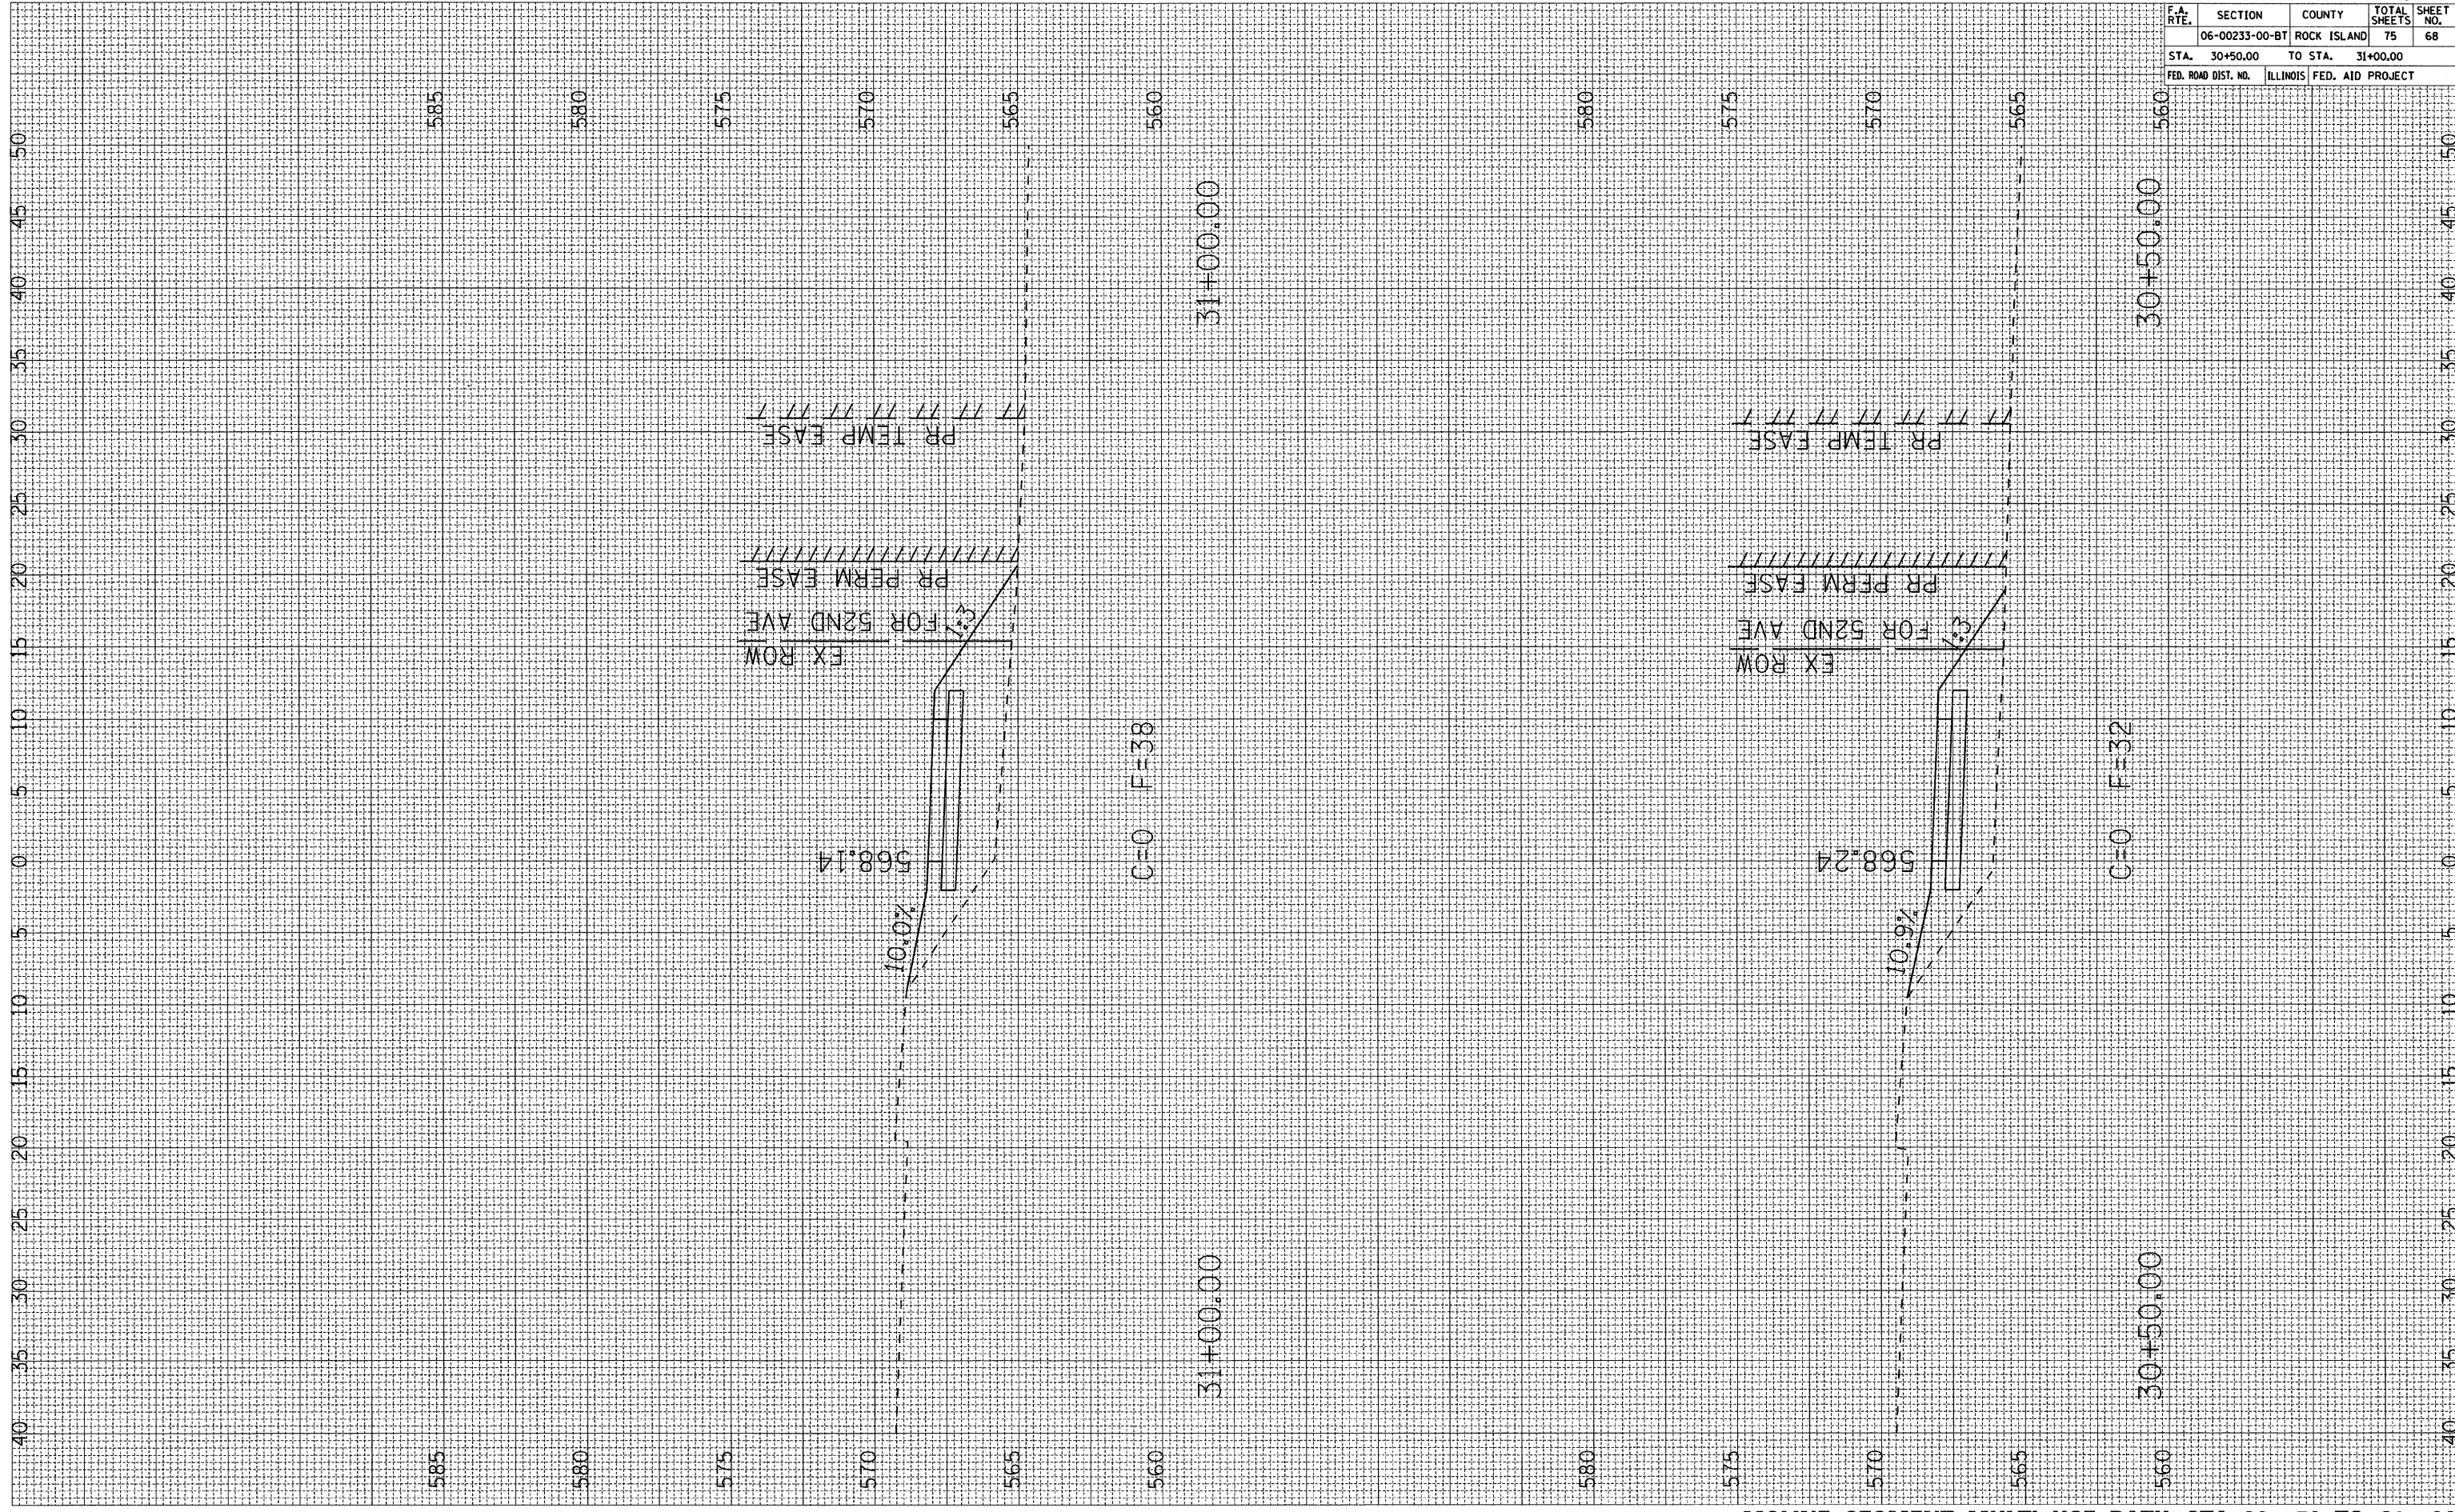

CONTRACT NO.				
F.A. RTE.	SECTION	COUNTY	TOTAL SHEETS	SHEET NO.
	06-00233-00-BT	ROCK ISLAND	75	68
STA.	30+50.00	TO STA.	31+00.00	
FED. ROAD DIST. NO.	ILLINOIS FED. AID PROJECT			