


FINAL SURVEY	DATE
SURVEYED	BY
PLOTTED	
TEMPLATE	
AREAS CHECKED	
NO.	

ORIGINAL SURVEY	DATE
SURVEYED	BY
PLOTTED	
TEMPLATE	
AREAS CHECKED	
NO.	

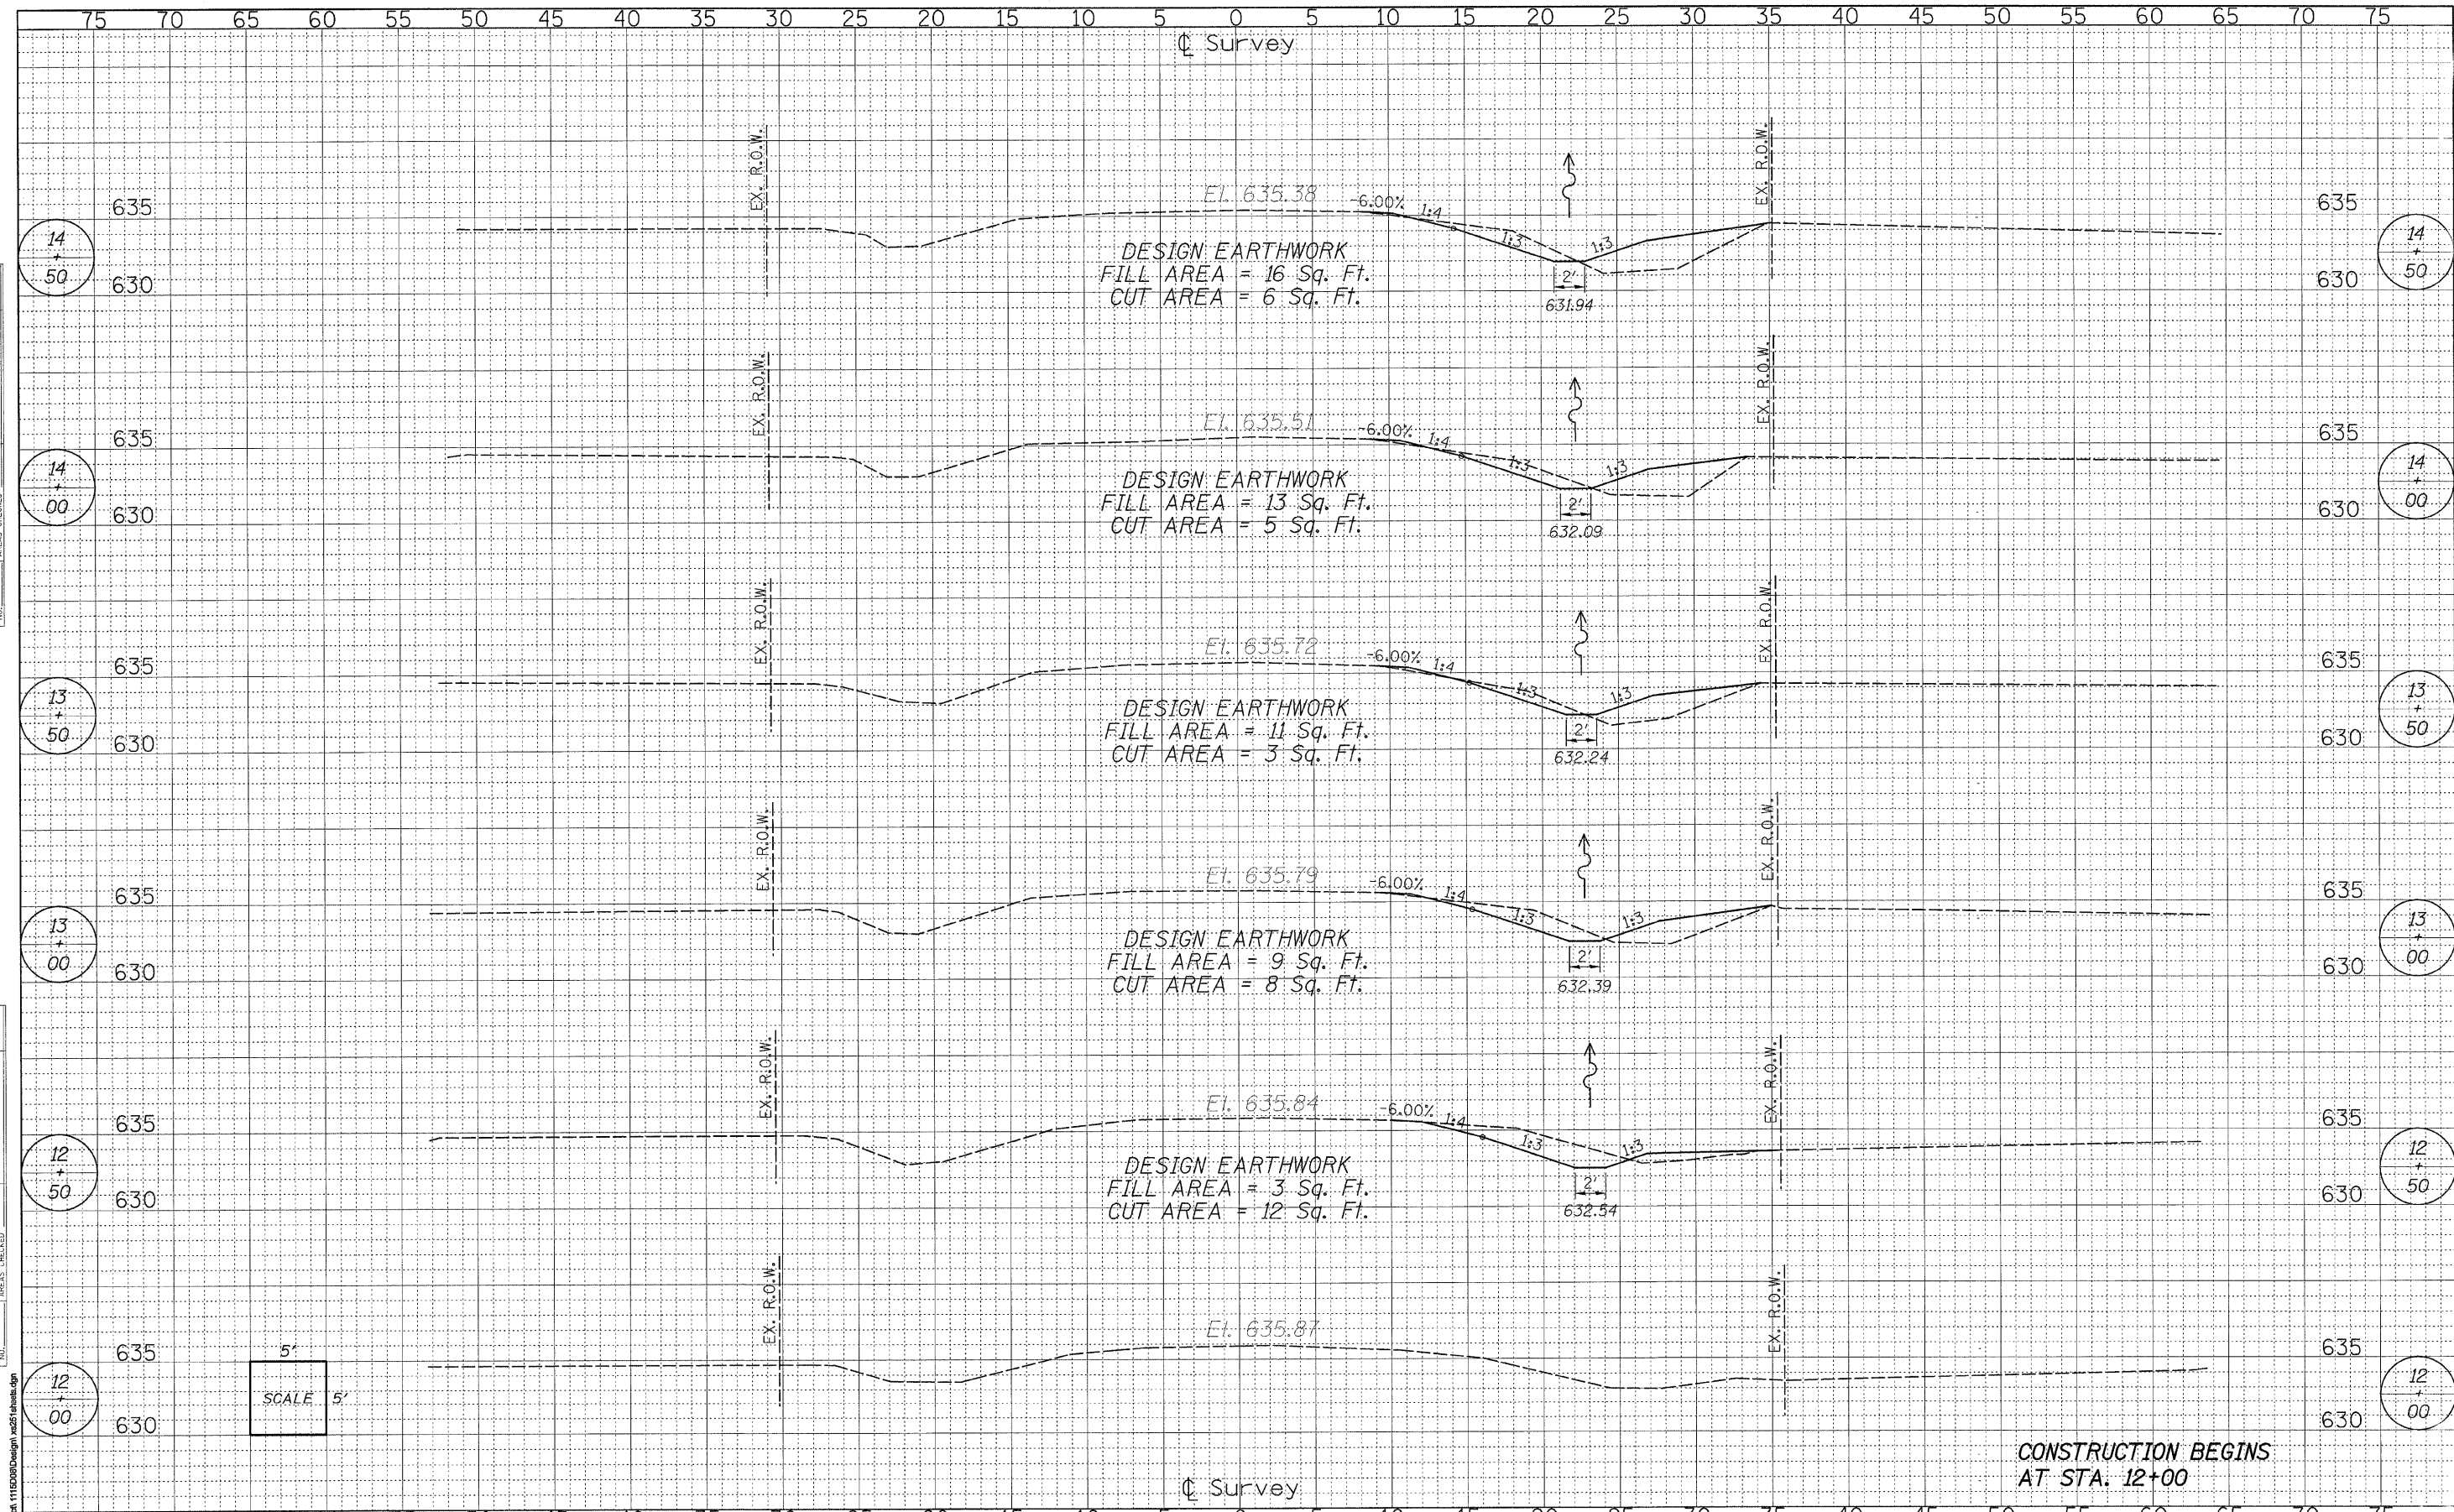

5'
SCALE 5'

FILE NAME = s:\stn\1110000\Design\1201\1201.dwg

WILLET, HOFMANN & ASSOCIATES, INC.
CONSULTING ENGINEERS
809 East Second Street, Dixon, IL 61021
Phone 815.284.3381 Fax 815.284.3385
Design Firm # 184-00918
www.willett-hofmann.com

USER NAME =	DESIGNED - MAS	REVISED -
PLOT SCALE =	DRAWN - RDA	REVISED -
PLOT DATE =	CHECKED - BKC	REVISED -
	DATE - 06/09	REVISED -

BUREAU COUNTY
MINERAL ROAD DISTRICT
TR 257 (N. 1600 AVE.) OVER KING CREEK

CROSS SECTIONS

T.R. RTE.	SECTION	COUNTY	TOTAL SHEETS	SHEET NO.
257	07-17137-00-BR	BUREAU	27	21
STA. 12+00.00 TO STA. 14+50.00			CONTRACT NO. 87381	
FED. ROAD DIST. NO. 7 ILLINOIS FED. AID PROJECT BROS-001107D				