


FINAL SURVEY	SURVEYED	DATE
NOTE BOOK	PLOTTED	BY
NO.	TEMPLATE	
	AREAS CHECKED	

ORIGINAL SURVEY	SURVEYED	DATE
NOTE BOOK	PLOTTED	BY
NO.	TEMPLATE	
	AREAS CHECKED	

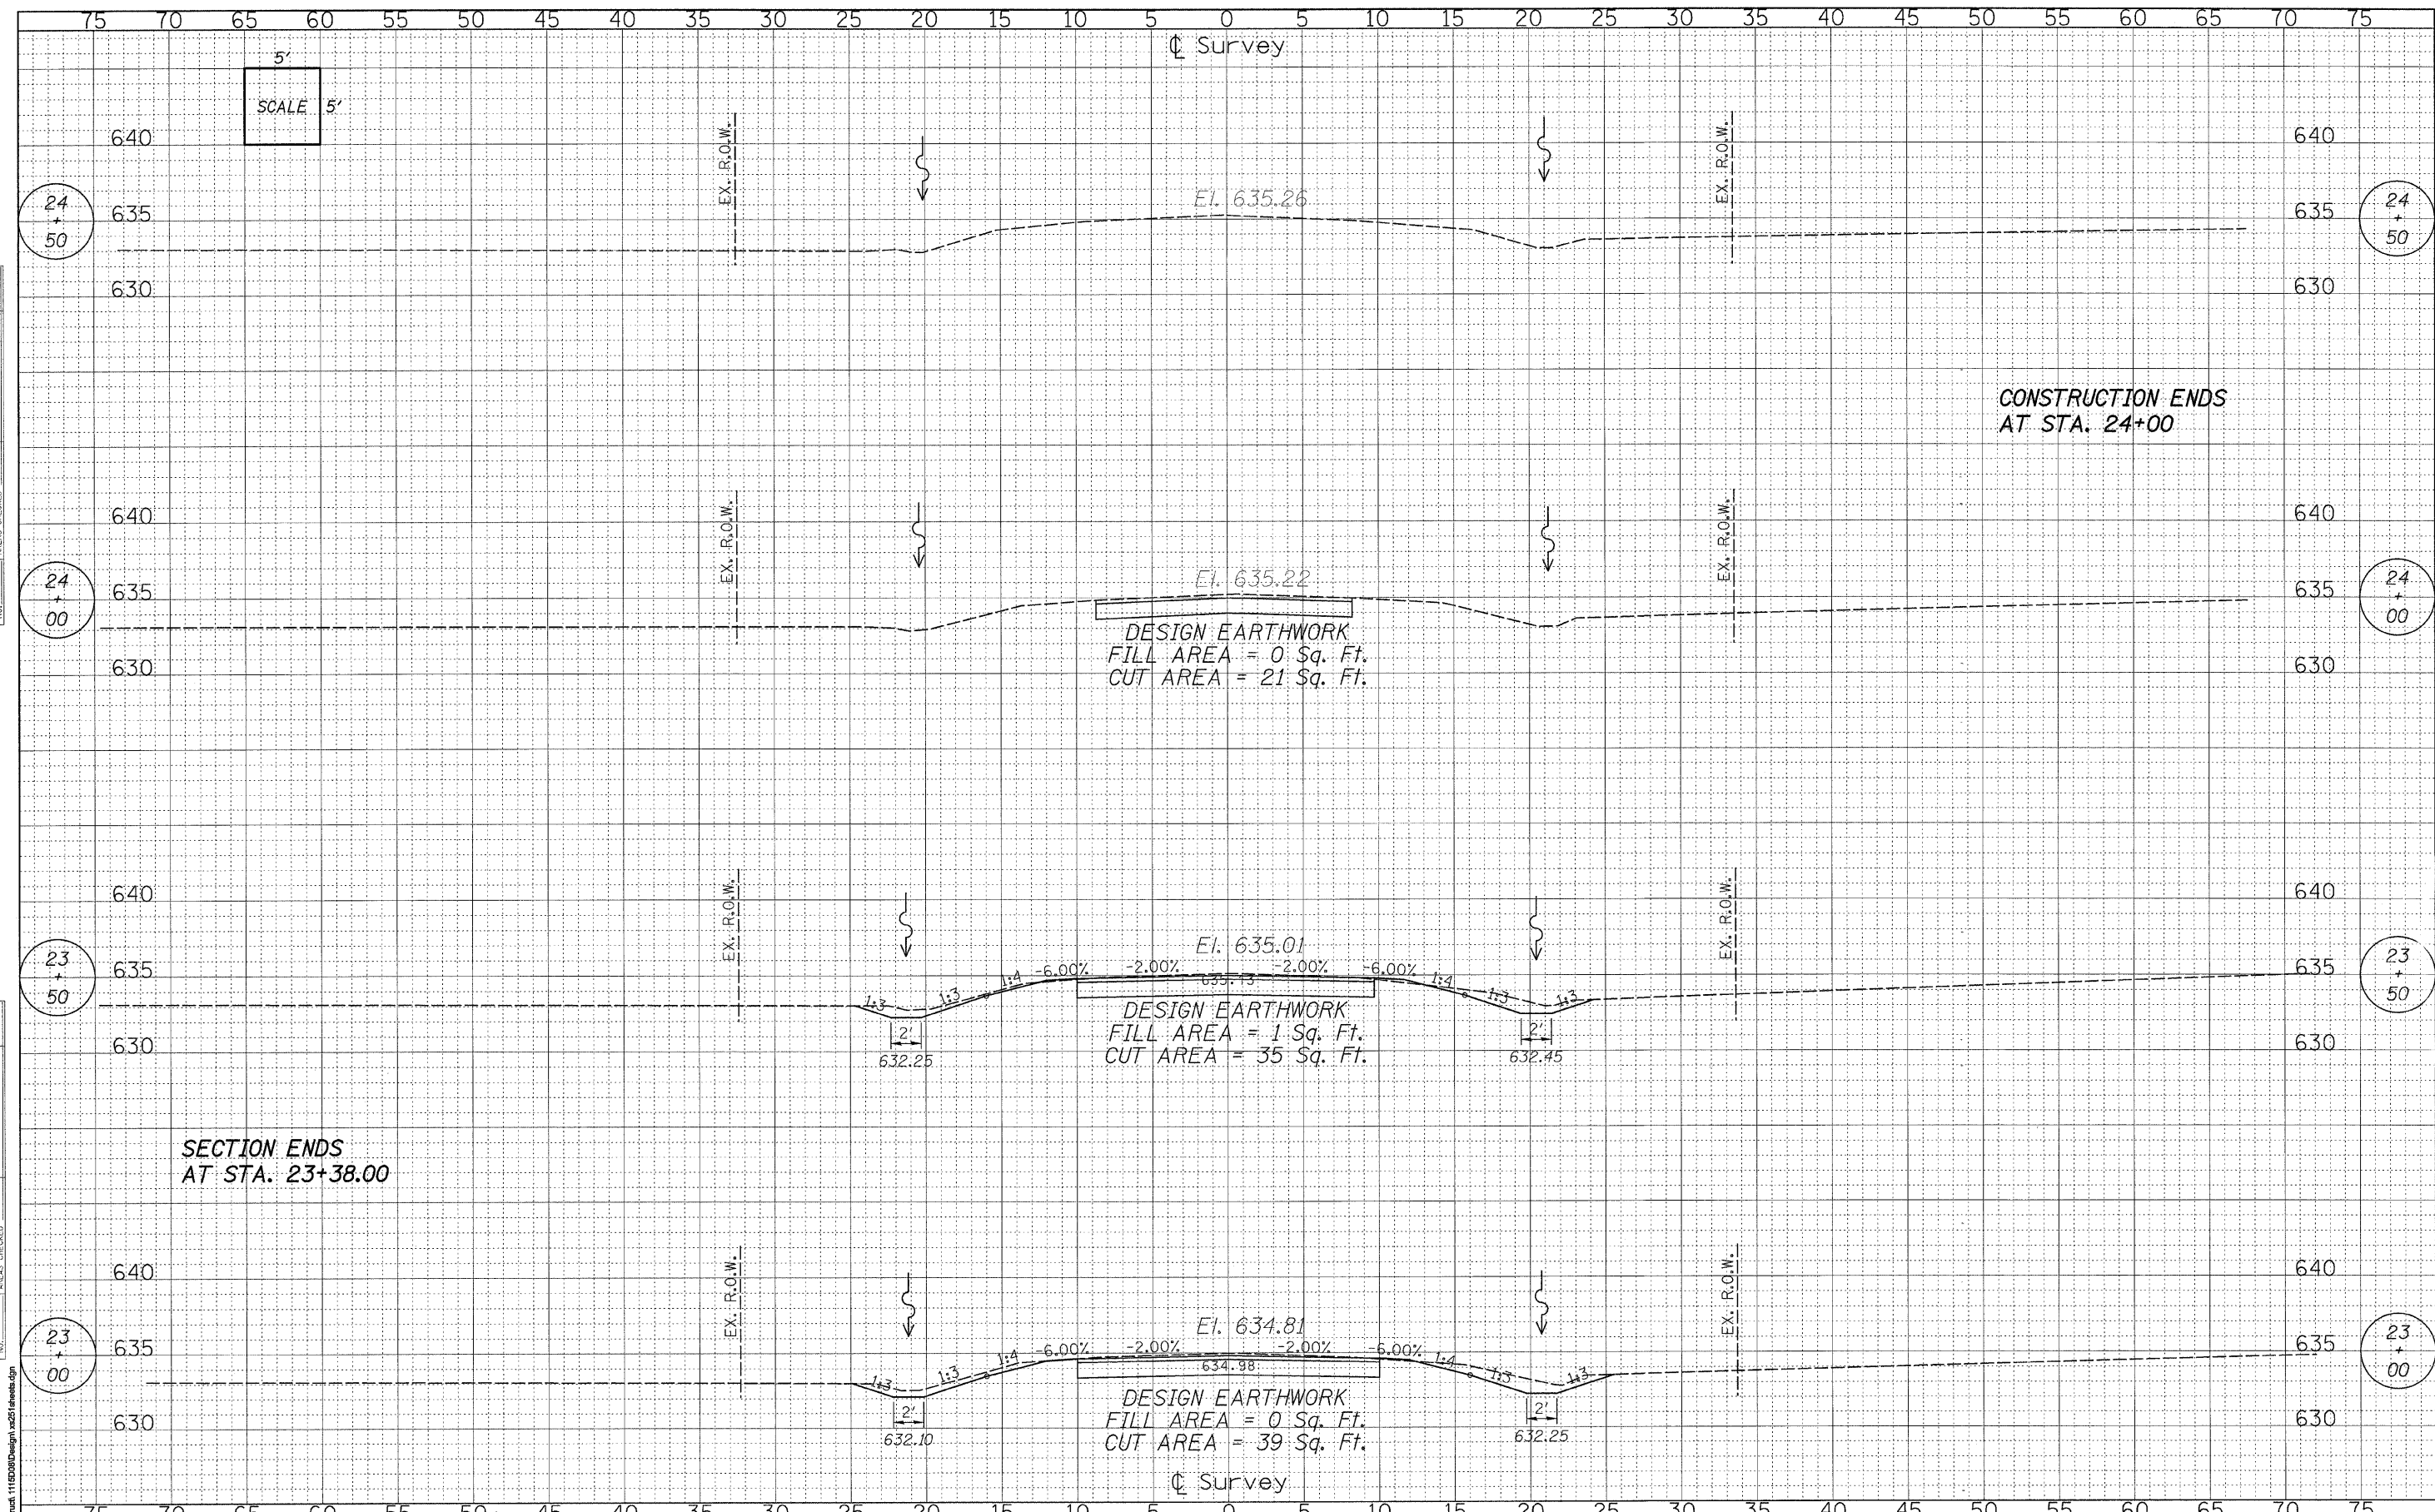

CONSTRUCTION ENDS
AT STA. 24+00

SECTION ENDS
AT STA. 23+38.00

FILE NAME = s:\Sheet\116000\Design\225\sheet27.dgn

WILLET HOFMANN & ASSOCIATES, INC.
CONSULTING ENGINEERS
800 East Second Street, Dixon, IL 61021
Phone 815.284.3381 Fax 815.284.3385
Design Firm # 184-00916
www.willettthofmann.com

USER NAME =	DESIGNED - MAS	REVISED -
PLOT SCALE =	DRAWN - RDA	REVISED -
PLOT DATE =	CHECKED - BKC	REVISED -
	DATE - 06/09	REVISED -

BUREAU COUNTY
MINERAL ROAD DISTRICT
TR 257 (N. 1600 AVE.) OVER KING CREEK

CROSS SECTIONS

T.R. RTE.	SECTION	COUNTY	TOTAL SHEETS	SHEET NO.
257	07-17137-00-BR	BUREAU	27	27
STA. 23+00.00 TO STA. 24+50.00			CONTRACT NO. 87381	
FED. ROAD DIST. NO. 7 ILLINOIS FED. AID PROJECT BROS-00110711				