



EXISTING GROUND PROFILE ON N. ROW LINE
 PROPOSED SIDEWALK TO MATCH EXISTING GROUND PROFILE

CONTRACT #	SECTION #	TOTAL SHEETS	SHEET NO.
89502	08-02201-22-SW	3	3


KNOX COUNTY

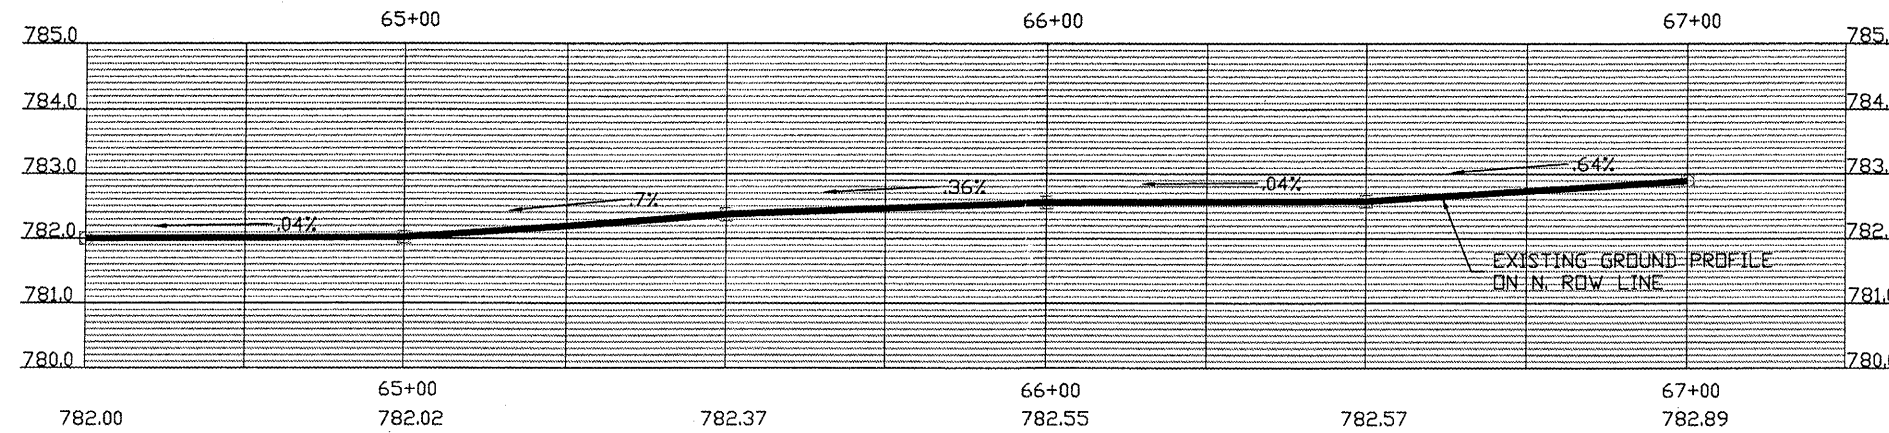

VERTICAL PROFILE
 SCALE 1" = 3'

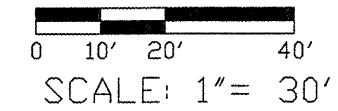

- PCC SIDEWALK 4'
- PCC SIDEWALK 6'
- PCC SIDEWALK 8'
- DETECTABLE WARNINGS
- CCC&G TY.B6-12 (AEP) REMOVAL & REPLACEMENT

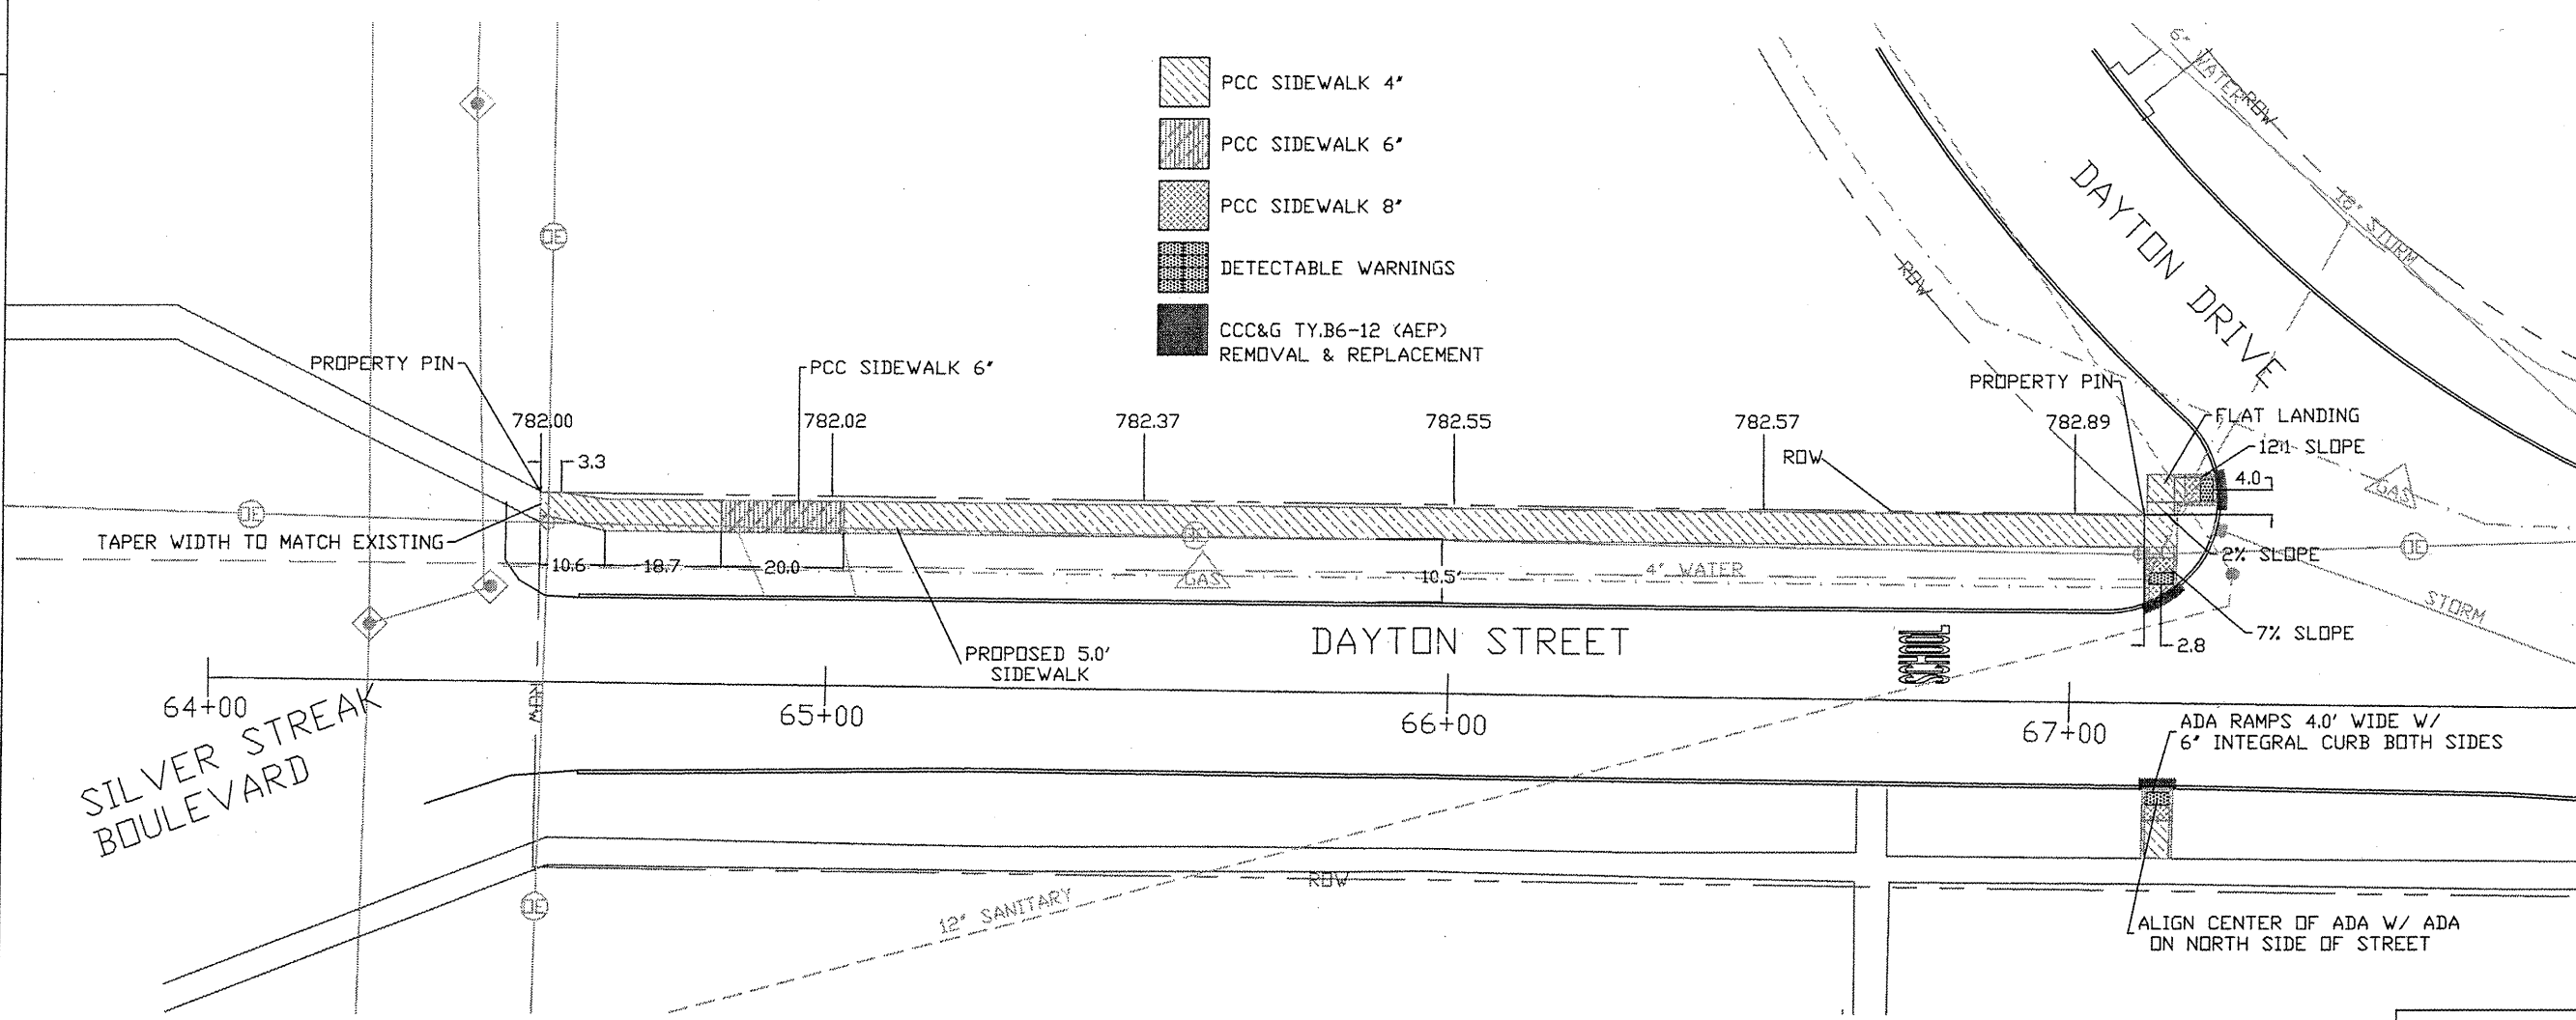

PLANS

SAFE ROUTES TO SCHOOL SW PROJ.
 SECTION # 08-02201-22-SW

