


WALNUT - EXISTING TYPICAL SECTION
 STA. 11+46 TO 13+01
 NOT TO SCALE

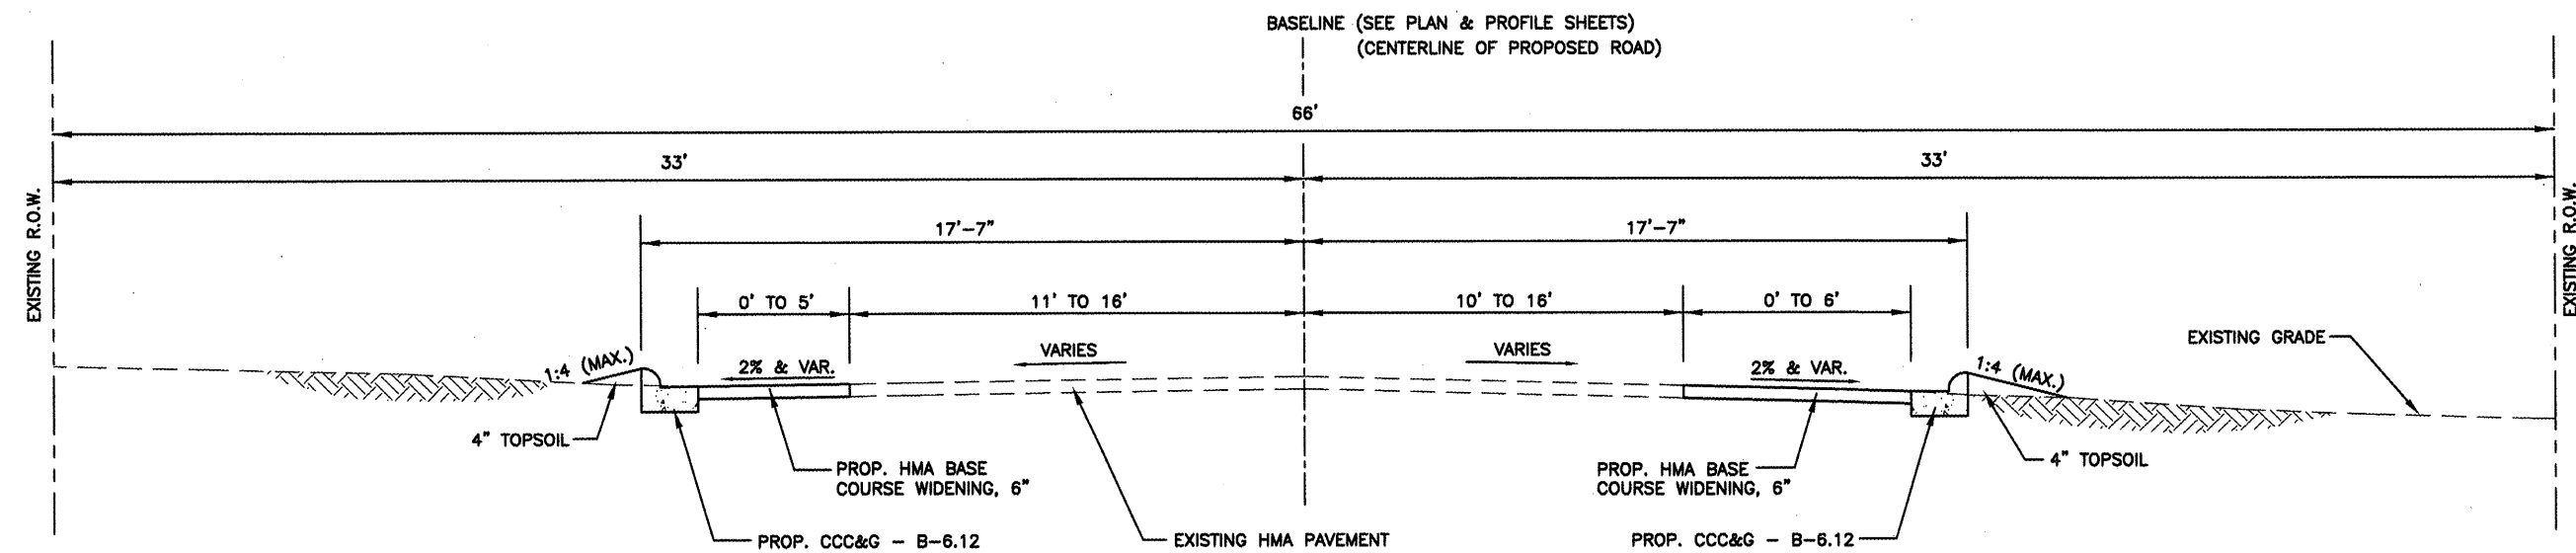

WALNUT - PROPOSED TYPICAL SECTION
 STA. 11+46 TO 13+01
 NOT TO SCALE

FILE NAME =	USER NAME = \$USER\$	DESIGNED --	REVISED --	TYPICAL SECTIONS WALNUT STREET	F.A. RTE. --	SECTION	COUNTY	TOTAL SHEETS	SHEET NO.
\$FILEL\$		DRAWN --	REVISED --		08-00001-00-SW	PEORIA	33	8	
		CHECKED --	REVISED --		CONTRACT NO. 89507				
		DATE --	REVISED --		FED. ROAD DIST. NO. -- ILLINOIS FED. AID PROJECT				
SCALE: _____ SHEET NO. _____ OF _____ SHEETS STA. _____ TO STA. _____									