


ASH - EXISTING TYPICAL SECTION
 STA. 30+02 TO STA. 31+17
 NOT TO SCALE

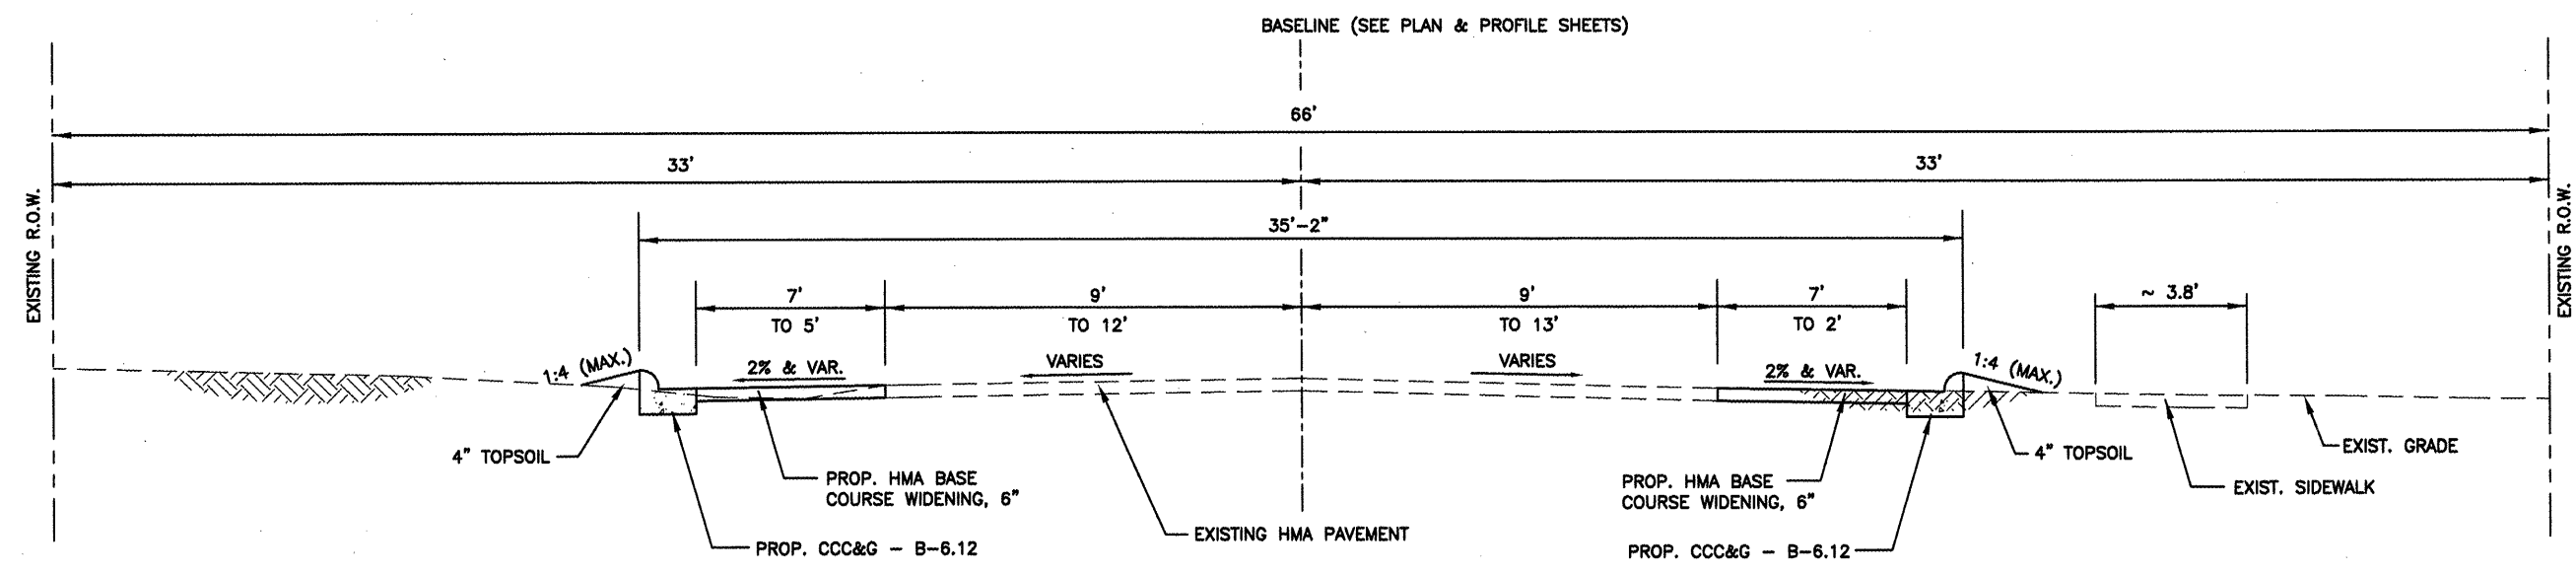

NOTE: DISTANCE BETWEEN PROPOSED EDGE OF PAVEMENT AND BASELINE VARIES FROM 18' LT & RT AT STA. 30+16.11 TO 18.69' LT & 13.31' RT AT STA. 32+71.87.

ASH - PROPOSED TYPICAL SECTION
 STA. 30+02 TO STA. 31+17
 NOT TO SCALE

NOTE: WHERE DISTANCE BETWEEN EDGE OF EXISTING PAVEMENT AND EDGE OF PROPOSED PAVEMENT IS LESS THAN 2', CONTRACTOR SHALL WIDEN CURB AND GUTTER TO FILL THE SPACE BETWEEN. HMA BASE COURSE WIDENING, 6" SHALL NOT BE LESS THAN 2' IN WIDTH.

FILE NAME =	USER NAME = \$USER\$	DESIGNED --	REVISED --	TYPICAL SECTIONS ASH STREET	F.A. RTE. =	SECTION	COUNTY	TOTAL SHEETS	SHEET NO.
\$FILEL\$		DRAWN --	REVISED --			08-00001-00-SW	PEORIA	33	11
	PLOT SCALE = \$SCALE\$	CHECKED --	REVISED --		CONTRACT NO. 89507				
	PLOT DATE = \$DATE\$	DATE --	REVISED --		FED. ROAD DIST. NO. ILLINOIS FED. AID PROJECT				
SCALE: _____ SHEET NO. _____ OF _____ SHEETS STA. _____ TO STA. _____									