



89507

F.A. RTEL.	SECTION	COUNTY	TOTAL SHEETS	SHEET NO.
STA.		TO STA.		
FED. ROAD DIST. NO.	ILLINOIS FED. AID PROJECT			

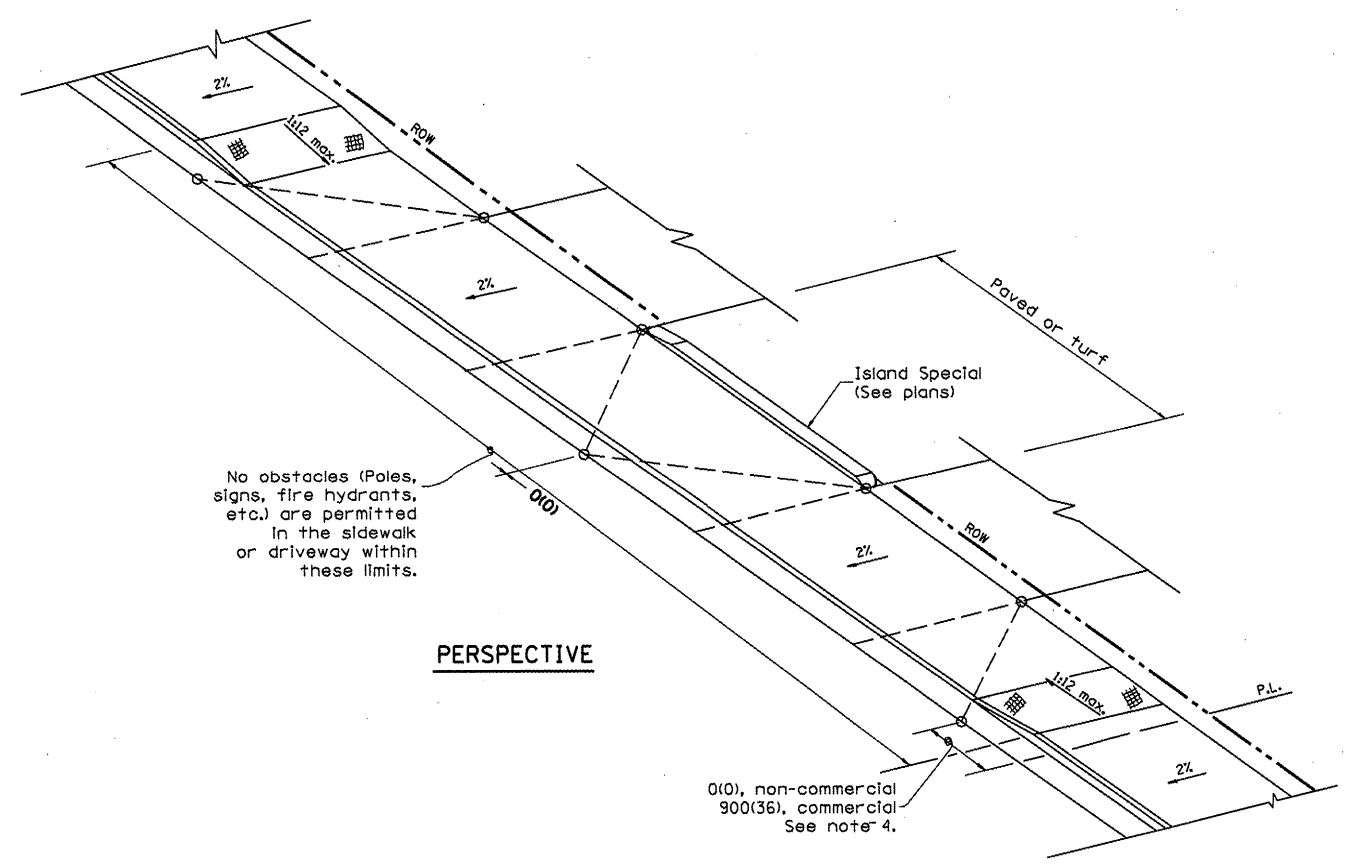

**GENERAL NOTES**

1. Refer to State Standard 424001 for texturing and other disabled accessibility design elements.
2. The sidewalk area located within the pay limits of P.C.C. Driveway Pavement will be of the same thickness and construction as the P.C.C. Driveway Pavement.
3. Combination Concrete Curb & Gutter shall be depressed in accordance with Standard 606001.
4. Exceptions to the radius flare/property line relationship are as shown in the plans for common entrances, with jointly executed access permits.

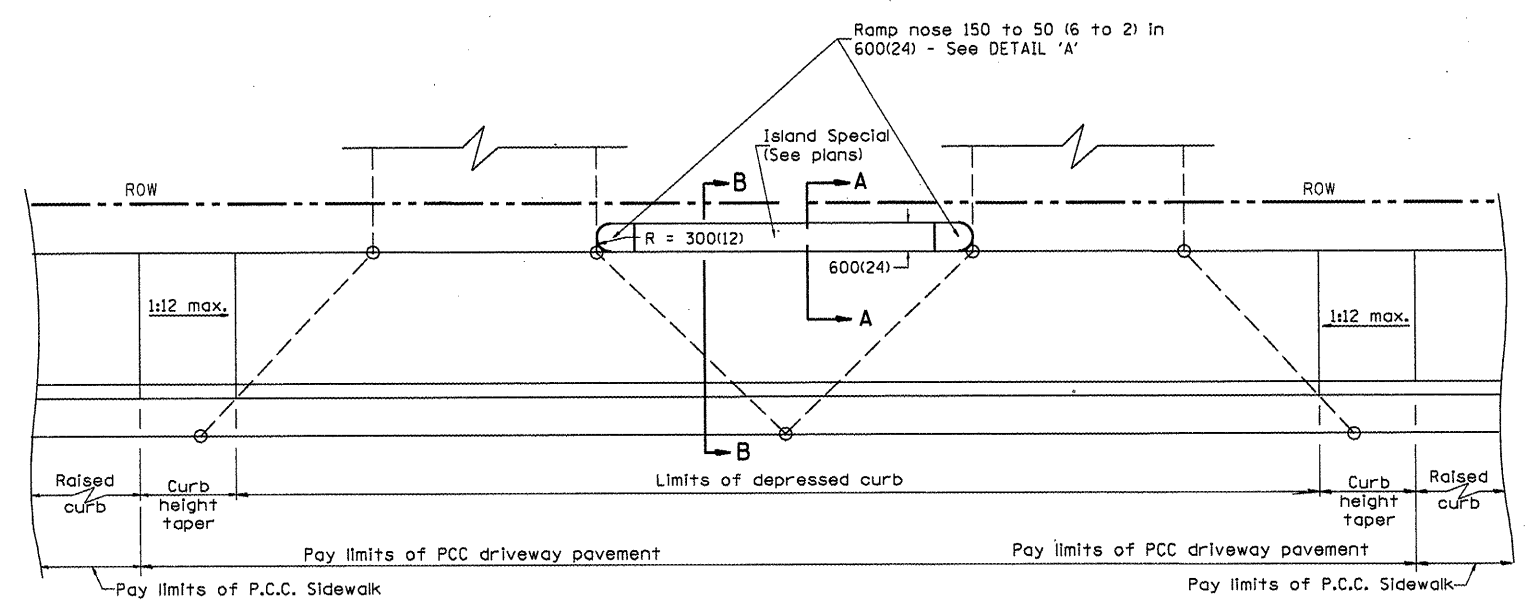

DESIGNER NOTE  
 1. THIS DRAWING SHOULD BE USED IN CONJUNCTION WITH DISTRICT CADD STD. "URBAN ENTRANCES, ACCESSIBLE TO THE DISABLED, FOR CURBLINE SIDEWALKS."  
 2. THIS DRAWING IS FOR USE WHEN DISTANCE BETWEEN DRIVEWAY FLARES IS LESS THAN 1.8M(6').  
 3. INCLUDE STATE STANDARD 424001 AND 606001.

All dimensions are in millimeters (inches) unless otherwise noted.

ILLINOIS DEPARTMENT OF TRANSPORTATION		
DISTRICT CADD STANDARD		
URBAN ENTRANCES SPECIAL DESIGN FOR CLOSELY SPACED ENTRANCES		
(WITHOUT PAVEMENT EDGE CURB BETWEEN ENTRANCES)		
CADD STANDARD 423121-D4 SHEET 1 OF 2		
SCALE: NOT TO SCALE	DRAWN BY: CADD	
DATE	CHECKED BY: T. PICKERING	

DATE	REVISIONS	BY
1-1-97	RENUM. C-103.08, NEW REVISION BOX.	T.P.
	REVISED GENERAL NOTES	
2-1-99	REVISE DESIGNER NOTE & B-B SECTION	J.A.