



CONTRACT #	SECTION #	TOTAL SHEETS	SHEET NO.
89519	09-00501-25-RS	8	5

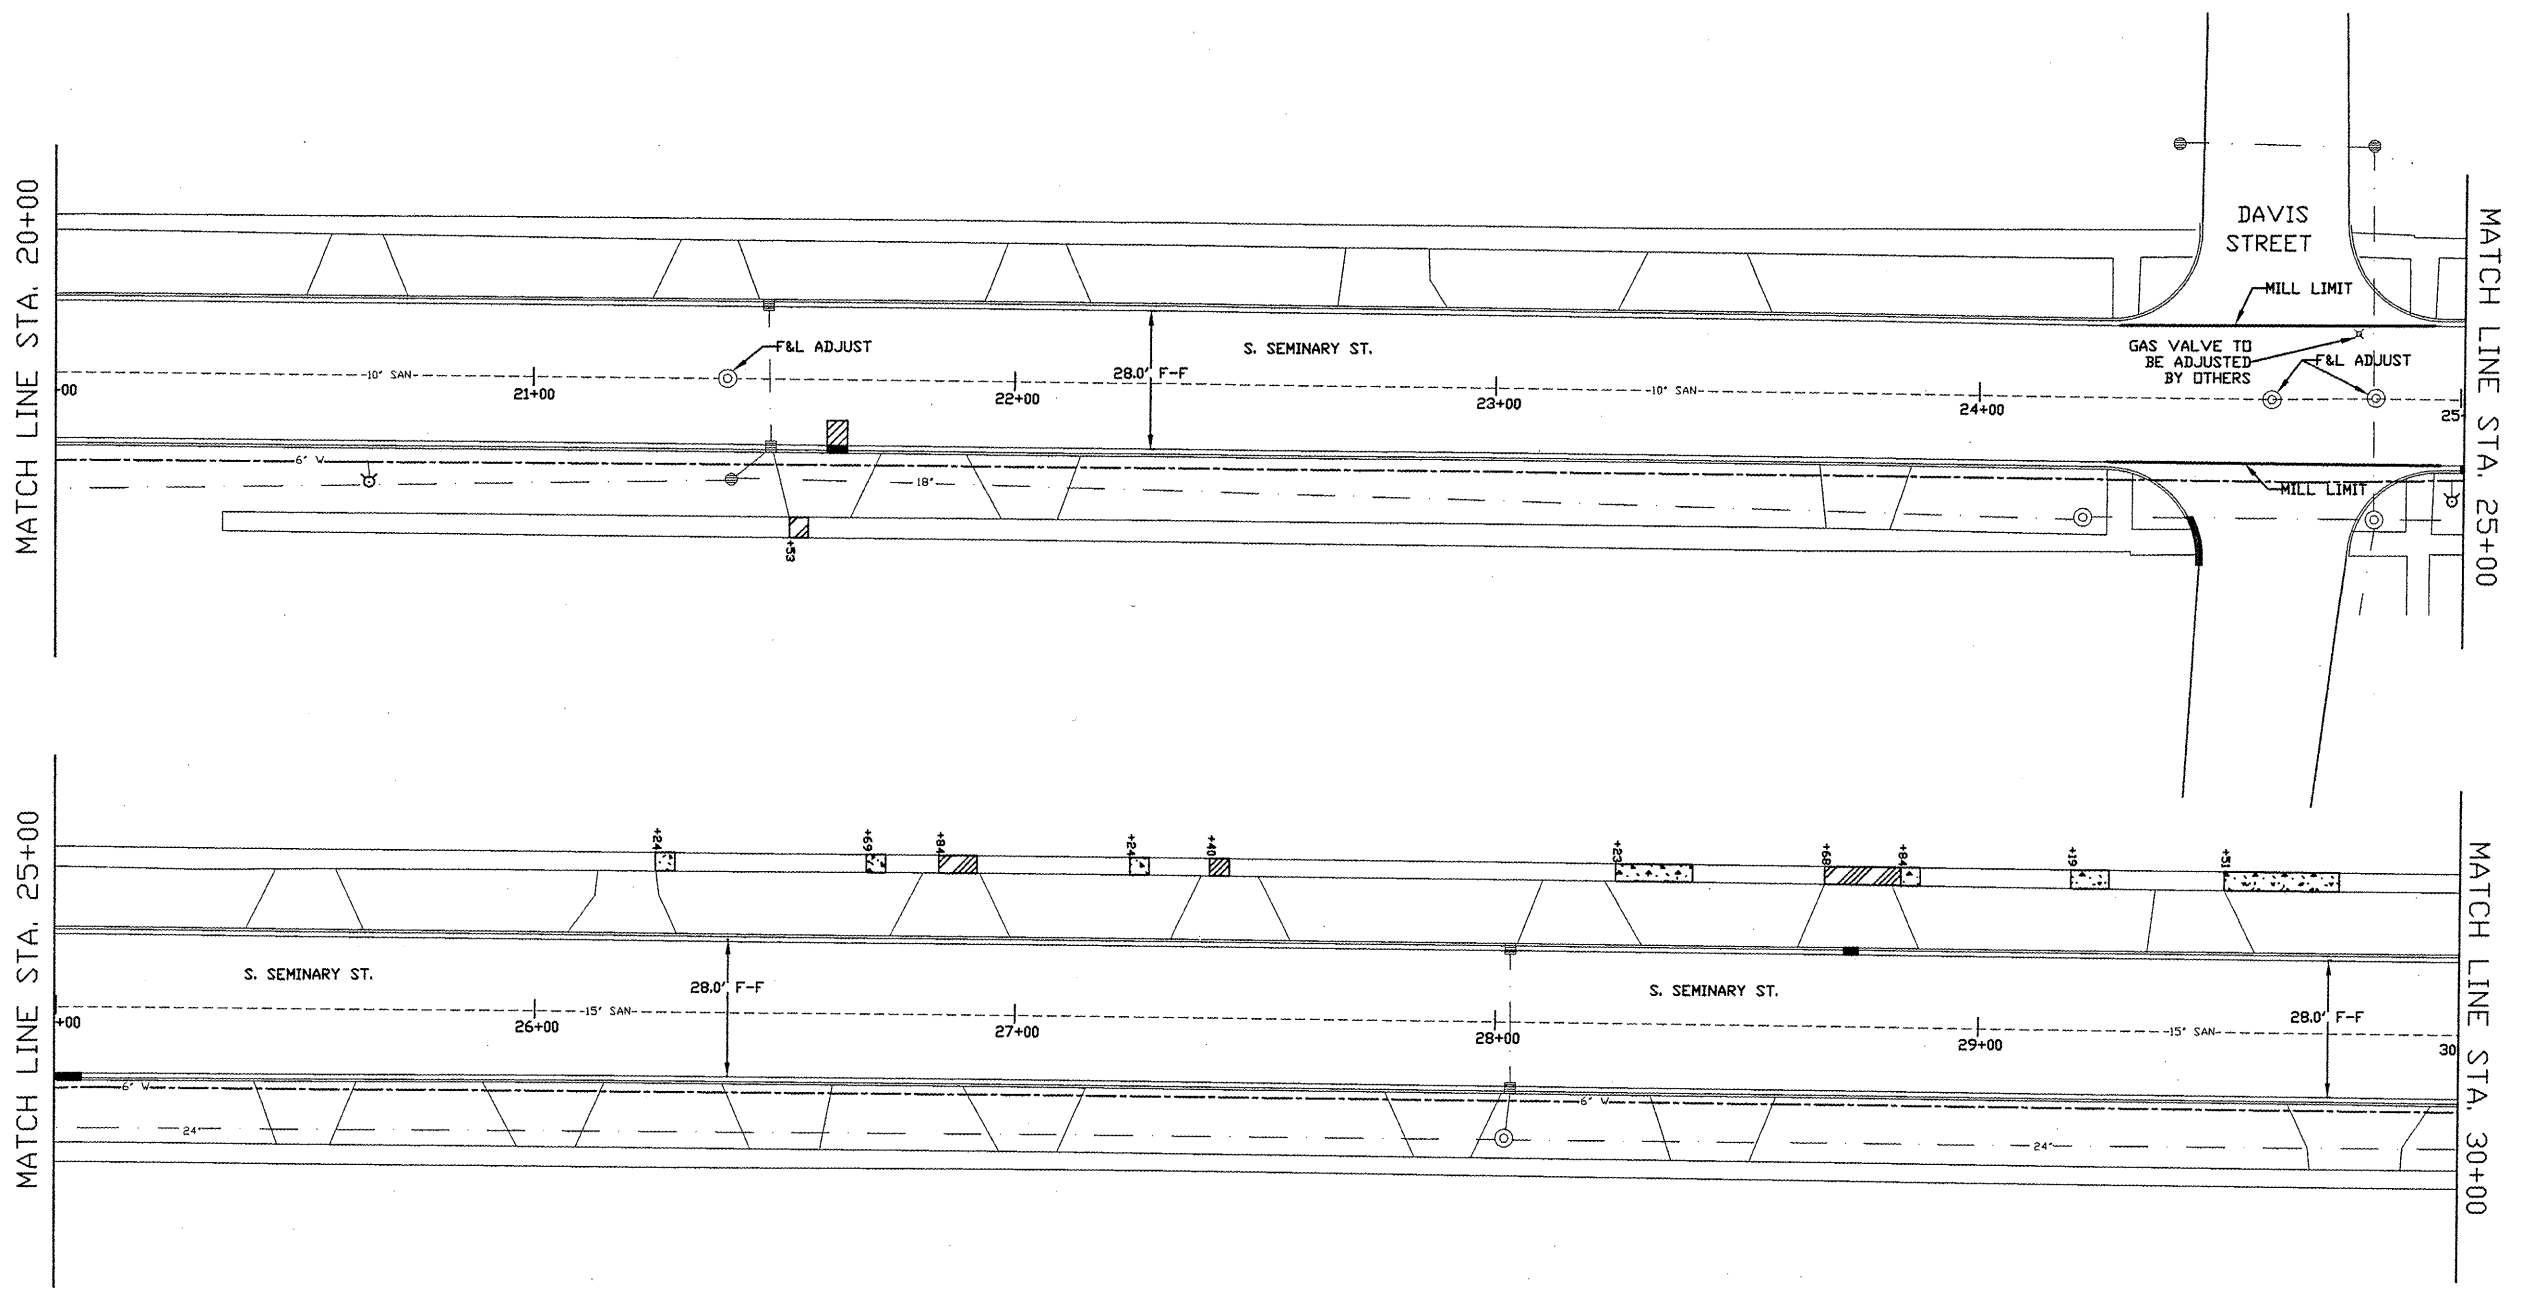

LEGEND					
	4' PCC SIDEWALK		8' PCC SIDEWALK		PAVEMENT PATCHING
	6' PCC SIDEWALK		BRICK SIDEWALK		WATER MAIN
	COMB CURB GUTTER REM & COMB CC&G TB6.12 (AEP)		SANITARY SEWER		STORM SEWER

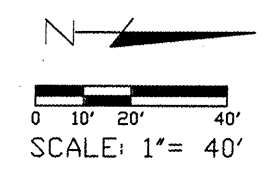

PLAN SHEET 2/3

S. SEMINARY ST. RESURFACING
SECTION # 09-00501-25-RS

ALESBURG, ILLINOIS
Proud Past • Strong Future