






McClure
 Engineering Associates, Inc.
 Macomb, Illinois 61455
 13091 833-4594
 714 East Jackson Street
 Macomb, Illinois 61455
 FAX (309) 837-4909
 Design firm License #103-000816 Copyright 2009 by McClure Engineering Associates, Inc.

PLOTTING SCALE: 1" = 20'
 DRAWN BY: MFS
 CHECKED BY: TAB
 DATE: MARCH 2009

NO.	REVISIONS	DATE

WARD STREET IMPROVEMENTS - PHASE 2
HORIZONTAL CONTROL POINTS
 CITY OF MACOMB

SOUTH WARD ST.
 FILE NAME: \\MACOMB\WARDST\PHASE 2\WARD-ST-PH2-TIES.DWG FIELD BOOK No. 2256 JOB NUMBER: 03-29-000998

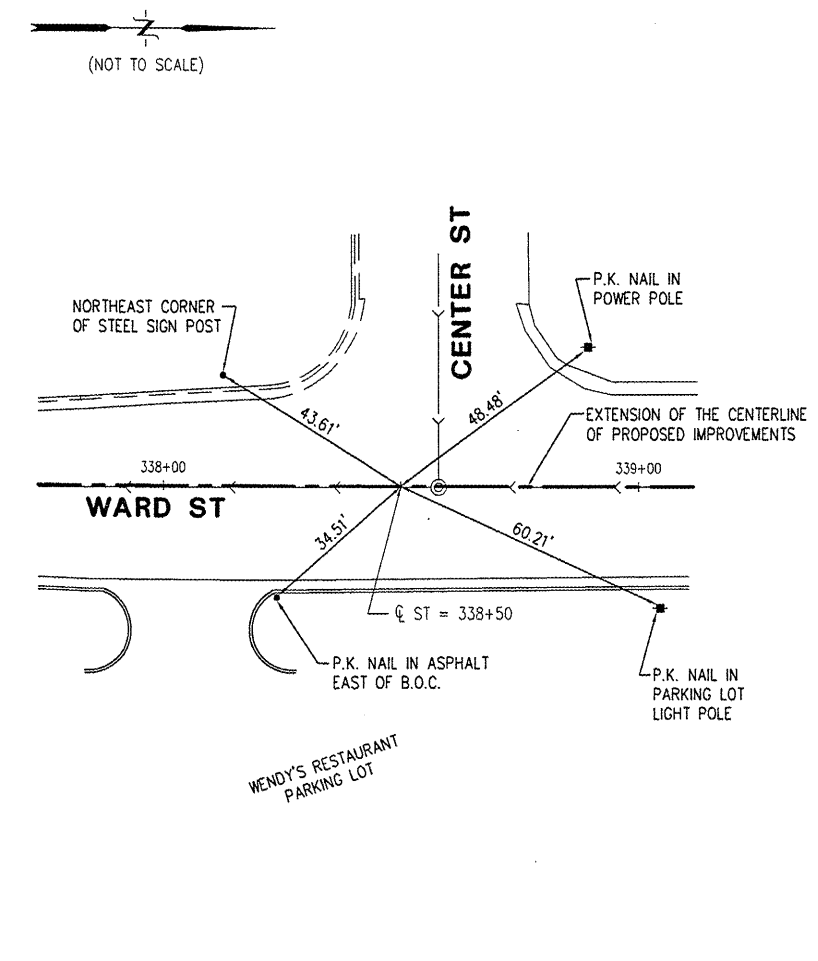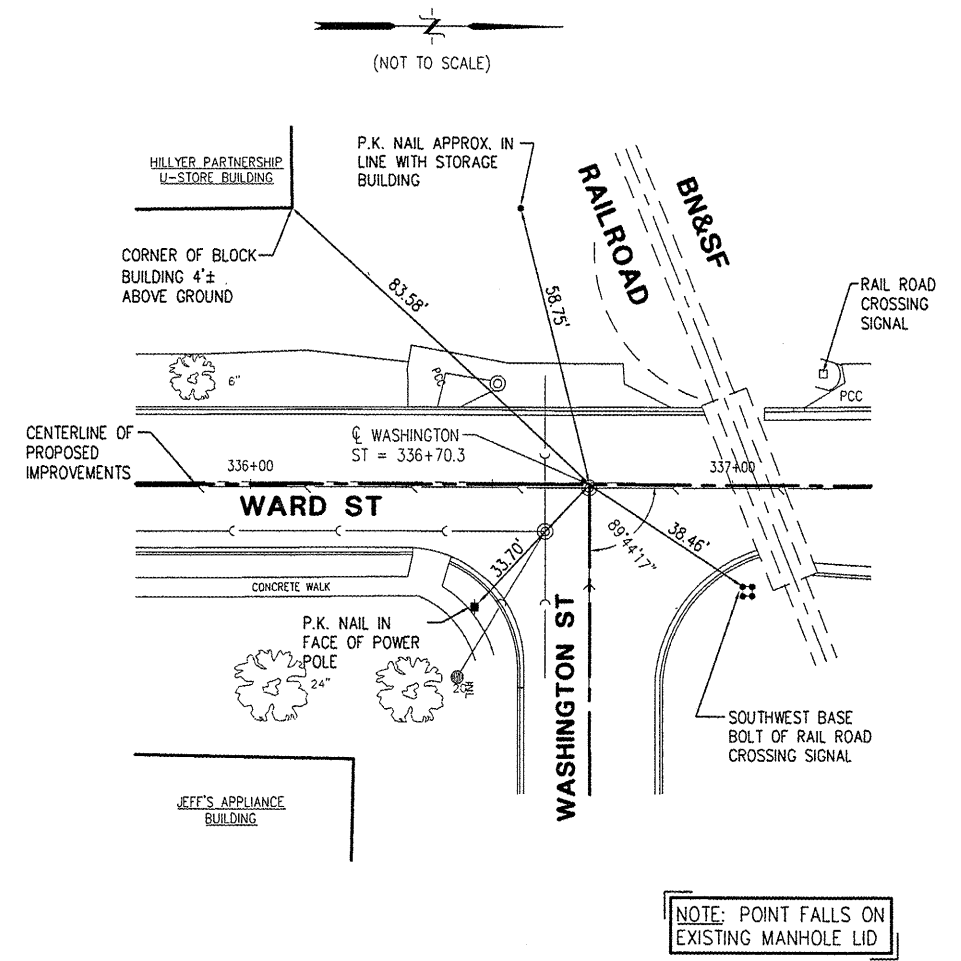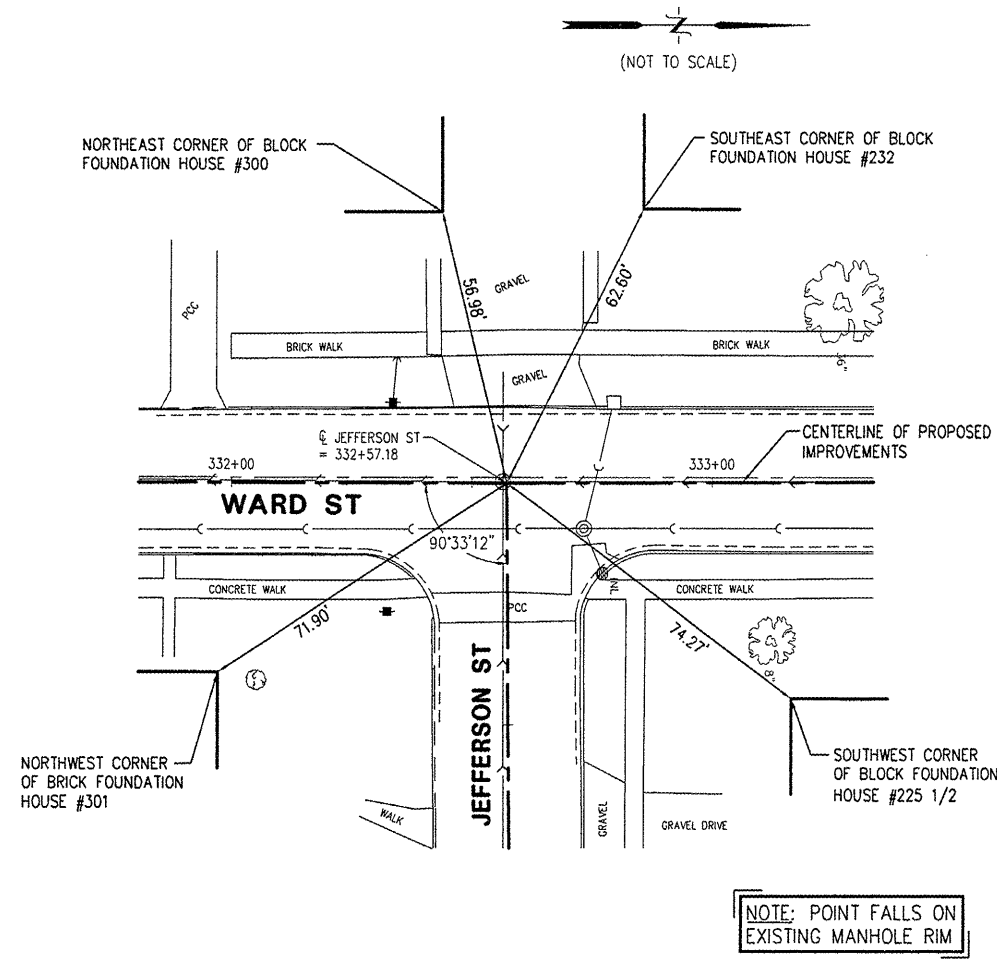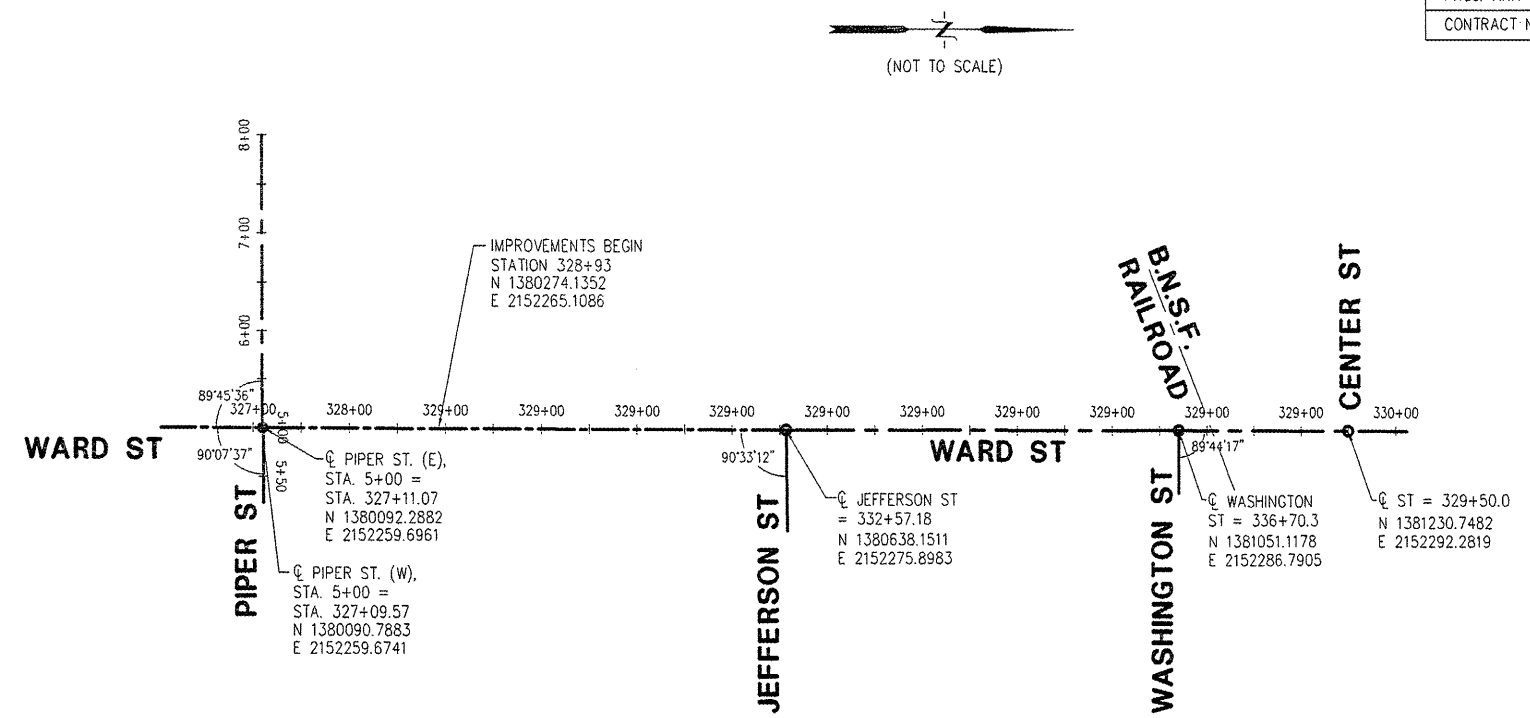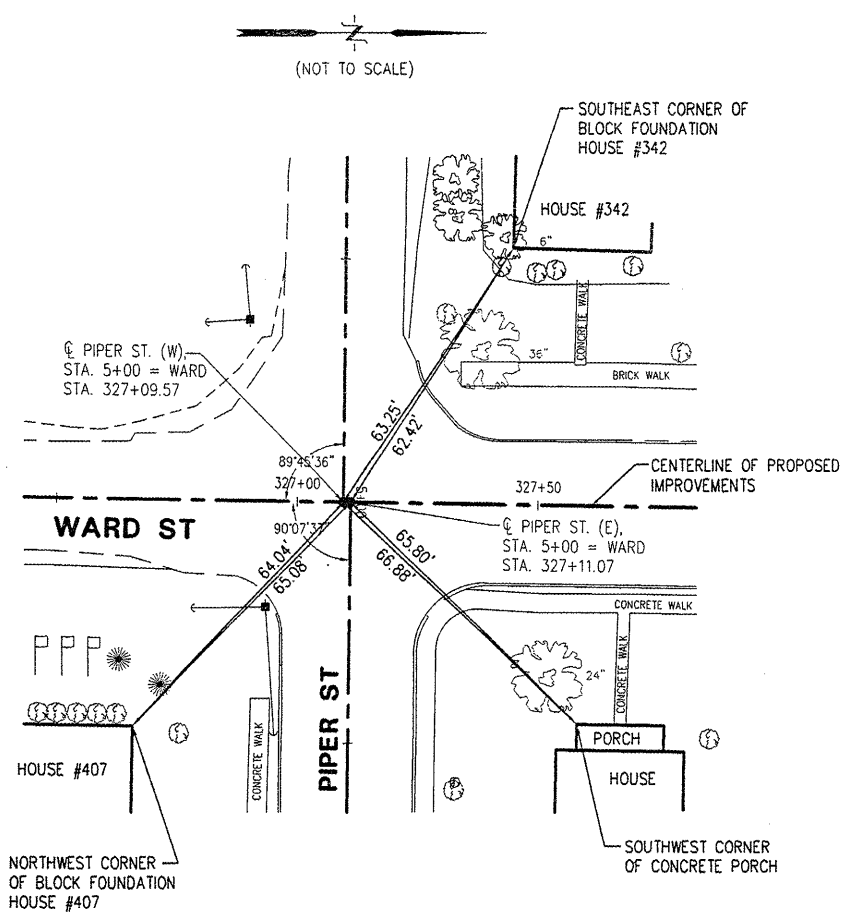

V:\PROJECTS\DRAWINGS\MACOMB\WARD ST\PHASE 2\WARD-ST-PH2-TIES.dwg, 3/25/2009 9:49:44 AM