


CITY OF MACOMB-WARD STREET  
 SEC. 09-00139-01-PV F.A.U. 6919  
 PROJ. ARA-5040 (010)  
 CONTRACT No. 89527 SHT 15 OF 32

SHEET NO.  
**15**  
 of **32**

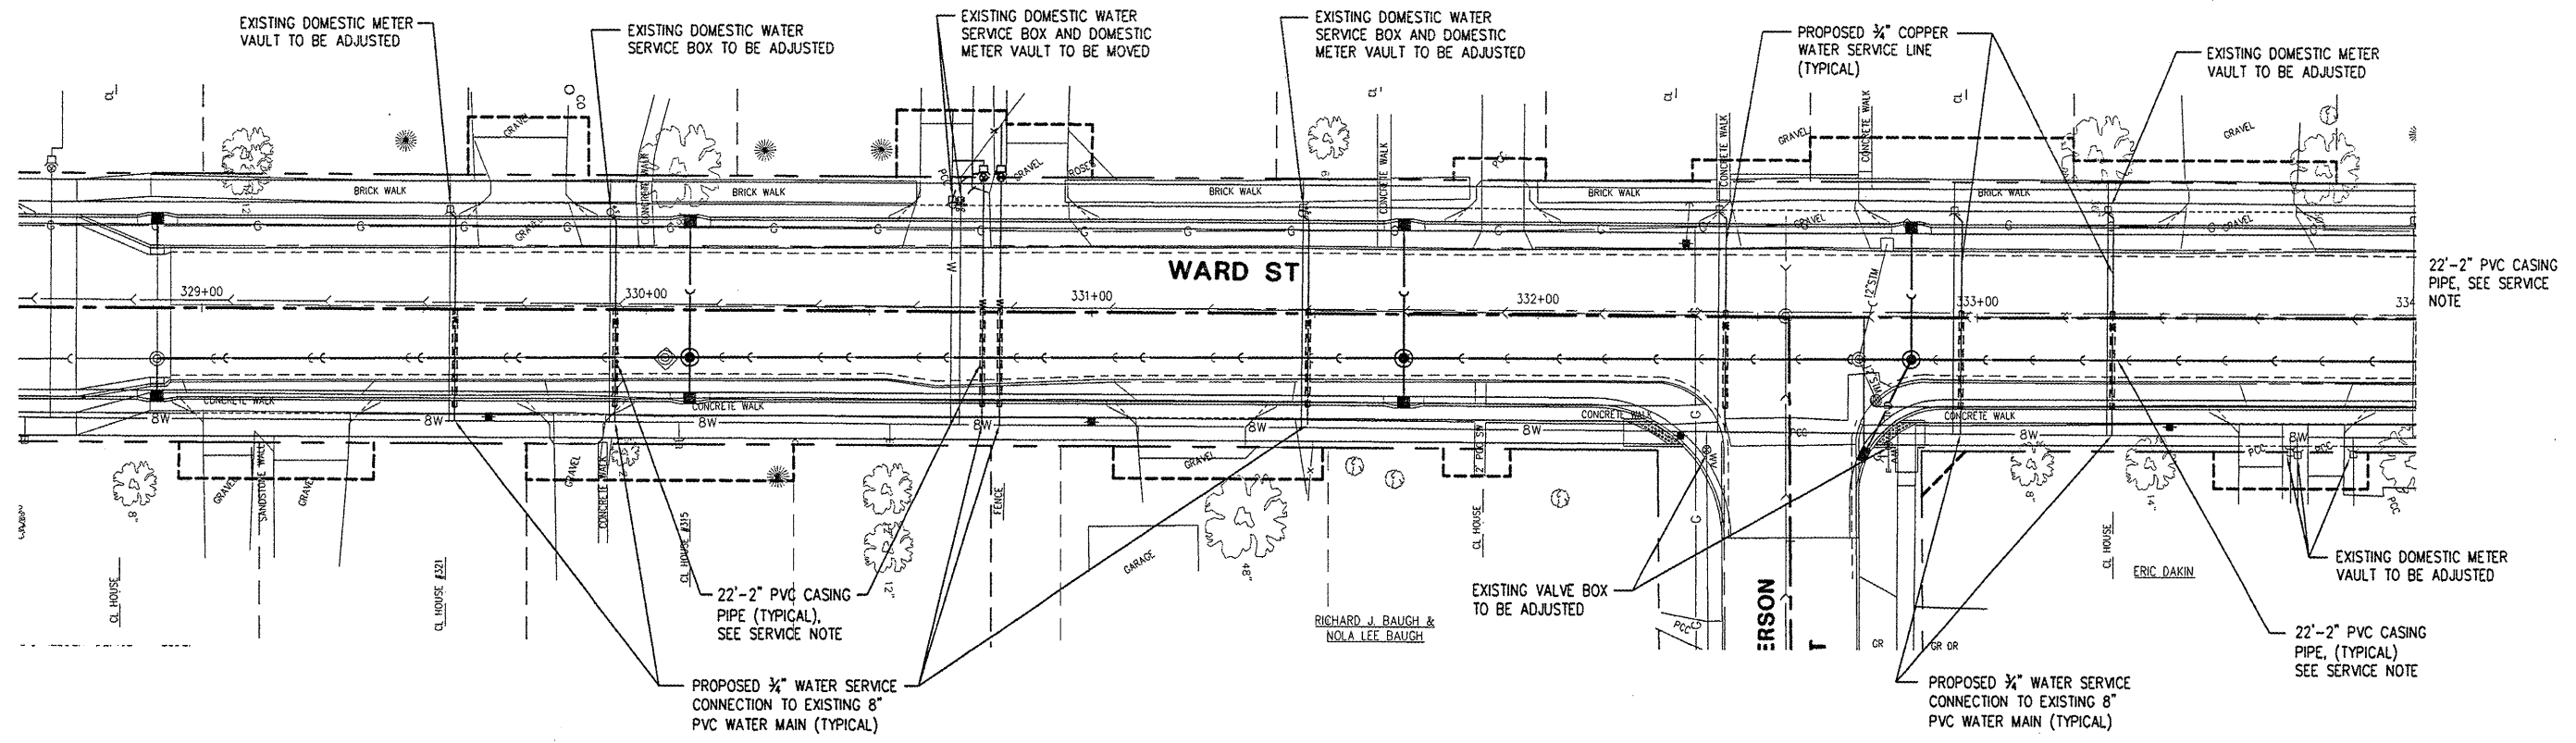


**McClure**  
 Engineering Associates, Inc.  
 Macomb, Illinois 61455  
 13091 833-4394  
 714 East Jackson Street  
 Copyright 2009 by McClure Engineering Associates, Inc.

PLOTTING SCALE: 1" = 20'  
 DRAWN BY: TAG  
 CHECKED BY: JAR  
 DATE: MARCH 2009

NO.	REVISIONS	ITEM	DATE

**SERVICE NOTE:**  
 NEW WATER SERVICE LINES IN CASING SHALL BE INSTALLED BELOW STORM SEWER WITH A MINIMUM VERTICAL CLEARANCE OF 18" FROM TOP OF CASING PIPE TO BOTTOM OF STORM SEWER PIPE TO AND INCLUDING SERVICE AT STA. 333+31. SERVICE AT STA. 334+00 AND NORTH SHALL BE INSTALLED IN PVC CASING OVER STORM SEWER WITH MINIMAL CLEARANCE.

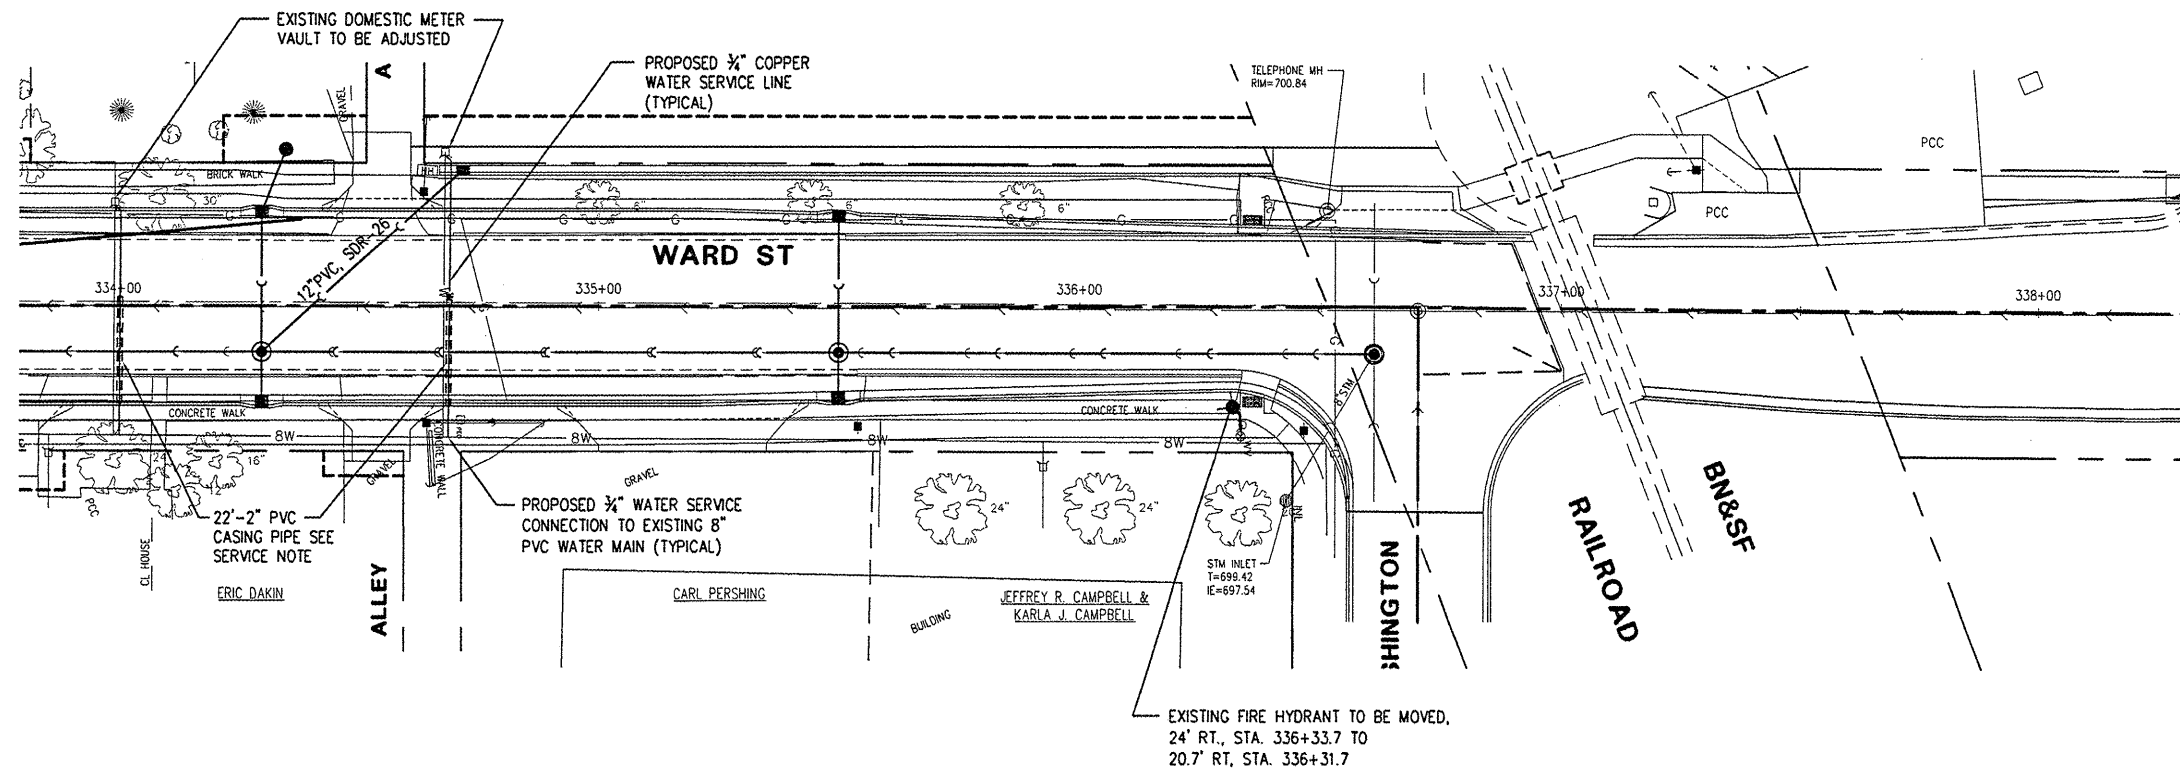

**WARD STREET IMPROVEMENTS - PHASE 2**  
**WATER SERVICE ADJUSTMENT PLAN**  
 CITY OF MACOMB

SOUTH WARD ST.  
 FILE NAME: \\MACOMB\WARDST\PHASE 2\WARD-ST-PH2.DWG FIELD BOOK No. 2257 JOB NUMBER: 03-28-08098

V:\PROJECTS\DRAWINGS\MACOMB\WARD ST\PHASE 2\WARD-ST-PH2.dwg, 3/25/2009 9:34:55 AM