



F.A.U. RTE.	SECTION	COUNTY	TOTAL SHEETS	SHEET NO.
6711	09-00178-00-R5	TAZEWELL	11	3
STA.		TO STA.		
FED. ROAD DIST. NO. 4		ILLINOIS	FED. AID PROJECT	
CONTRACT NO. 89528				

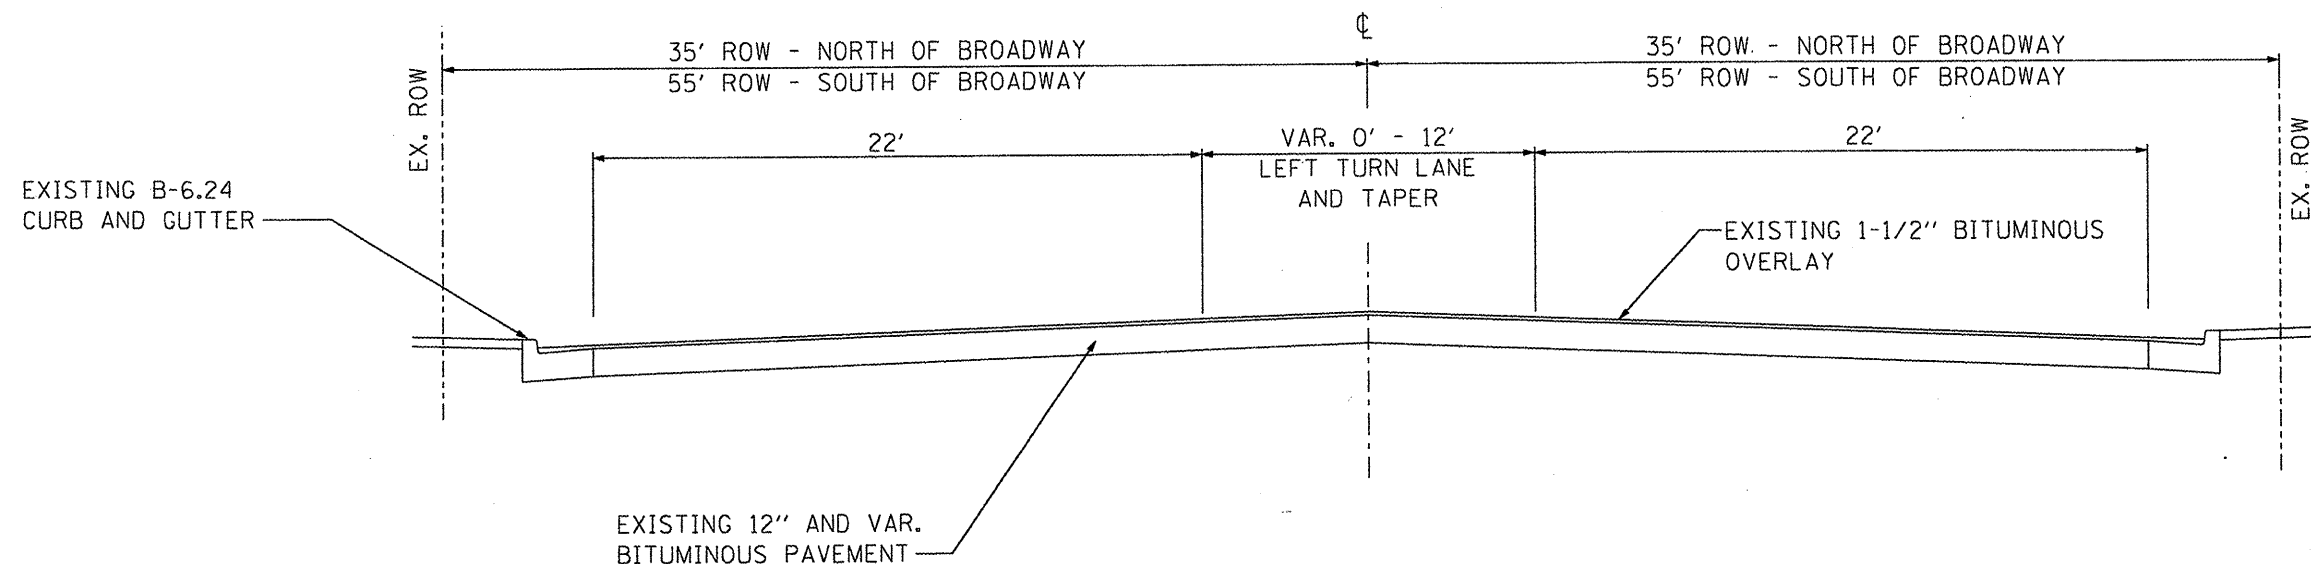

EXISTING SECTION PARKWAY DRIVE
STA. 3+00 TO STA. 60+43

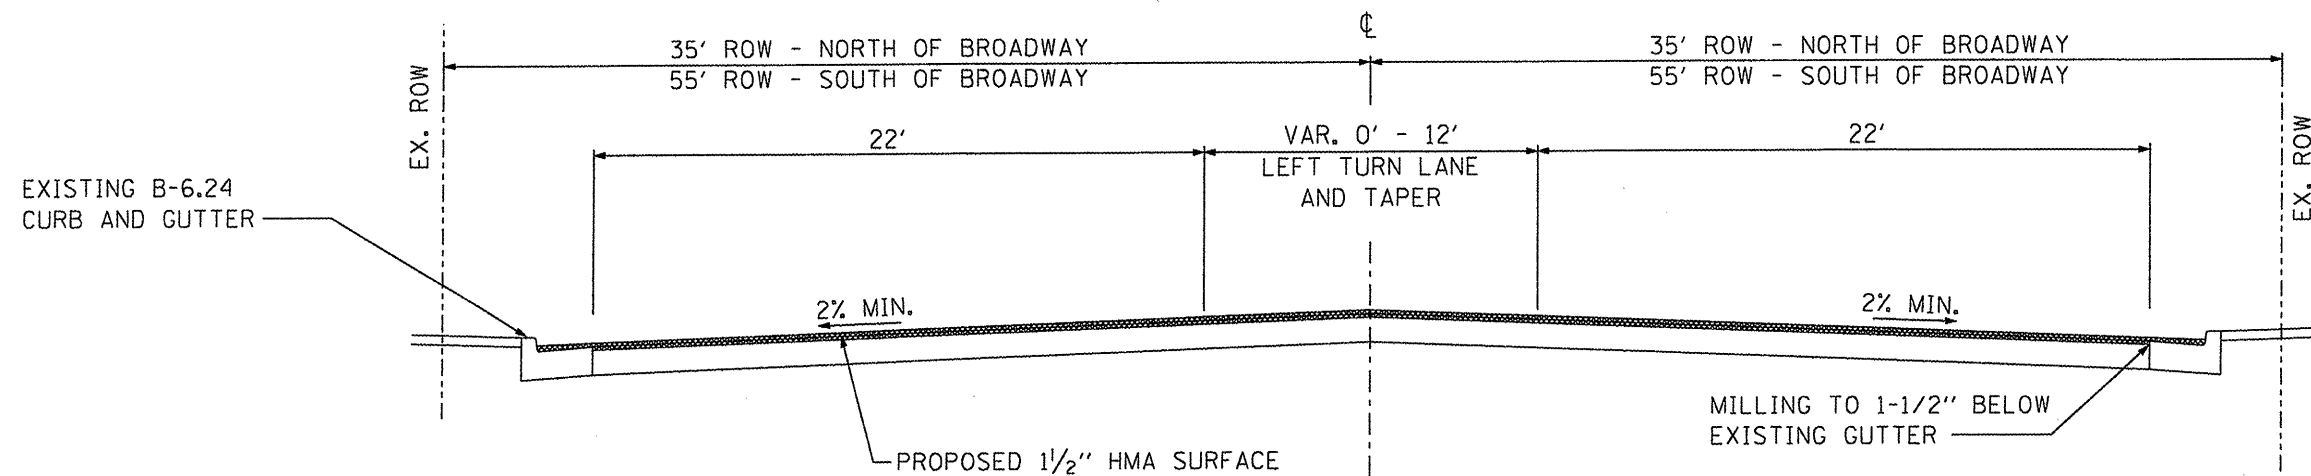

PROJECT WILL REMOVE EXISTING OVERLAY OF THE GUTTER TO 1-1/2 INCHES BELOW GUTTER AND REPAVE

PROPOSED SECTION PARKWAY DRIVE
STA. 3+00 TO STA. 60+43
OMISSION STA. 26+70 TO STA. 40+00

HOT-MIX ASPHALT MIXTURE REQUIREMENTS

Mixture Uses (s)	SURFACE COURSE (1-1/2")
Rap % (Max)**:	15%
AC/PG:	SBR OR SBS PG 70-28
Design Air Voids:	4 % @ N = 50
Mixture Composition: (Gradation Mixture)	IL. 9.5 OR IL. 12.5
Friction Aggregate	MIX D

AECOM

111 NE Jefferson Ave.
Peoria, Illinois 61602
Ph: (309) 676-8464
Fax: (309) 676-5445
IL Design Firm Reg. No. 184-001518

REVISIONS	
NAME	DATE

ILLINOIS DEPARTMENT OF TRANSPORTATION
CITY OF PEKIN
PARKWAY DRIVE
MILLING AND RESURFACING
TYPICAL SECTIONS

SCALE: AS SHOWN
DATE: 04/20/2009

DRAWN BY: KRS
CHECKED BY: KMC