
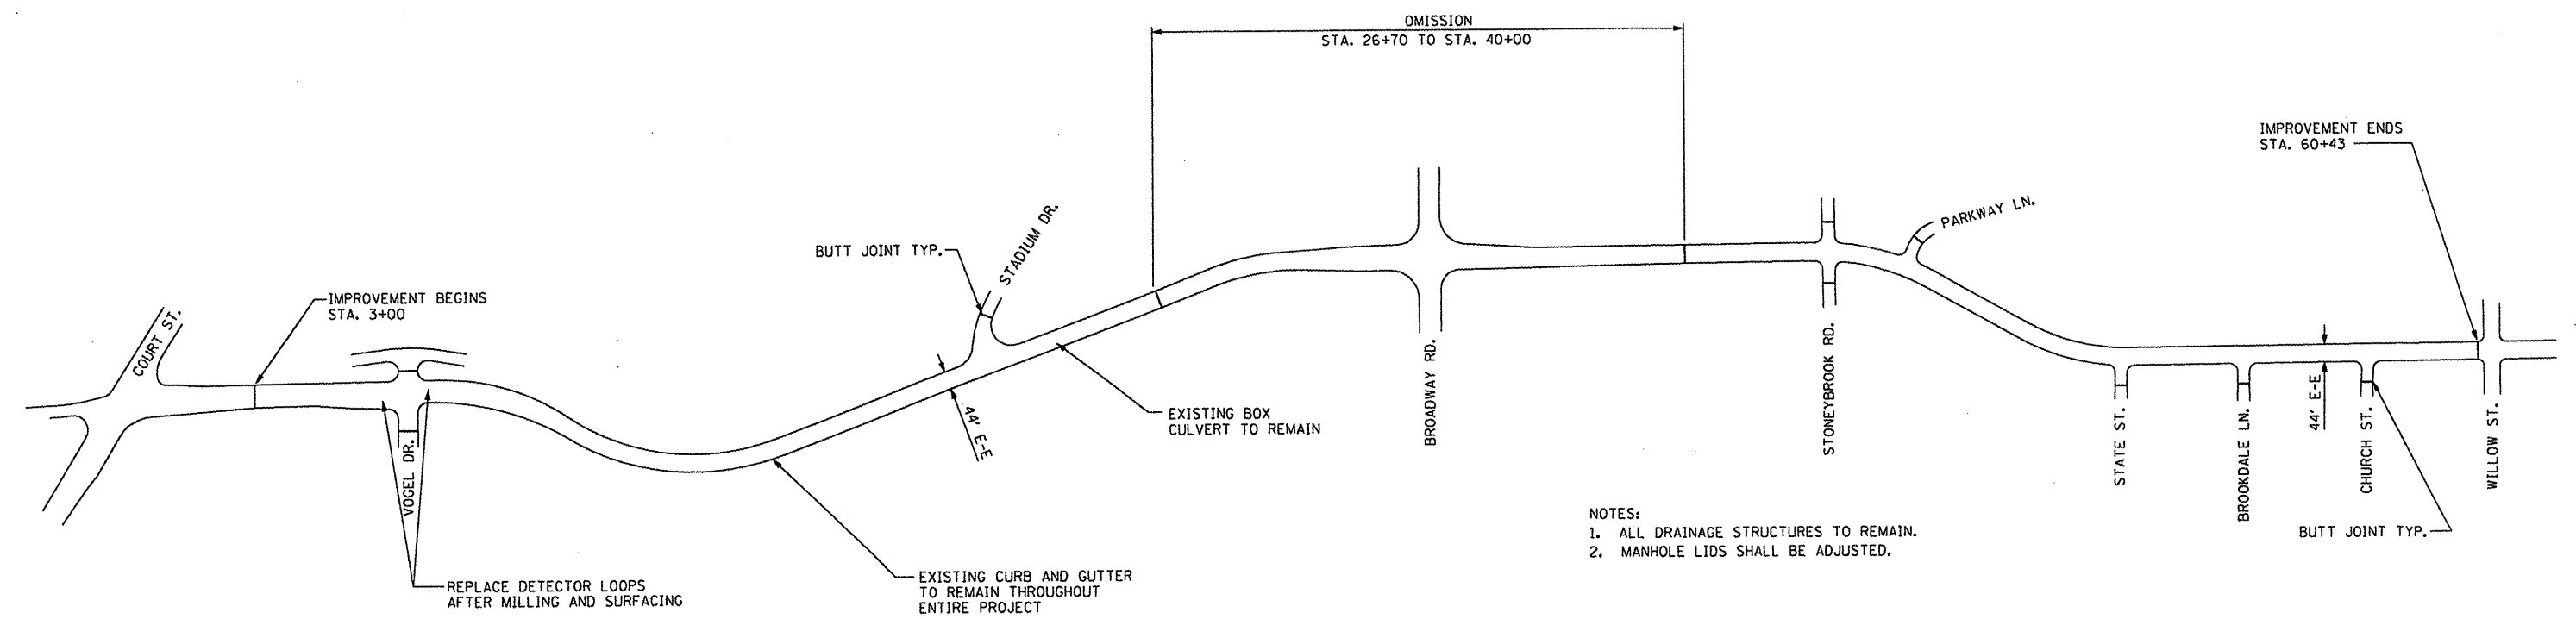


F.A.J. RTE.	SECTION	COUNTY	TOTAL SHEETS	SHEET NO.
6711	09-00178-00-RS	TAZEWELL	11	5
STA.		TO STA.		
FED. ROAD DIST. NO. 4		ILLINOIS FED. AID PROJECT		
CONTRACT NO. 89528				

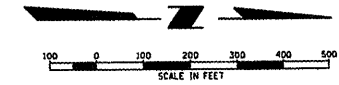

- NOTES:
1. ALL DRAINAGE STRUCTURES TO REMAIN.
 2. MANHOLE LIDS SHALL BE ADJUSTED.

AECOM

111 NE Jefferson Ave.
Peoria, Illinois 61602
PH(309)676-8464
FAX(309)676-5445
IL Design Firm Reg. No. 184-001518

REVISIONS	
NAME	DATE

ILLINOIS DEPARTMENT OF TRANSPORTATION
CITY OF PEKIN
PARKWAY DRIVE
MILLING AND RESURFACING
PLAN VIEW

SCALE: AS SHOWN DRAWN BY: KRS
DATE: 04/20/2009 CHECKED BY: KMC