



PLAN	SURVEYED	BY	DATE
	PLOTTED		
	CHECKED		
	AT		
	NO.		
	CAD FILE NAME		

PROFILE	SURVEYED	BY	DATE
	PLOTTED		
	CHECKED		
	AT		
	NO.		
	STRUCTURE		
	NOTATION		

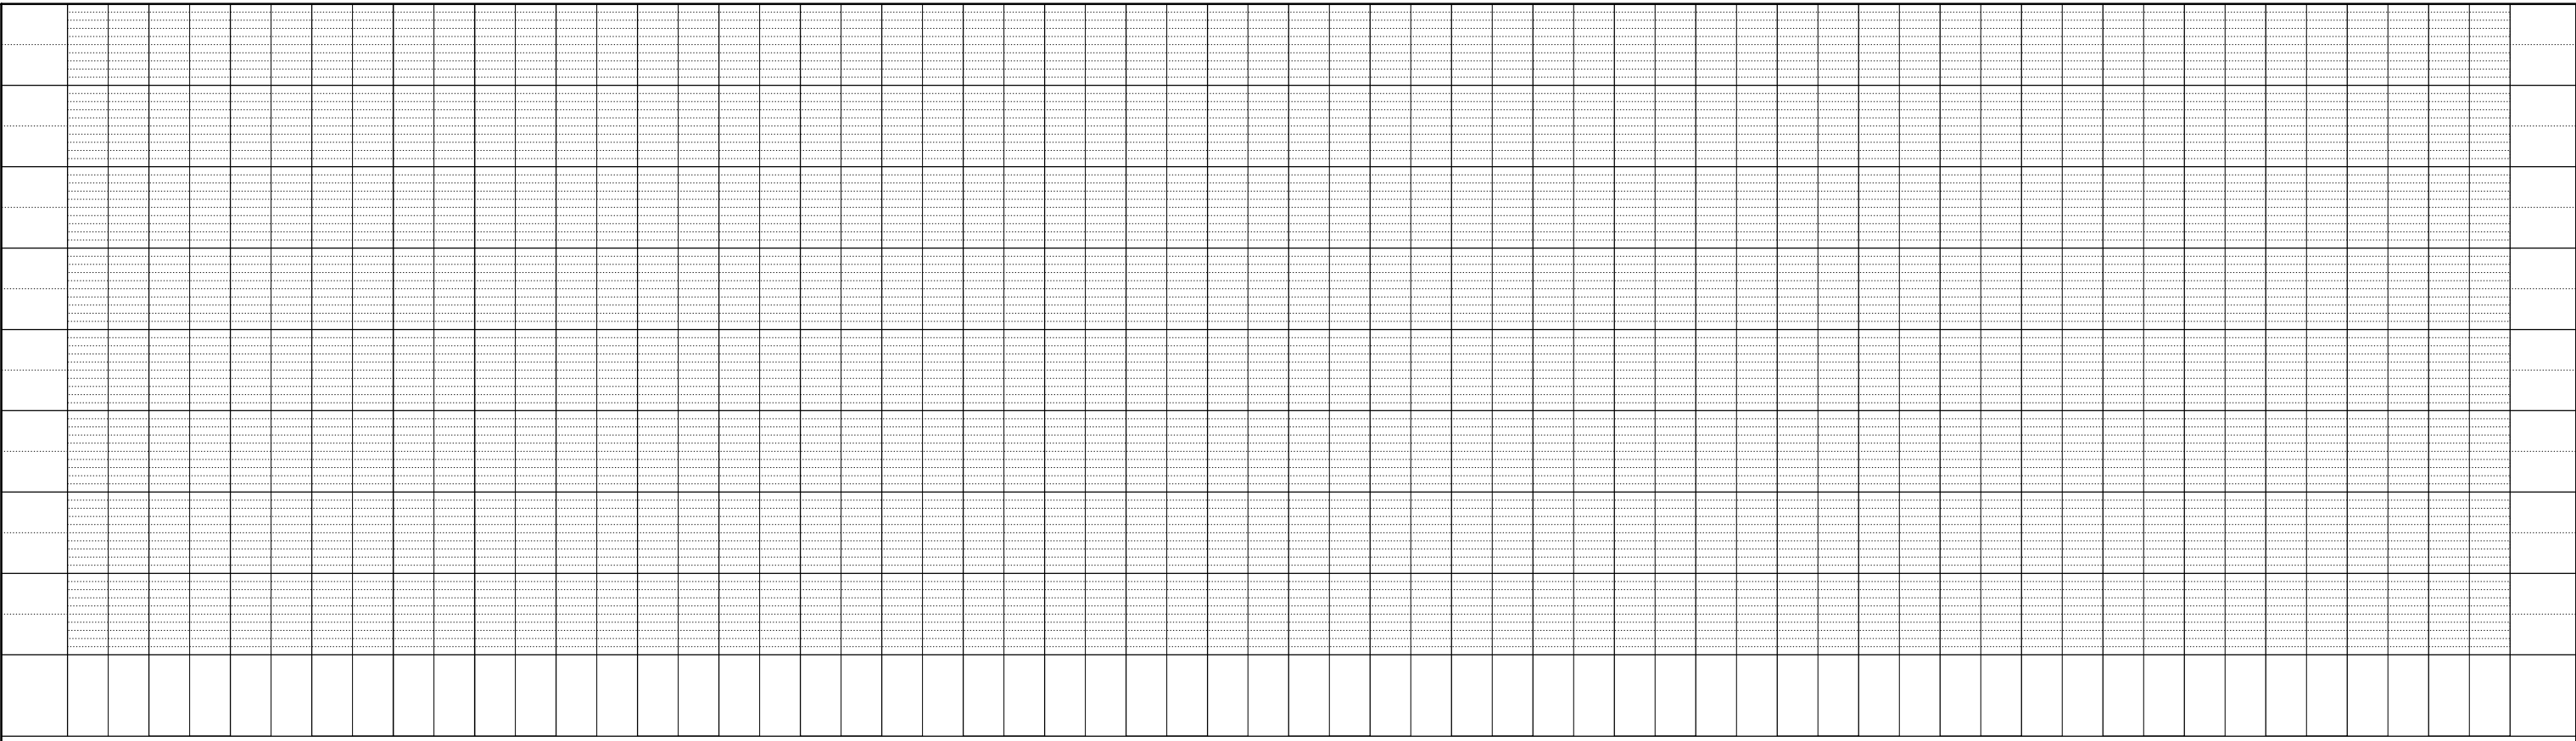

* SEE COMMITMENTS. COSTS ASSOCIATED WITH THIS PLACEMENT OF EXCAVATED MATERIAL, ESTIMATED AT 375 CU.YD. INCLUDED WITH CHANNEL EXCAVATION.

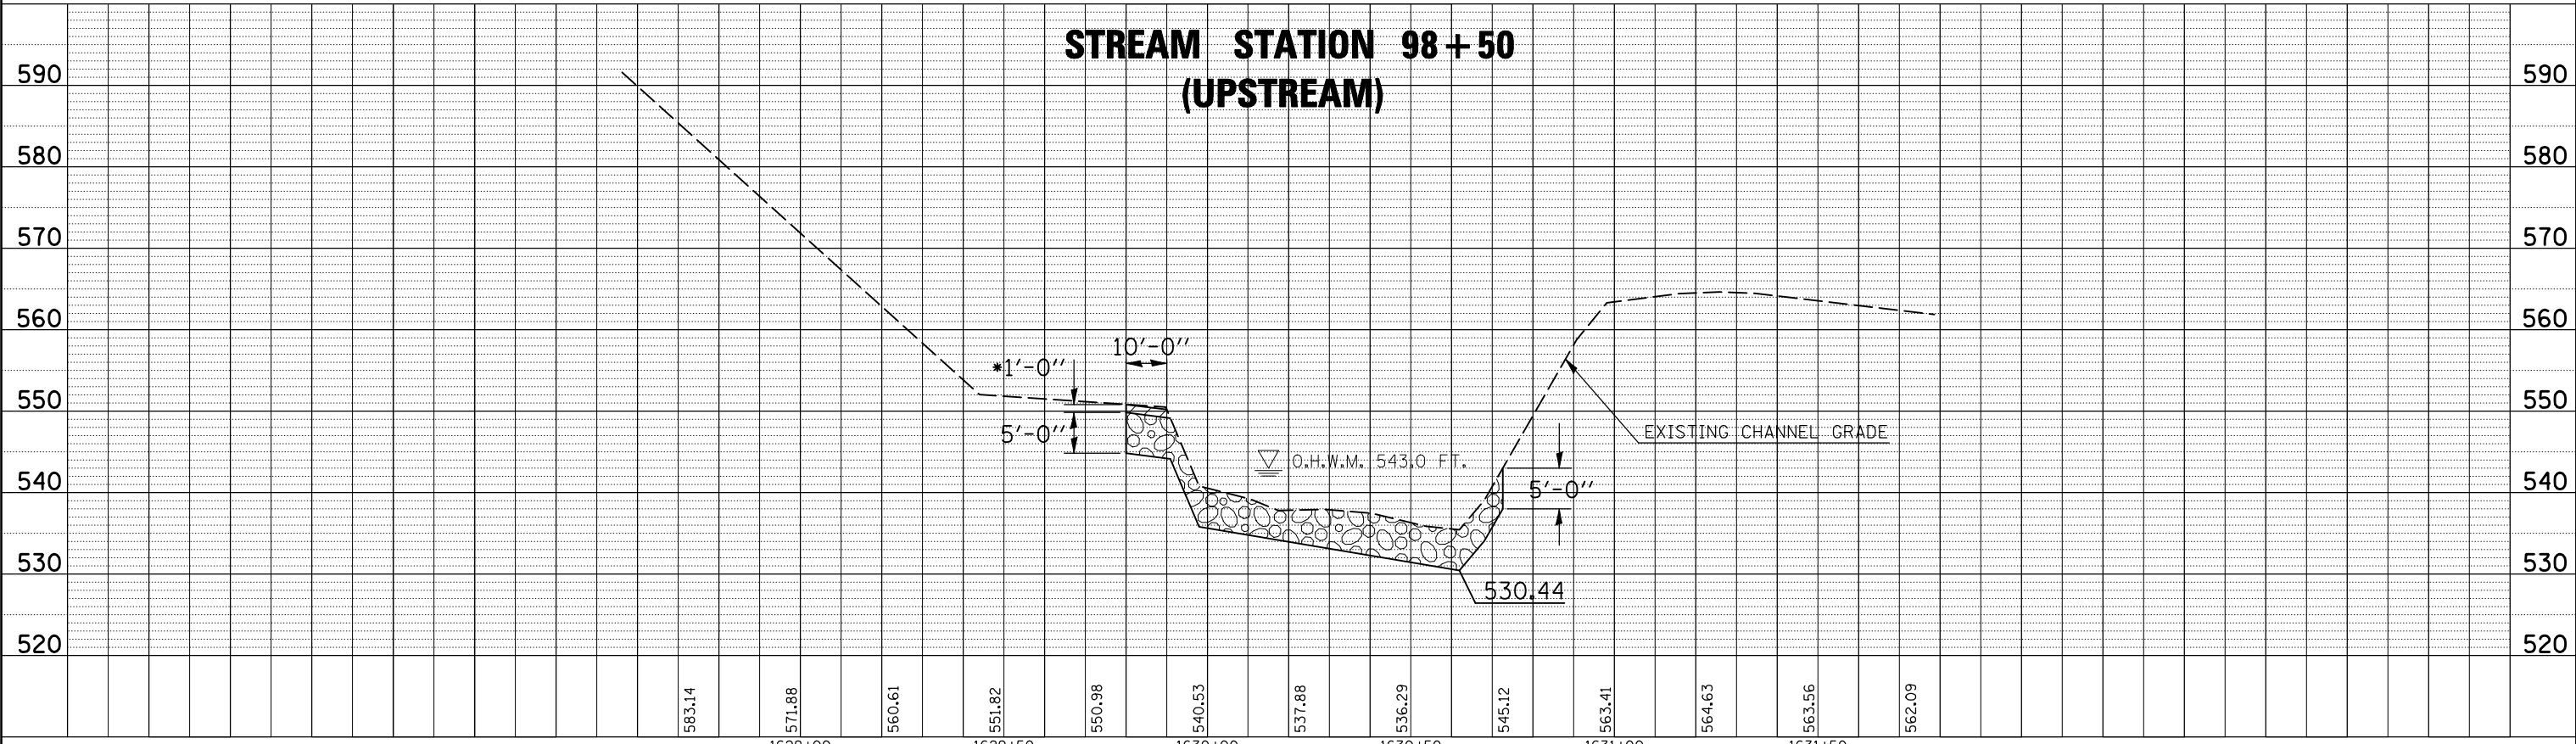

FILE NAME =
 c:\pwwork\pwwid01\SIMSGMI\d0117763\90945

USER NAME = simsgm
 plan sheets.dgn
 PLOT SCALE = 40.0000' / IN.
 PLOT DATE = 6/30/2009

DESIGNED - BH
 DRAWN - JC/JP
 CHECKED -
 DATE - 01-11-2008

REVISIONS:
 REVISION 1 - JDC - 04/30/09
 REVISION 2 -
 REVISION 3 -
 REVISION 4 -

STATE OF ILLINOIS
 DEPARTMENT OF TRANSPORTATION

STREAM CROSS SECTIONS

SCALE: SHEET NO. 1 OF 4 SHEETS STA. TO STA.

F.A. RTE.	SECTION	COUNTY	TOTAL SHEETS	SHEET NO.
VAR.	•	VERMILION	12	9
		CONTRACT NO. 90945		
FED. ROAD DIST. NO.		ILLINOIS FED. AID PROJECT		