



PLAN	SURVEYED	DATE
	PLOTTED	
	NOTED	
	CHECKED	
	BY	
	NO.	

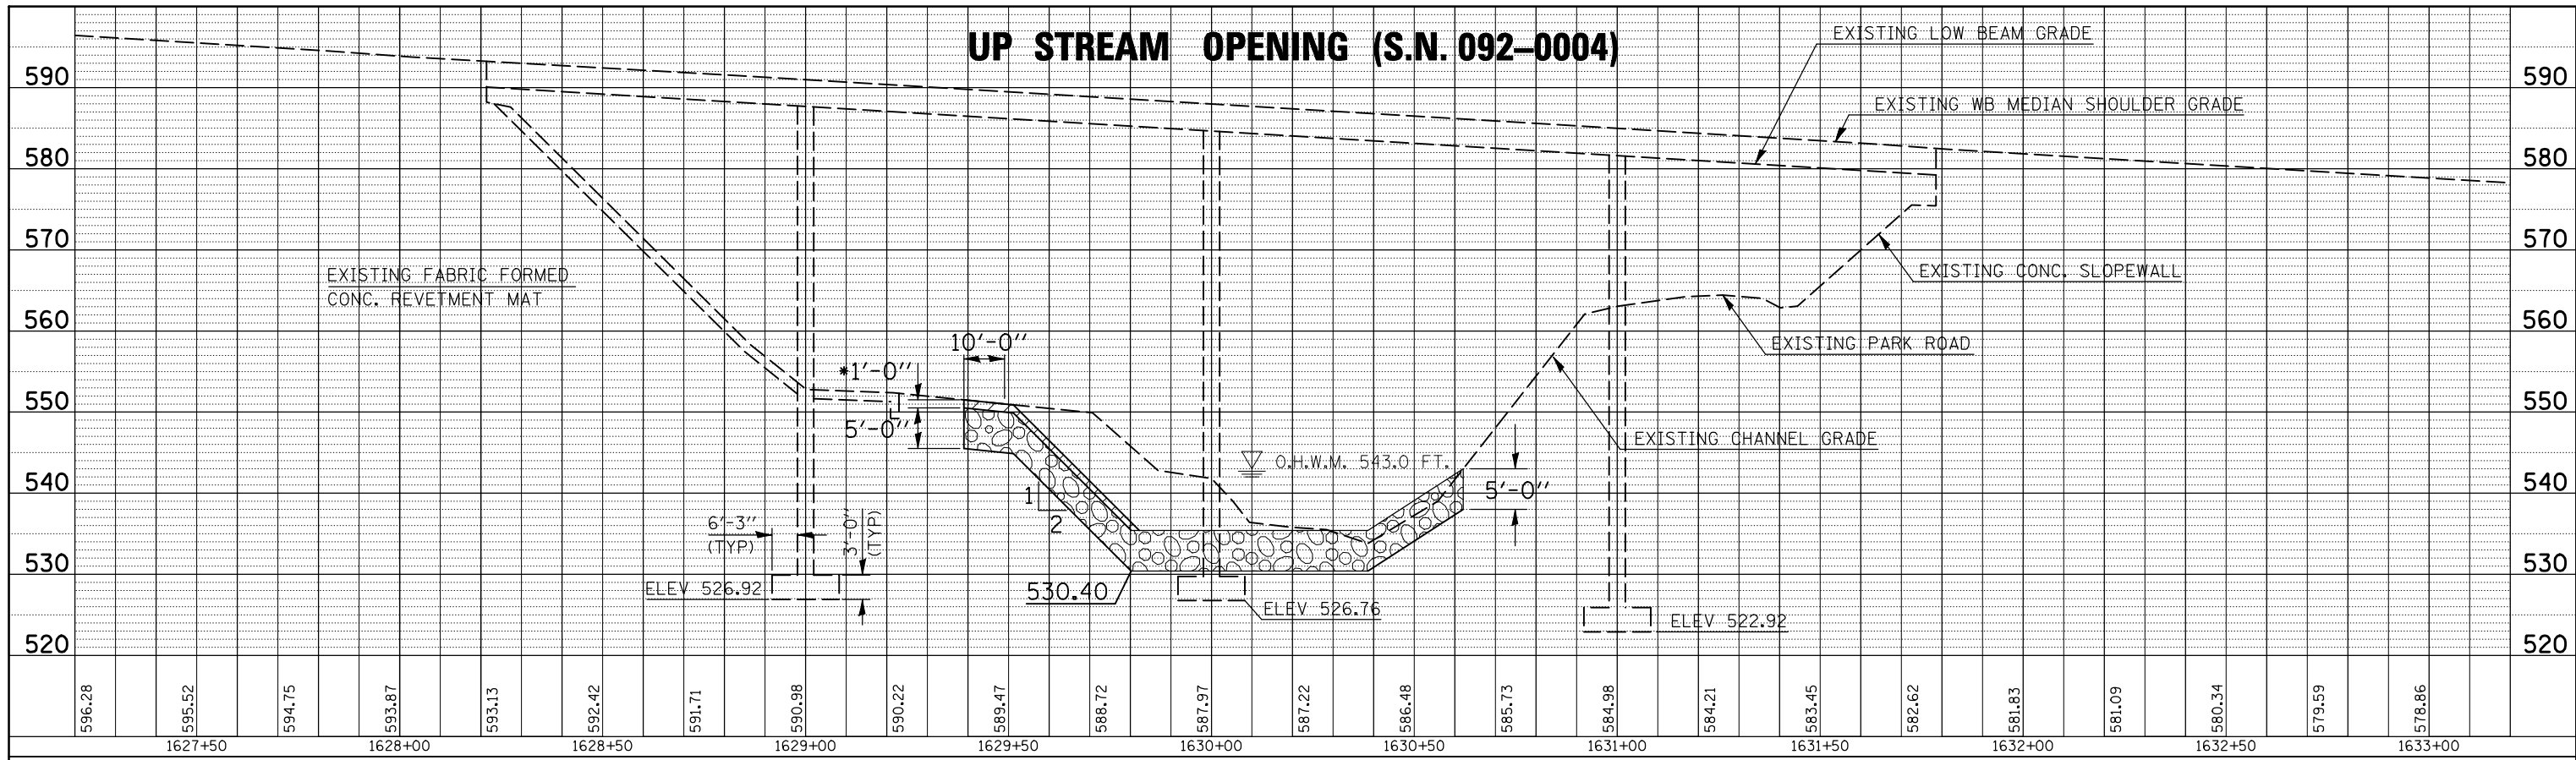

\* SEE COMMITMENTS. COSTS ASSOCIATED WITH THIS PLACEMENT OF EXCAVATED MATERIAL, ESTIMATED AT 375 CU.YD. INCLUDED WITH CHANNEL EXCAVATION.

# S.N. 092-0004

PROFILE	SURVEYED	DATE
	PLOTTED	
	NOTED	
	CHECKED	
	BY	
	NO.	

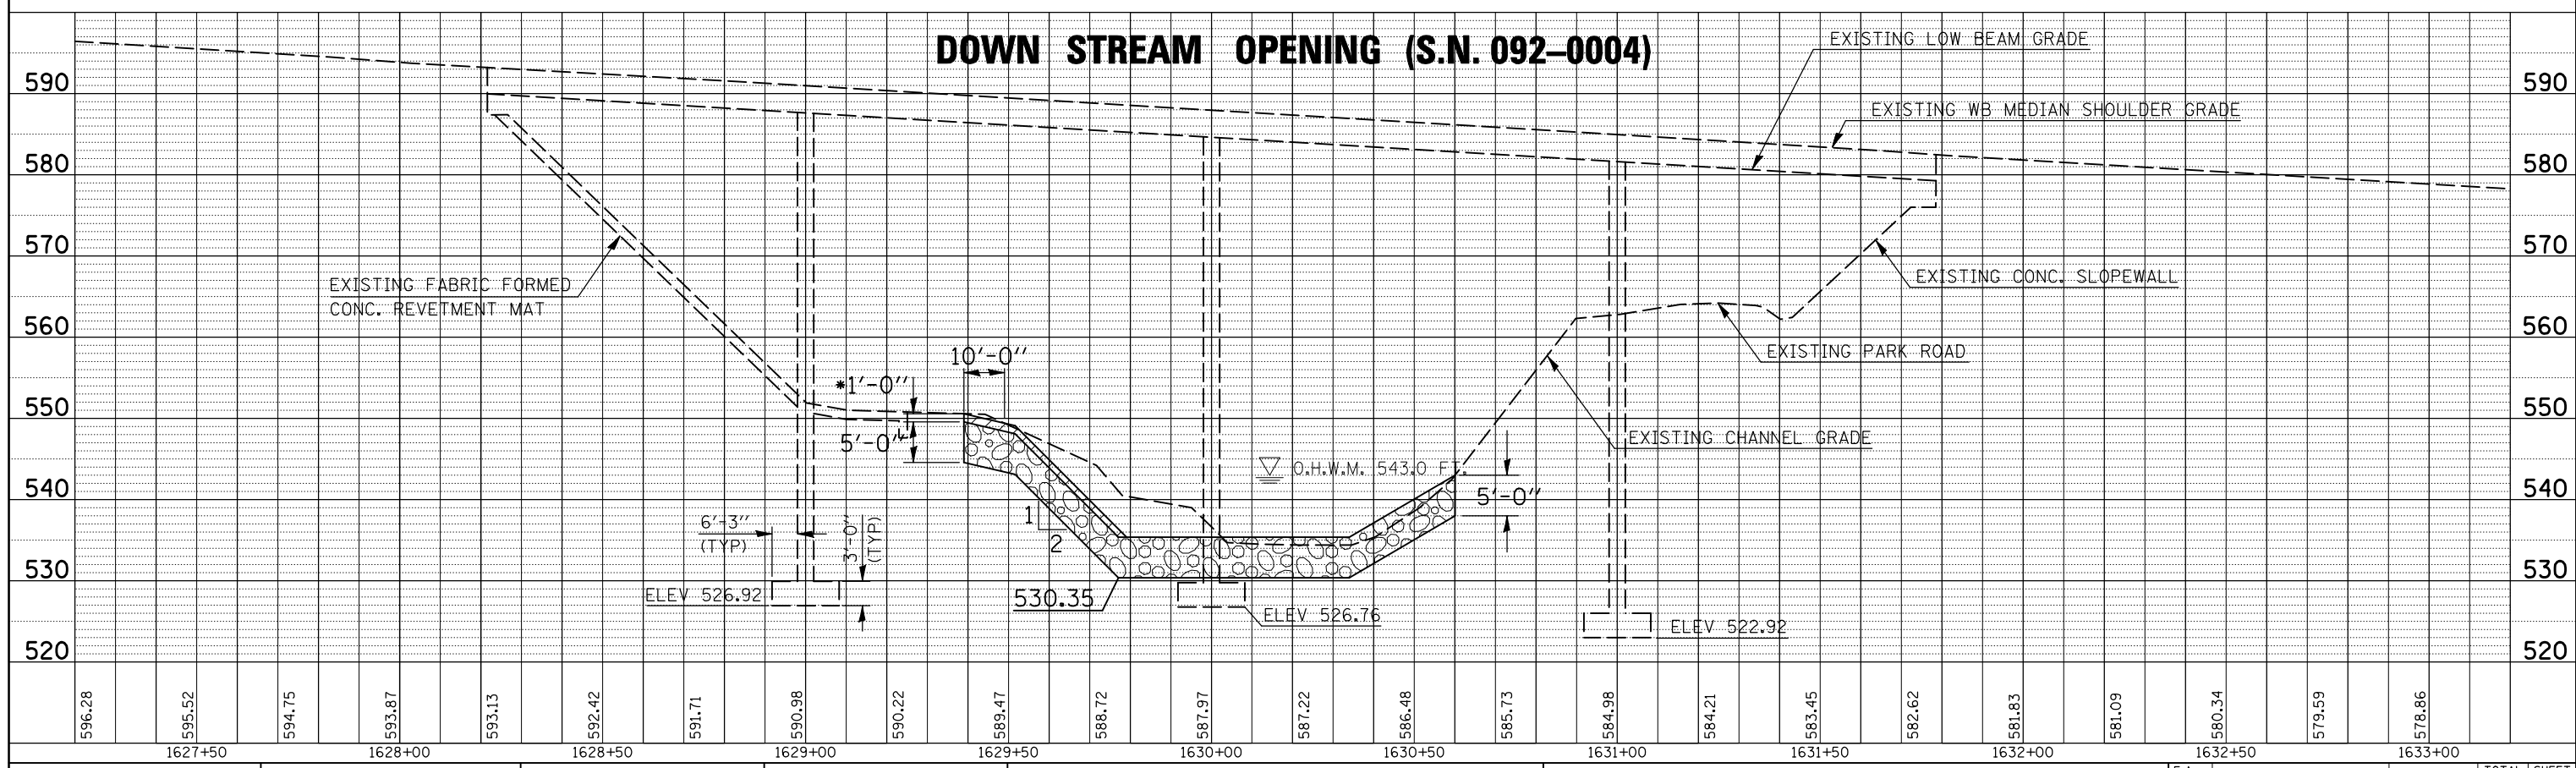

FILE NAME =	USER NAME = smsgm	DESIGNED - BH	REVISED - JDC - 04/30/09
ct:\pwork\PWIDOT\SIMSGMI\d0117763\90945	plan sheets.dgn	DRAWN - JC/JP	REVISED -
	PLOT SCALE = 40.0000' / IN.	CHECKED -	REVISED -
	PLOT DATE = 6/30/2009	DATE - 01-11-08	REVISED -

STATE OF ILLINOIS  
DEPARTMENT OF TRANSPORTATION

## STREAM CROSS SECTIONS

SCALE: SHEET NO. 2 OF 4 SHEETS STA. TO STA.

F.A. RTE.	SECTION	COUNTY	TOTAL SHEETS	SHEET NO.
VAR.	*	VERMILION	12	10
FED. ROAD DIST. NO.		ILLINOIS FED. AID PROJECT		CONTRACT NO. 90945