



PLAN	SURVEYED	DATE
	PLOTTED	
	NOTED	
	CHECKED	
	AT	
	BY	
	NO.	

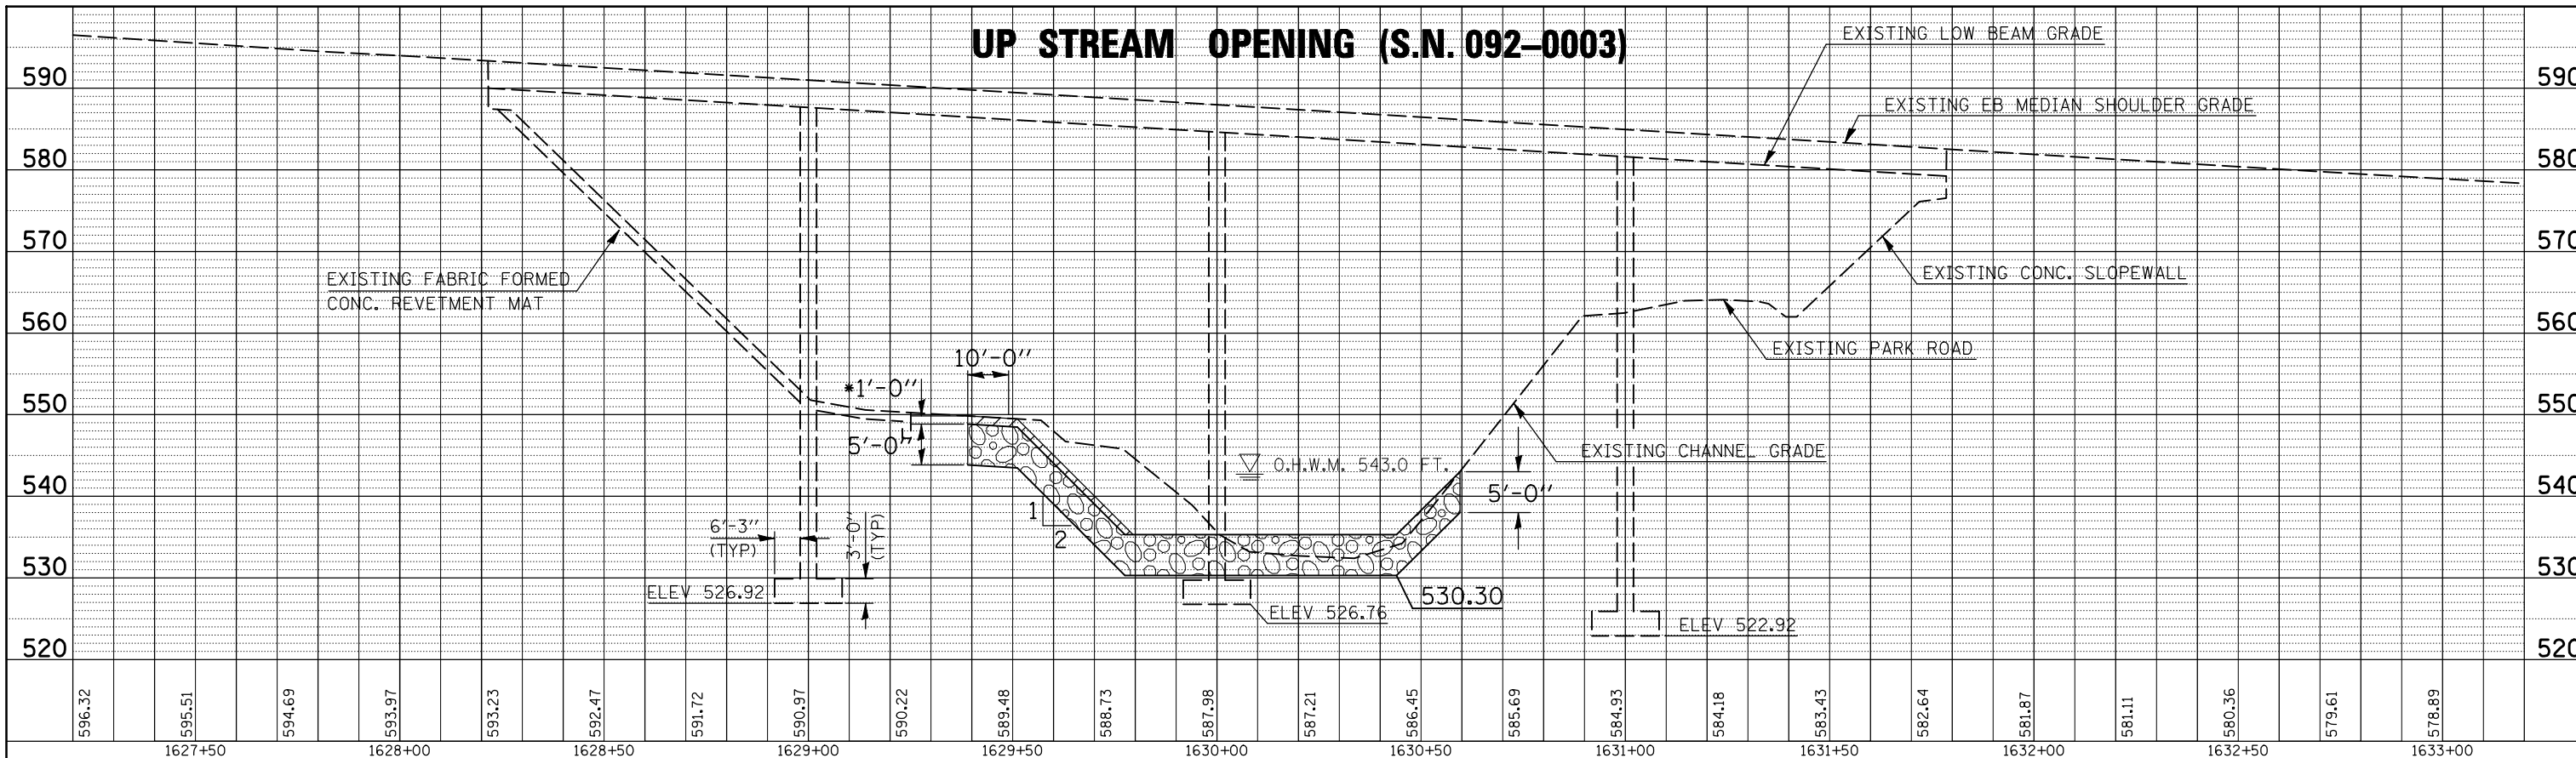

\* SEE COMMITMENTS. COSTS ASSOCIATED WITH THIS PLACEMENT OF EXCAVATED MATERIAL, ESTIMATED AT 375 CU.YD. INCLUDED WITH CHANNEL EXCAVATION.

# S.N. 092-0003

PROFILE	SURVEYED	DATE
	PLOTTED	
	NOTED	
	CHECKED	
	AT	
	BY	
	NO.	

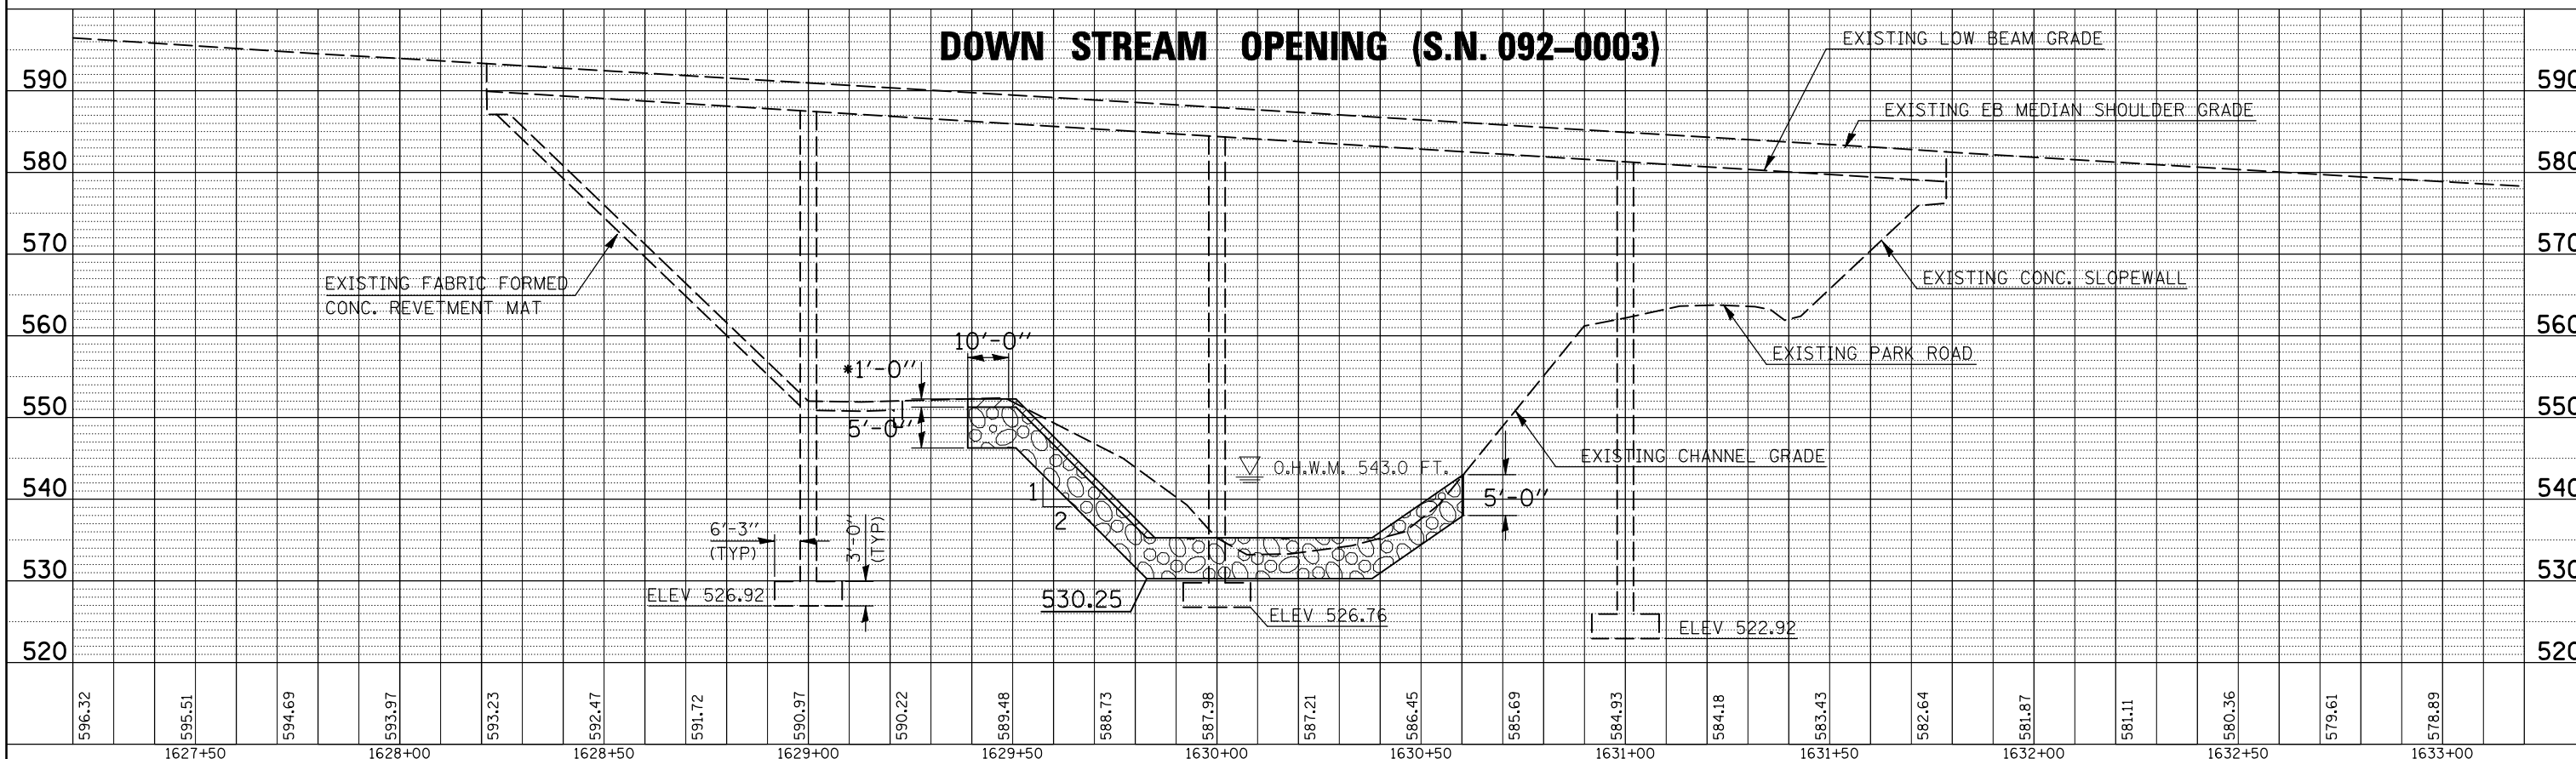

FILE NAME =	USER NAME =	DESIGNED -	REVISED -
ct:\pwork\PWIDOT\SIMSGMI\0117763\90945	simgm	BH	JDC - 4/30/09
plan_sheets.dgn		DRAWN -	REVISED -
		JC/JP	
PLOT SCALE = 40.0000' / IN.		CHECKED -	REVISED -
PLOT DATE = 6/30/2009		DATE -	REVISED -
		01-11-2008	

STATE OF ILLINOIS  
DEPARTMENT OF TRANSPORTATION

## STREAM CROSS SECTIONS

SCALE: SHEET NO. 3 OF 4 SHEETS STA. TO STA.

F.A. RTE.	SECTION	COUNTY	TOTAL SHEETS	SHEET NO.
VAR.	*	VERMILION	12	11
CONTRACT NO. 90945				
FED. ROAD DIST. NO. ILLINOIS FED. AID PROJECT				