


# STREAM STATION 101+50 (DOWNSTREAM)

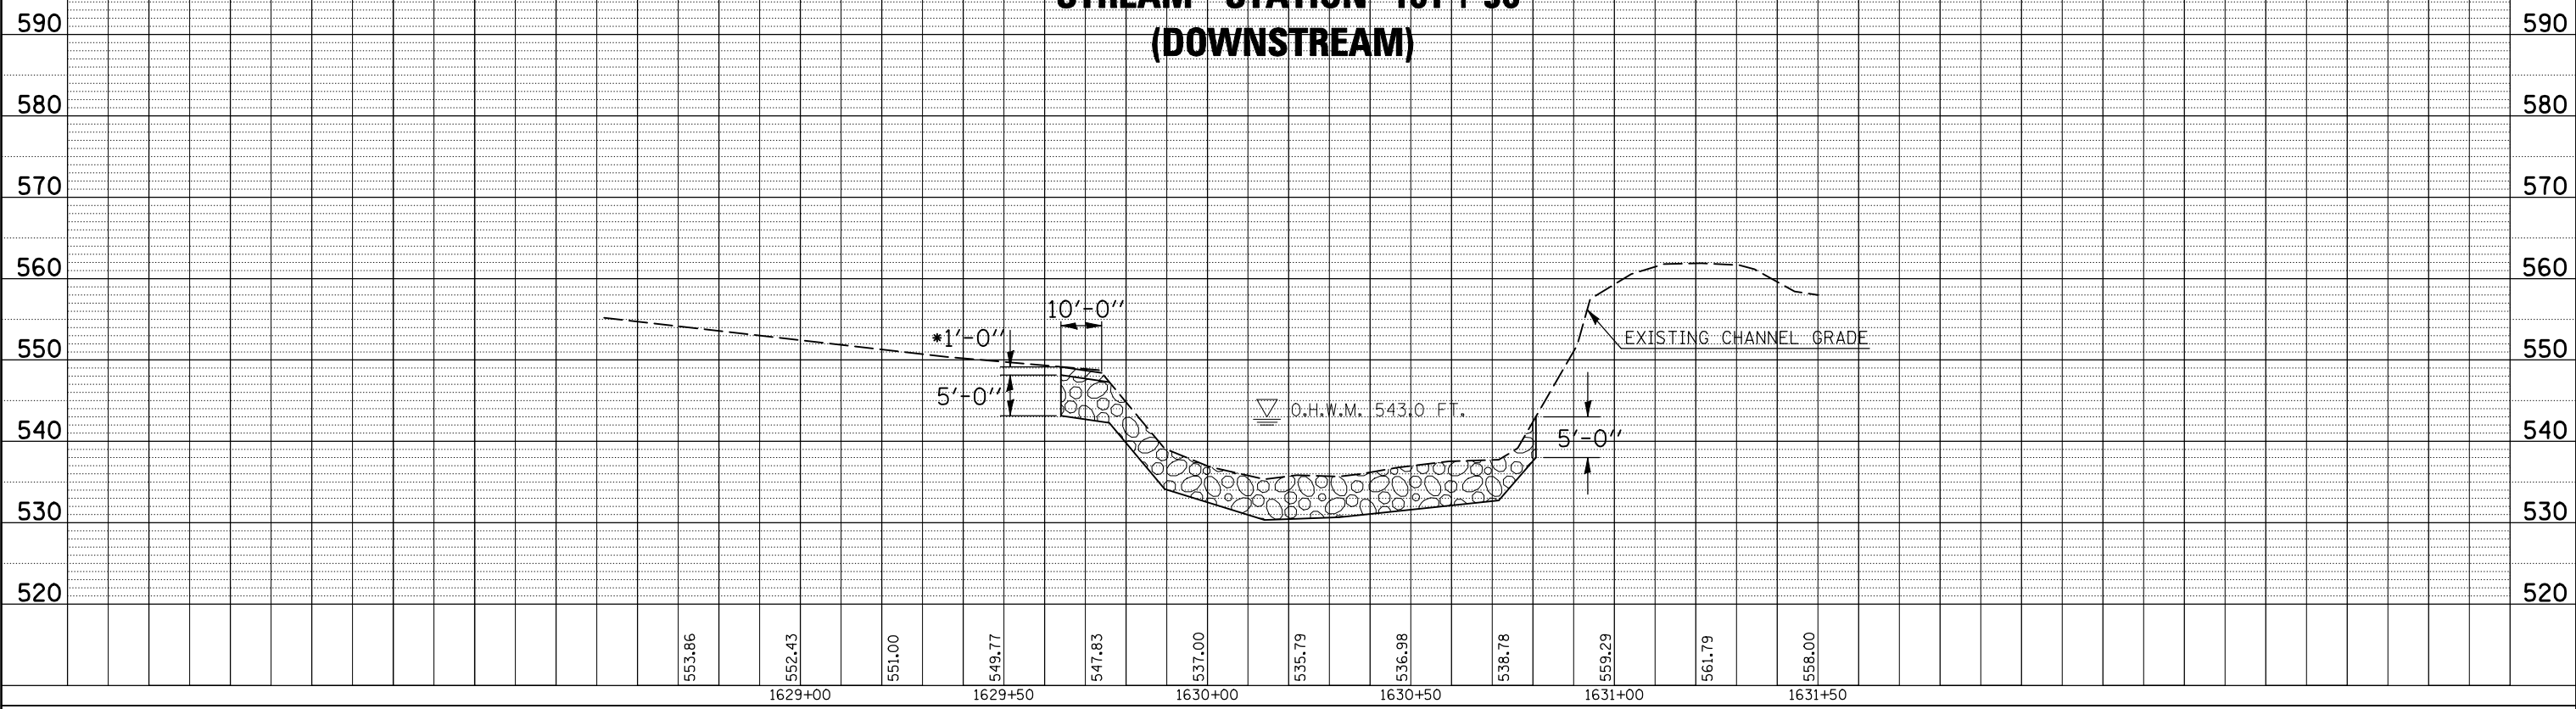

PLAN	SURVEYED	DATE
	PLOTTED	
	CHECKED	
	AT	
	NO.	
	CAD FILE NAME	



\* SEE COMMITMENTS. COSTS ASSOCIATED WITH THIS PLACEMENT OF EXCAVATED MATERIAL, ESTIMATED AT 375 CU.YD. INCLUDED WITH CHANNEL EXCAVATION.

PROFILE	SURVEYED	DATE
	PLOTTED	
	CHECKED	
	AT	
	NO.	
	STRUCTURE	
	NOTATION	

FILE NAME =	USER NAME = smsgm	DESIGNED - BH	REVISED - JDC - 4/30/09
ct:\pwork\pwidot\simsgm\0117763\90945	plan sheets.dgn	DRAWN - JC/JP	REVISED -
	PLOT SCALE = 40.0000' / IN.	CHECKED -	REVISED -
	PLOT DATE = 6/30/2009	DATE - 01-11-2008	REVISED -

**STATE OF ILLINOIS  
DEPARTMENT OF TRANSPORTATION**

## STREAM CROSS SECTIONS

SCALE: SHEET NO. 4 OF 4 SHEETS STA. TO STA.

F.A. RTE.	SECTION	COUNTY	TOTAL SHEETS	SHEET NO.
VAR.	•	VERMILION	12	12
CONTRACT NO. 90945				
FED. ROAD DIST. NO. ILLINOIS FED. AID PROJECT				