
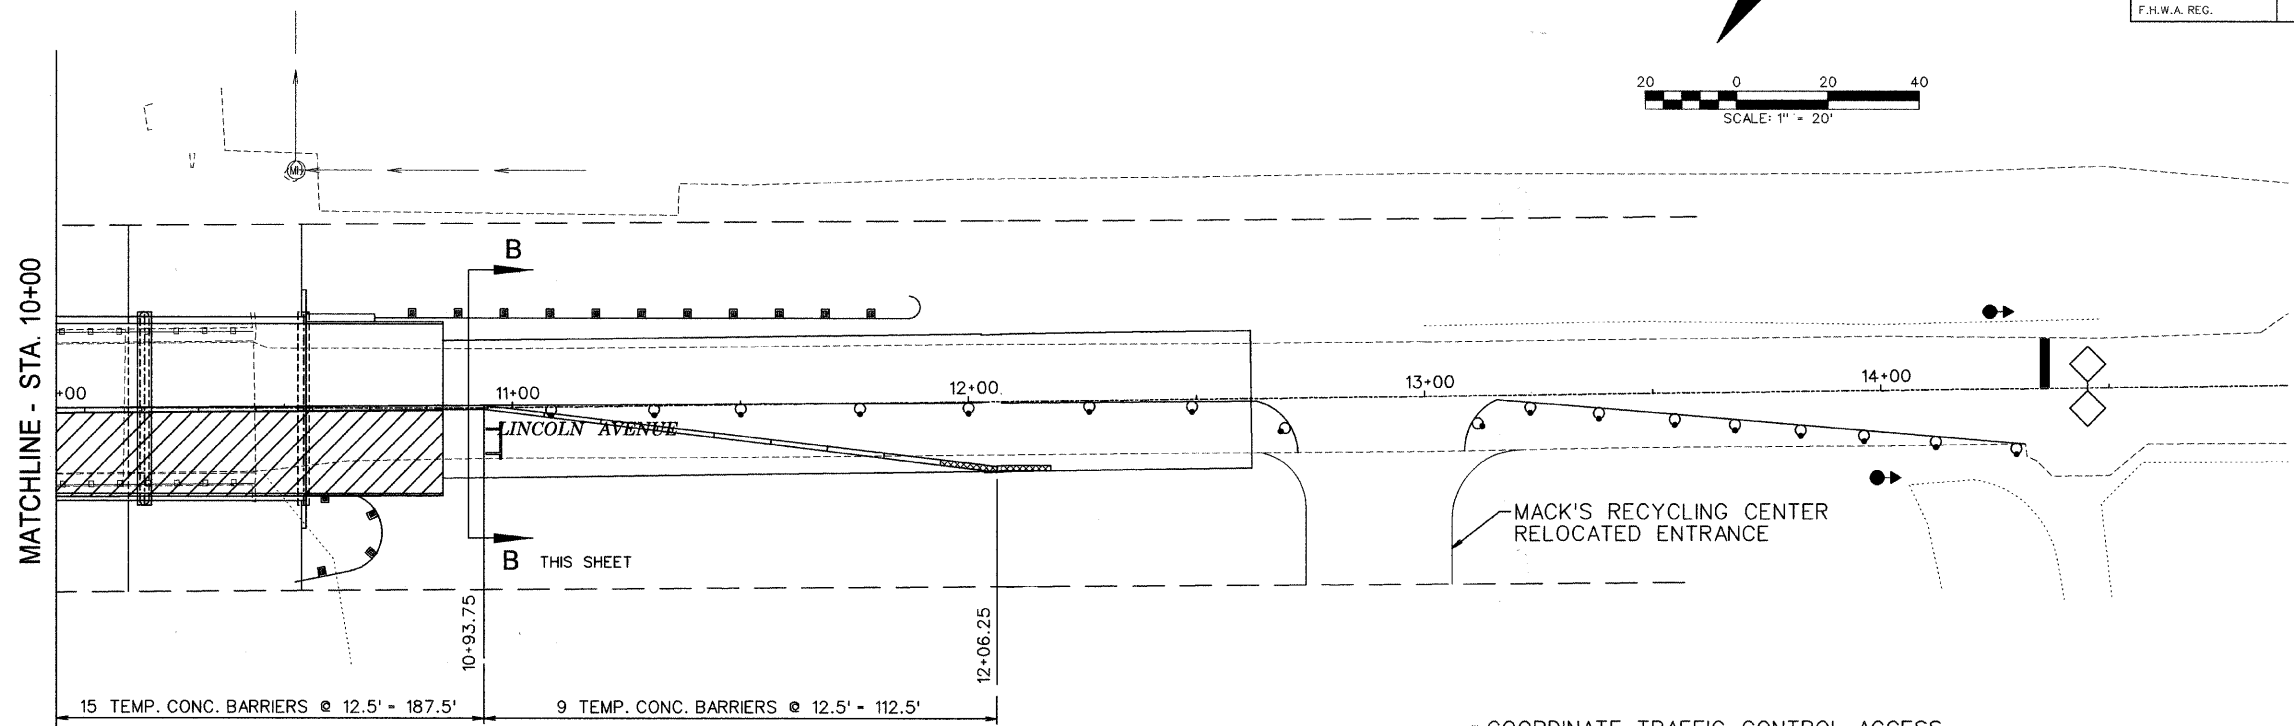



ROUTE NO.	SECTION	COUNTY	TOTAL SHEETS	SHEET NO.
N. LINCOLN AVE.	07-25932-00-BR	CHAMPAIGN	50	11
STA. TO STA.		F.H.W.A. REG. ILLINOIS PROJECT		

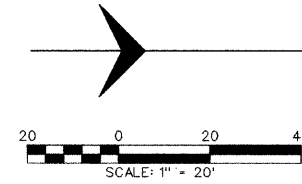

STAGE II TRAFFIC

TRAFFIC SIGNAL SEQUENCE

PHASE	A		B		C		D		E						
INTERVAL	1	2	3	4	5	6	7	8	9	10	11	12	13	14	15
NORTHBOUND	G	Y	R	R	R	R	R	R	R	R	R	R	R	R	R
SOUTHBOUND	R	R	R	G	Y	R	R	R	R	R	R	R	R	R	R
WILBUR AVE.	R	R	R	R	R	R	G	Y	R	R	R	R	R	R	R
SUPERVALU	R	R	R	R	R	R	R	R	R	G	Y	R	R	R	R
7+61 DRIVEWAY	R	R	R	R	R	R	R	R	R	R	R	R	G	Y	R

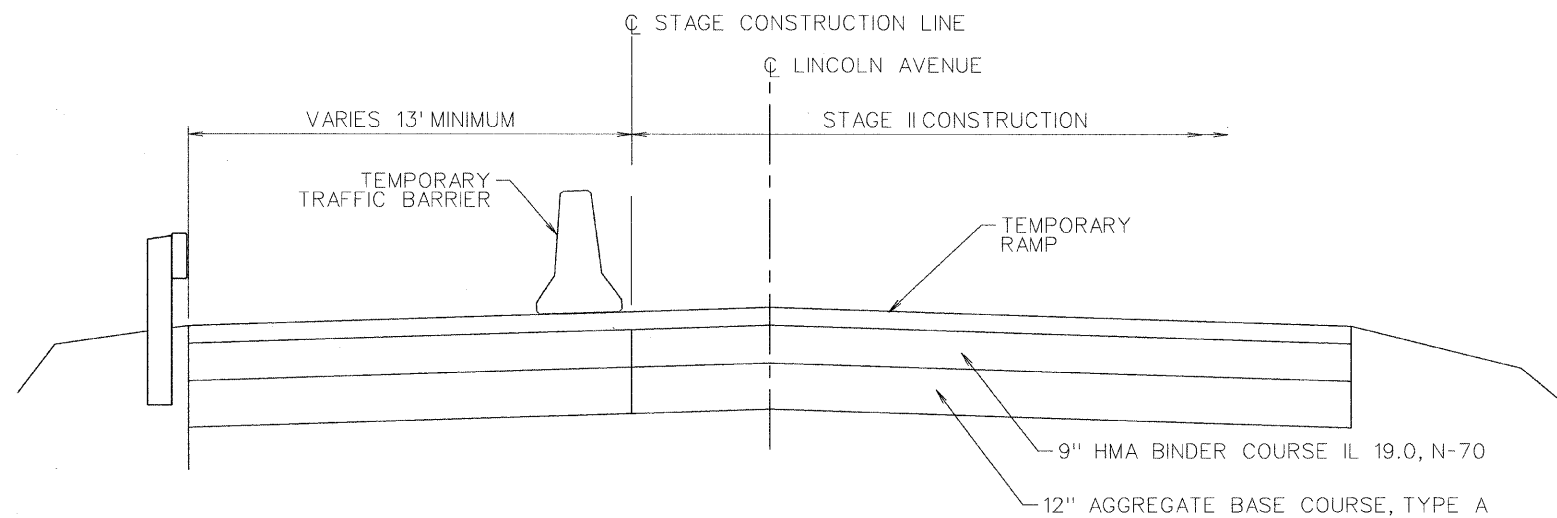

SECTION B-B

STAGE II TRAFFIC CONTROL PLAN
 SECTION: 07-25932-00-BR
 CHAMPAIGN COUNTY
 STATION 10+00