



ROUTE NO.	SECTION	COUNTY	TOTAL SHEETS	SHEET NO.
N. LINCOLN AVE.	07-25932-00-BR	CHAMPAIGN	50	19
STA.		TO STA.		
F.H.W.A. REG.		ILLINOIS PROJECT		

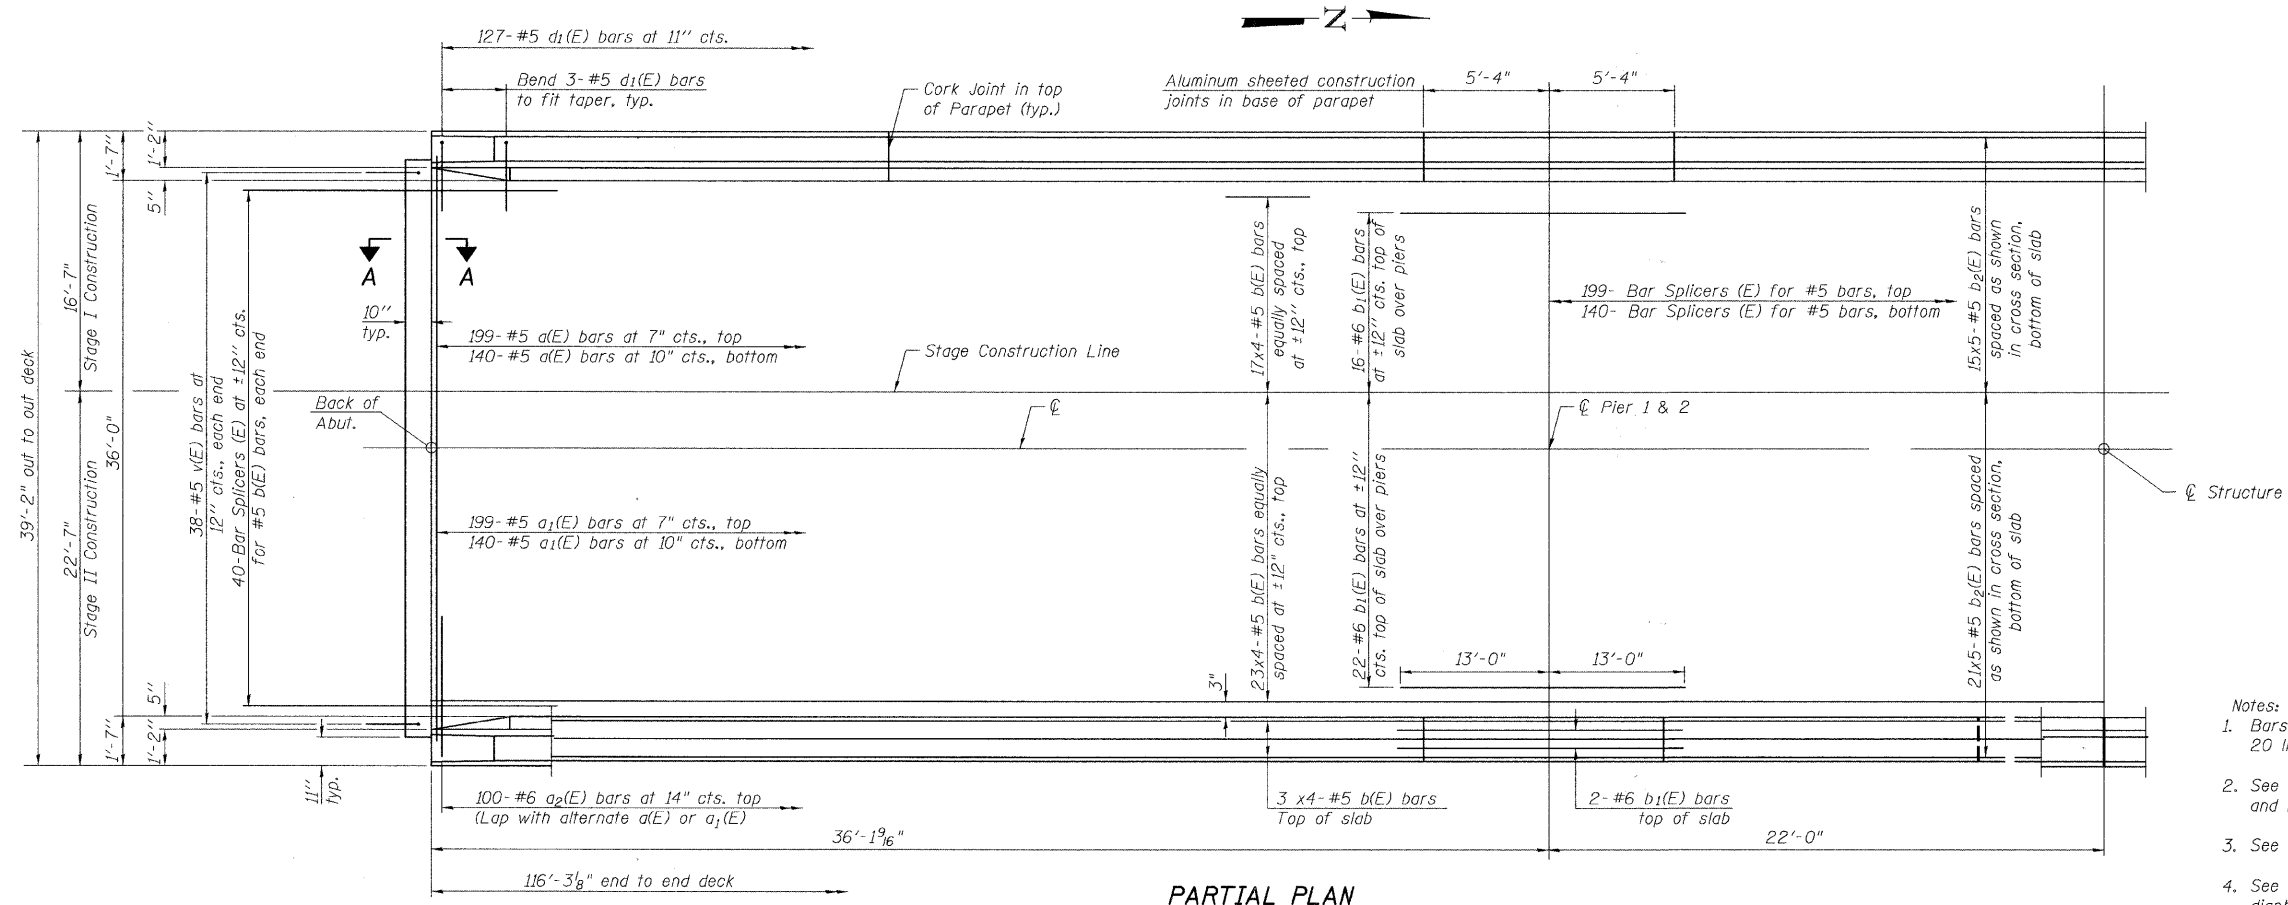

- Notes:
1. Bars indicated thus 20 x 3-#5 etc. indicates 20 lines of bars with 3 lengths per line.
 2. See Sheet 10 of 23 for superstructure details and Bill of Material.
 3. See Sheet 10 of 23 for parapet reinforcement.
 4. See Sheet 14 of 23 for Section A-A and diaphragm details.

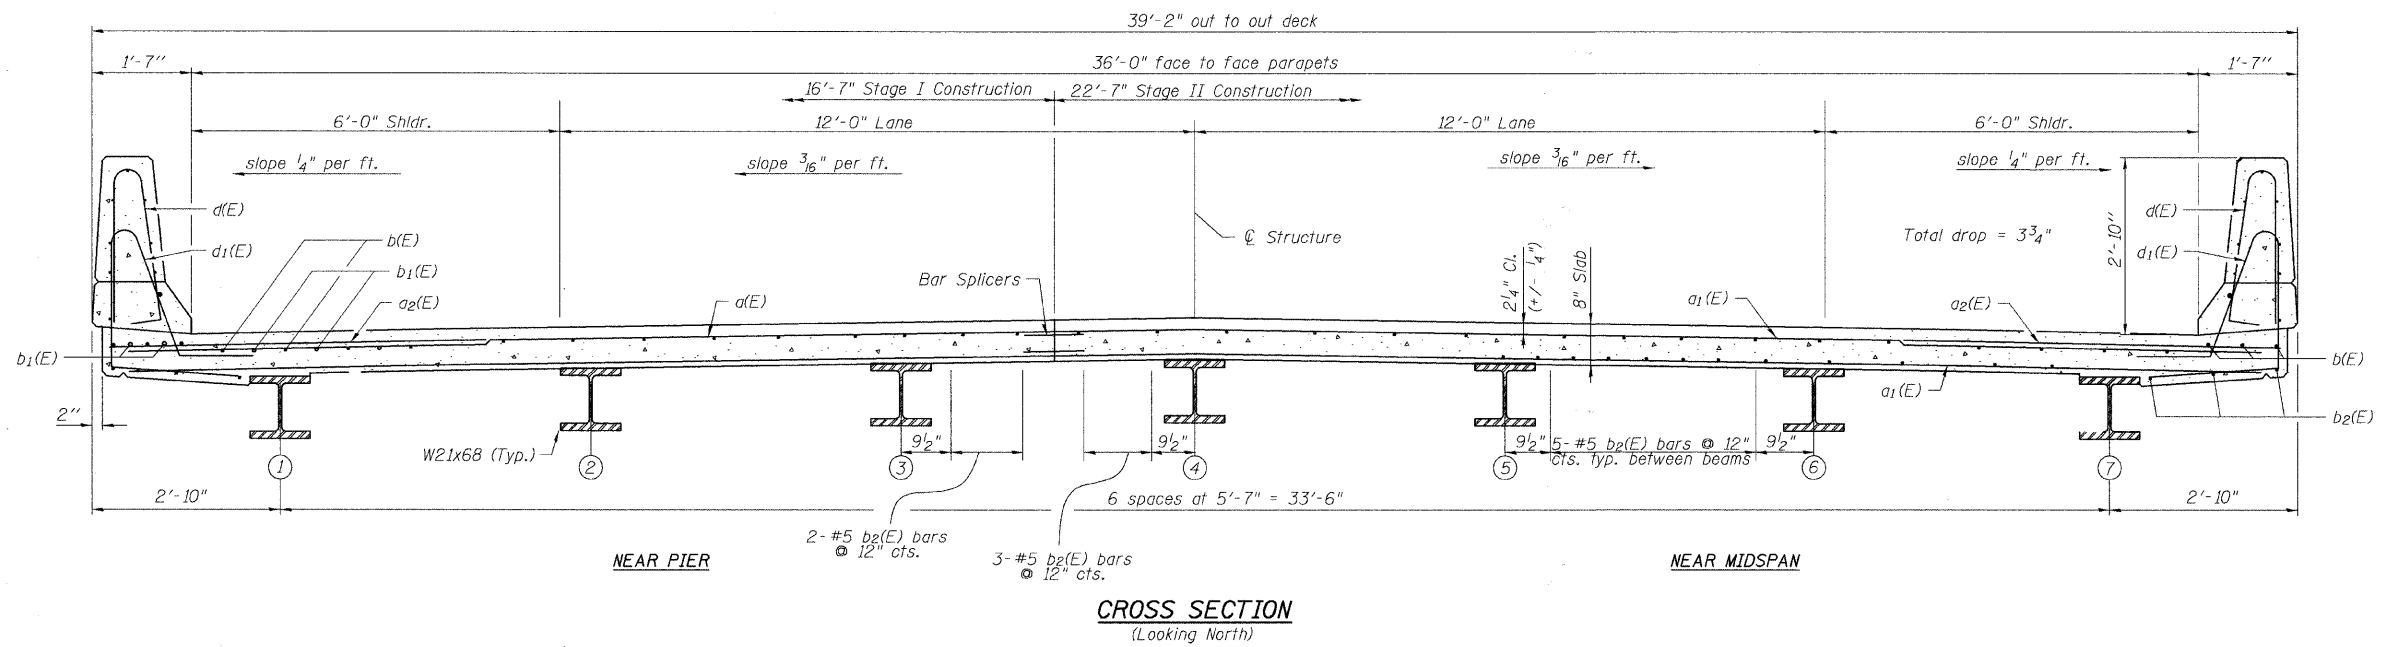

SUPERSTRUCTURE
SECTION: 07-25932-00-BR
CHAMPAIGN COUNTY
STATION 10+00