
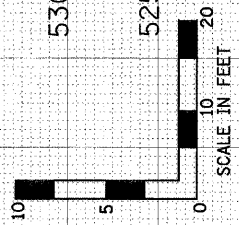


FINAL	DESIGNED	DATE
SURVEY	PLOTTED	
NOTE BOOK	TEMPLATE	
AREAS	CHECKED	

ORIGINAL	CHECKED	DATE
SURVEY	PLOTTED	
NOTE BOOK	TEMPLATE	
AREAS	CHECKED	

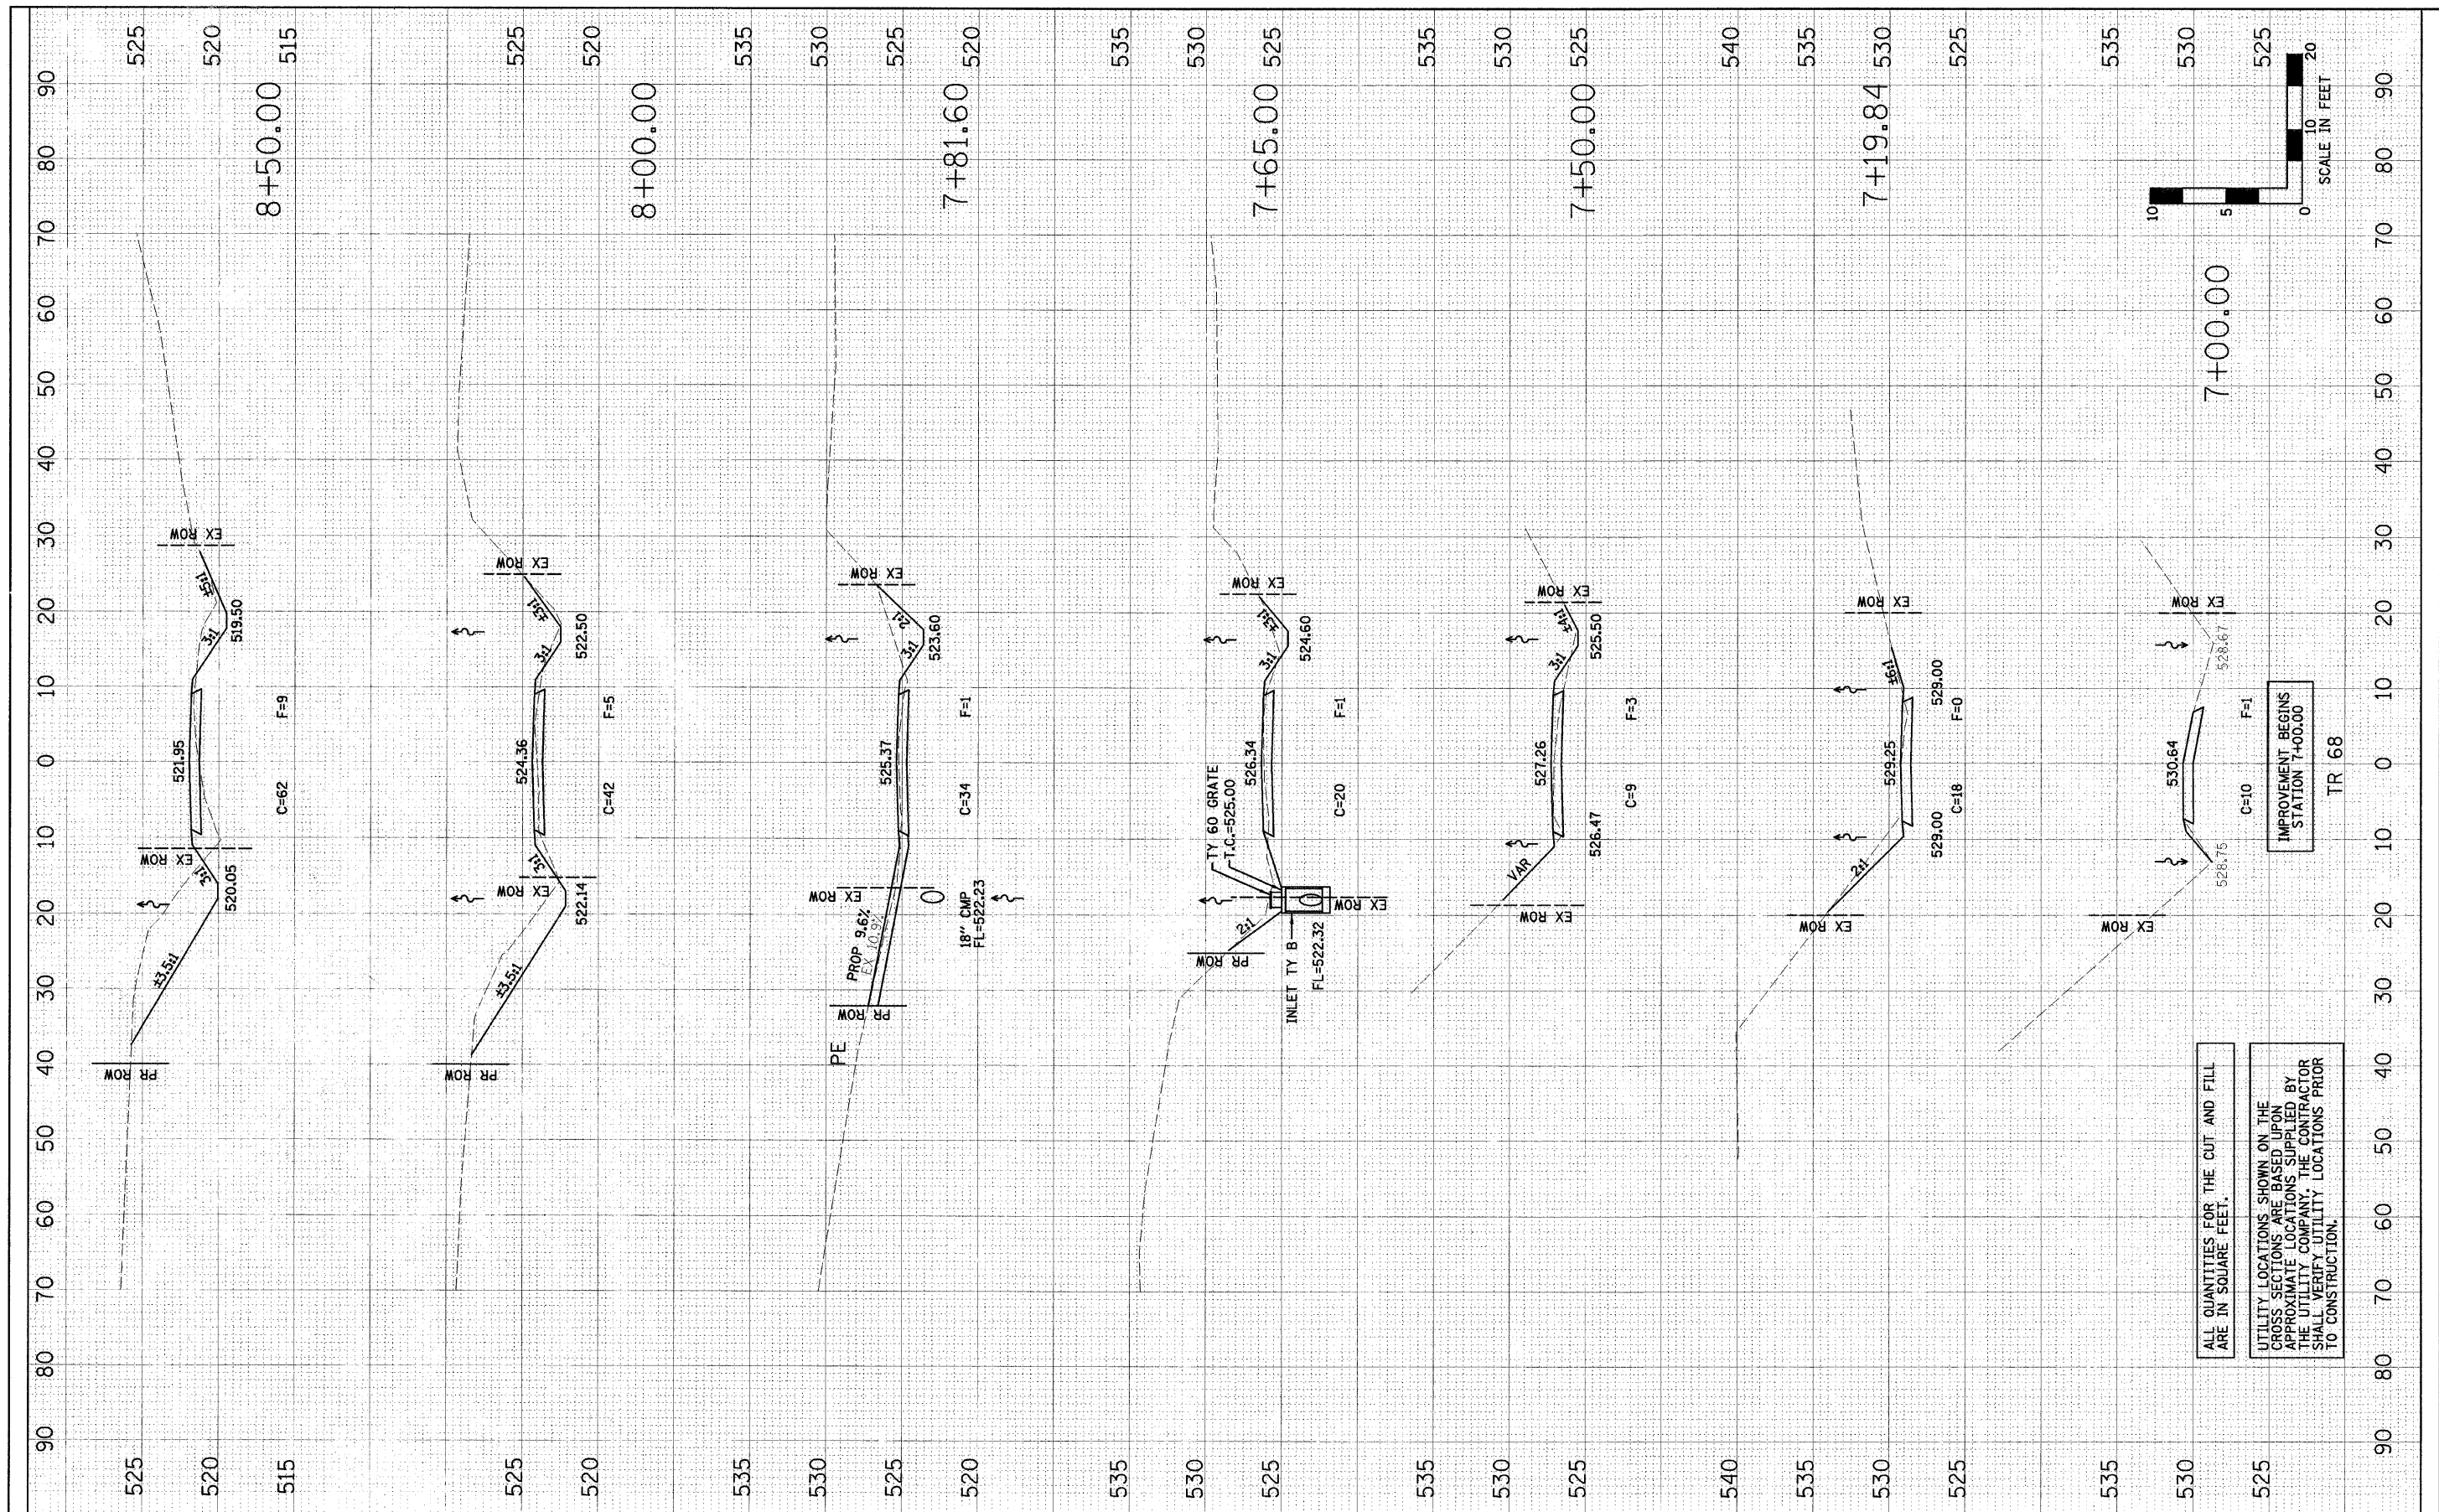

7+00.00

IMPROVEMENT BEGINS
STATION 7+00.00

TR 68

ALL QUANTITIES FOR THE CUT AND FILL ARE IN SQUARE FEET.

UTILITY LOCATIONS SHOWN ON THE CROSS SECTIONS ARE BASED UPON APPROXIMATE LOCATIONS SUPPLIED BY THE UTILITY COMPANY. THE CONTRACTOR SHALL VERIFY UTILITY LOCATIONS PRIOR TO CONSTRUCTION.

DESIGNED	JML	REVISED
DRAWN	JJO	REVISED
CHECKED	MSW	REVISED
DATE	06/22/09	REVISED

EFFINGHAM COUNTY DEPARTMENT OF HIGHWAYS

CROSS SECTIONS

T.R. 68 OVER FULFER CREEK
SECTION 05-07106-00-BR
EFFINGHAM, COUNTY

T.R.	SECTION	COUNTY	TOTAL SHEETS	SHEET NO.
68	05-07106-00-BR	EFFINGHAM	25	23
CONTRACT NO. 95593				

SCALE: SHEET NO. 23 OF 25 SHEETS STA. 7+00.00 TO STA. 8+50.00

FARNSWORTH GROUP, INC.

CONSULTING ENGINEERS - 2709 MCGRAW DRIVE BLOOMINGTON, ILLINOIS 61704 (309) 663-8435 / (309) 663-1571 FAX