
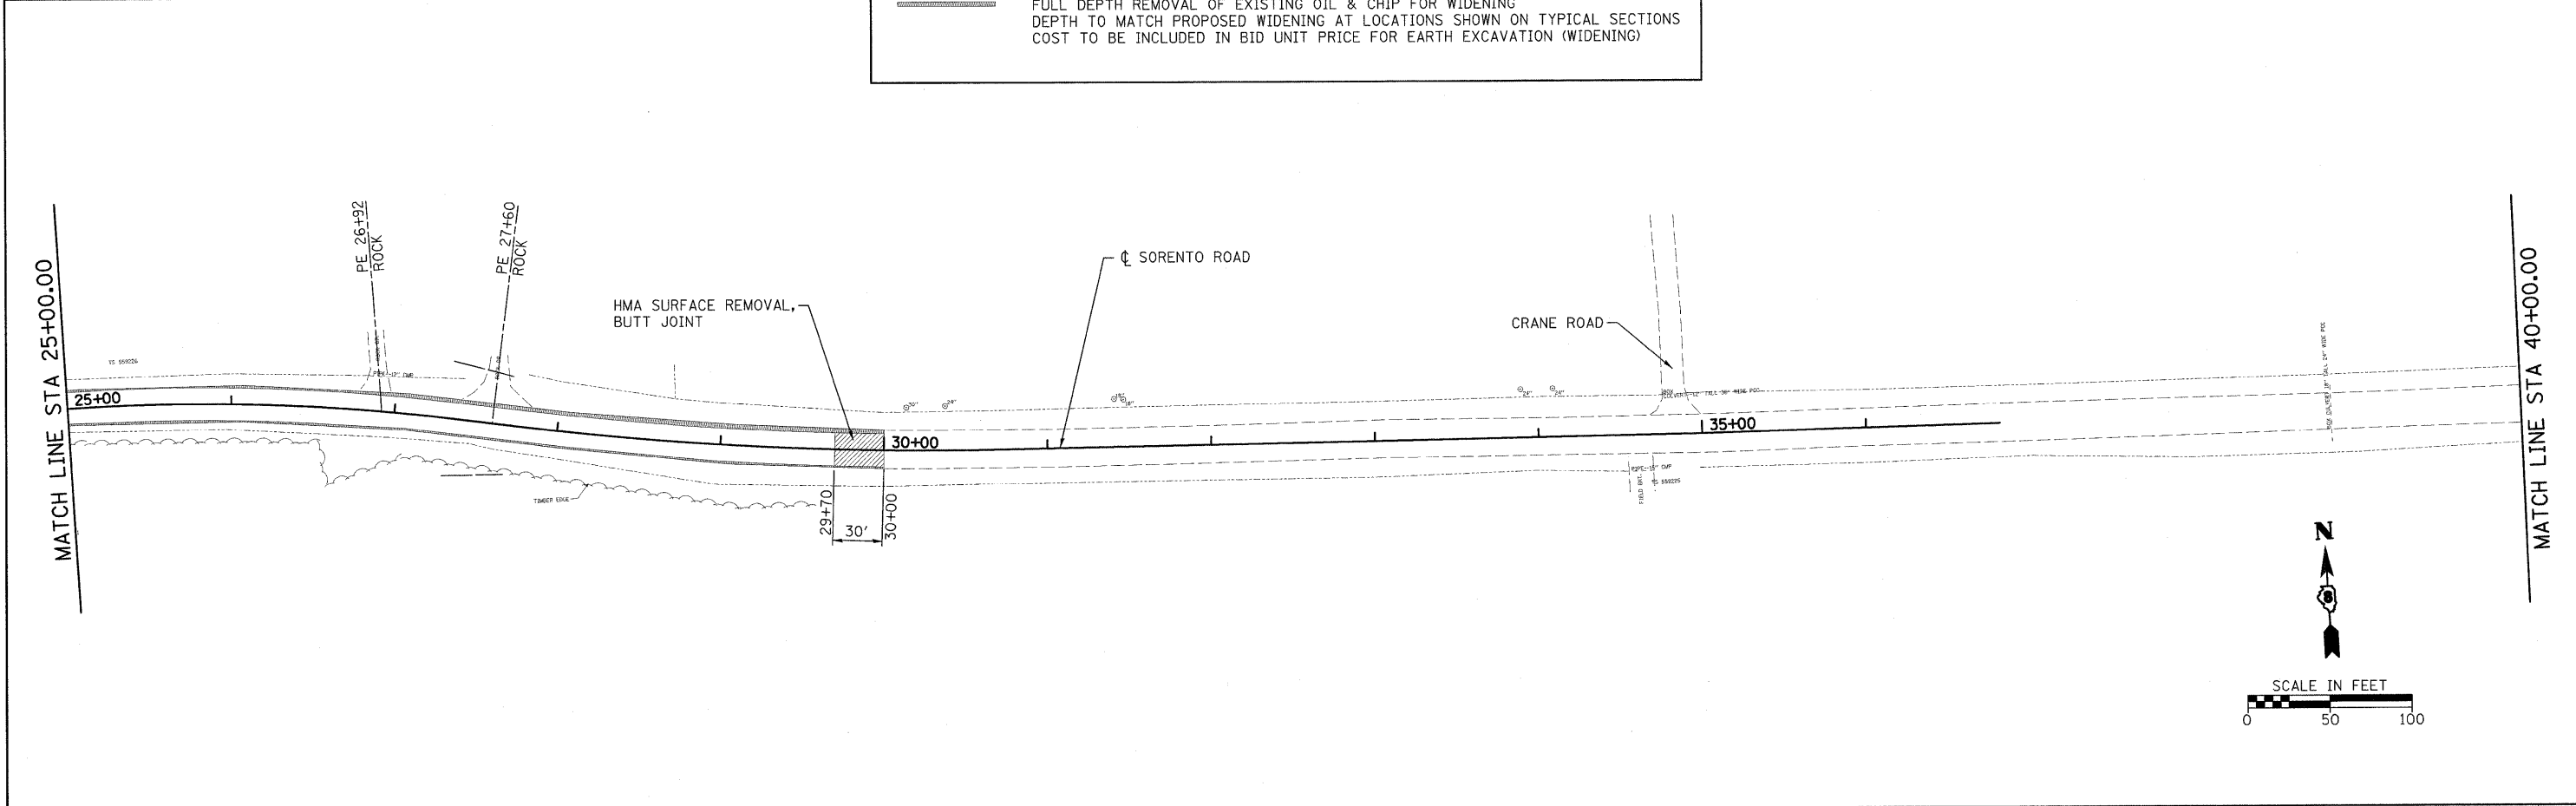
 HMA SURFACE REMOVAL, BUTT JOINT
 FULL DEPTH REMOVAL OF EXISTING OIL & CHIP FOR WIDENING DEPTH TO MATCH PROPOSED WIDENING AT LOCATIONS SHOWN ON TYPICAL SECTIONS COST TO BE INCLUDED IN BID UNIT PRICE FOR EARTH EXCAVATION (WIDENING)



FILE NAME = H:\5592\5592.10\REMOVAL_SR_5592.1.dgn	USER NAME = _USERDESCR_	DESIGNED - DLD	REVISED -	STATE OF ILLINOIS DEPARTMENT OF TRANSPORTATION	PAVEMENT REMOVAL & EXISTING TOPOGRAPHY - SORENTO ROAD				F.A.S RTE. 777	SECTION 09-00080-01-RS	COUNTY BOND	TOTAL SHEETS 22	SHEET NO. 9
PLOT SCALE = 50.0000' / IN.		DRAWN - EDW	REVISED -		SCALE: 50	SHEET NO.	OF	SHEETS	STA.	TO STA.	CONTRACT NO. 97394		
PLOT DATE = 7/9/2009		CHECKED -	REVISED -		FED. ROAD DIST. NO. 8 (ILLINOIS) FED. AID PROJECT								
DATE = 6-9-09		DATE = 6-9-09	REVISED -										

H.M.&G. NO. 5592.10
 HENRY, MEISENHEIMER & GENDE, INC., 1075 LAKE ROAD, PO BOX 70, CARLYLE, IL 62231 PHONE (618) 594-3711 WWW.HMGENGINEERS.COM