
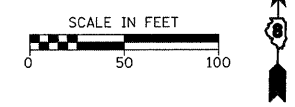



DATE	
BY	
SURVEYED	
PLAN	
NOTE BOOK	
NO. OF WAY CHECKED	
NO.	

DATE	
BY	
SURVEYED	
PROFILE	
NOTE BOOK	
NO. OF WAY CHECKED	
NO.	

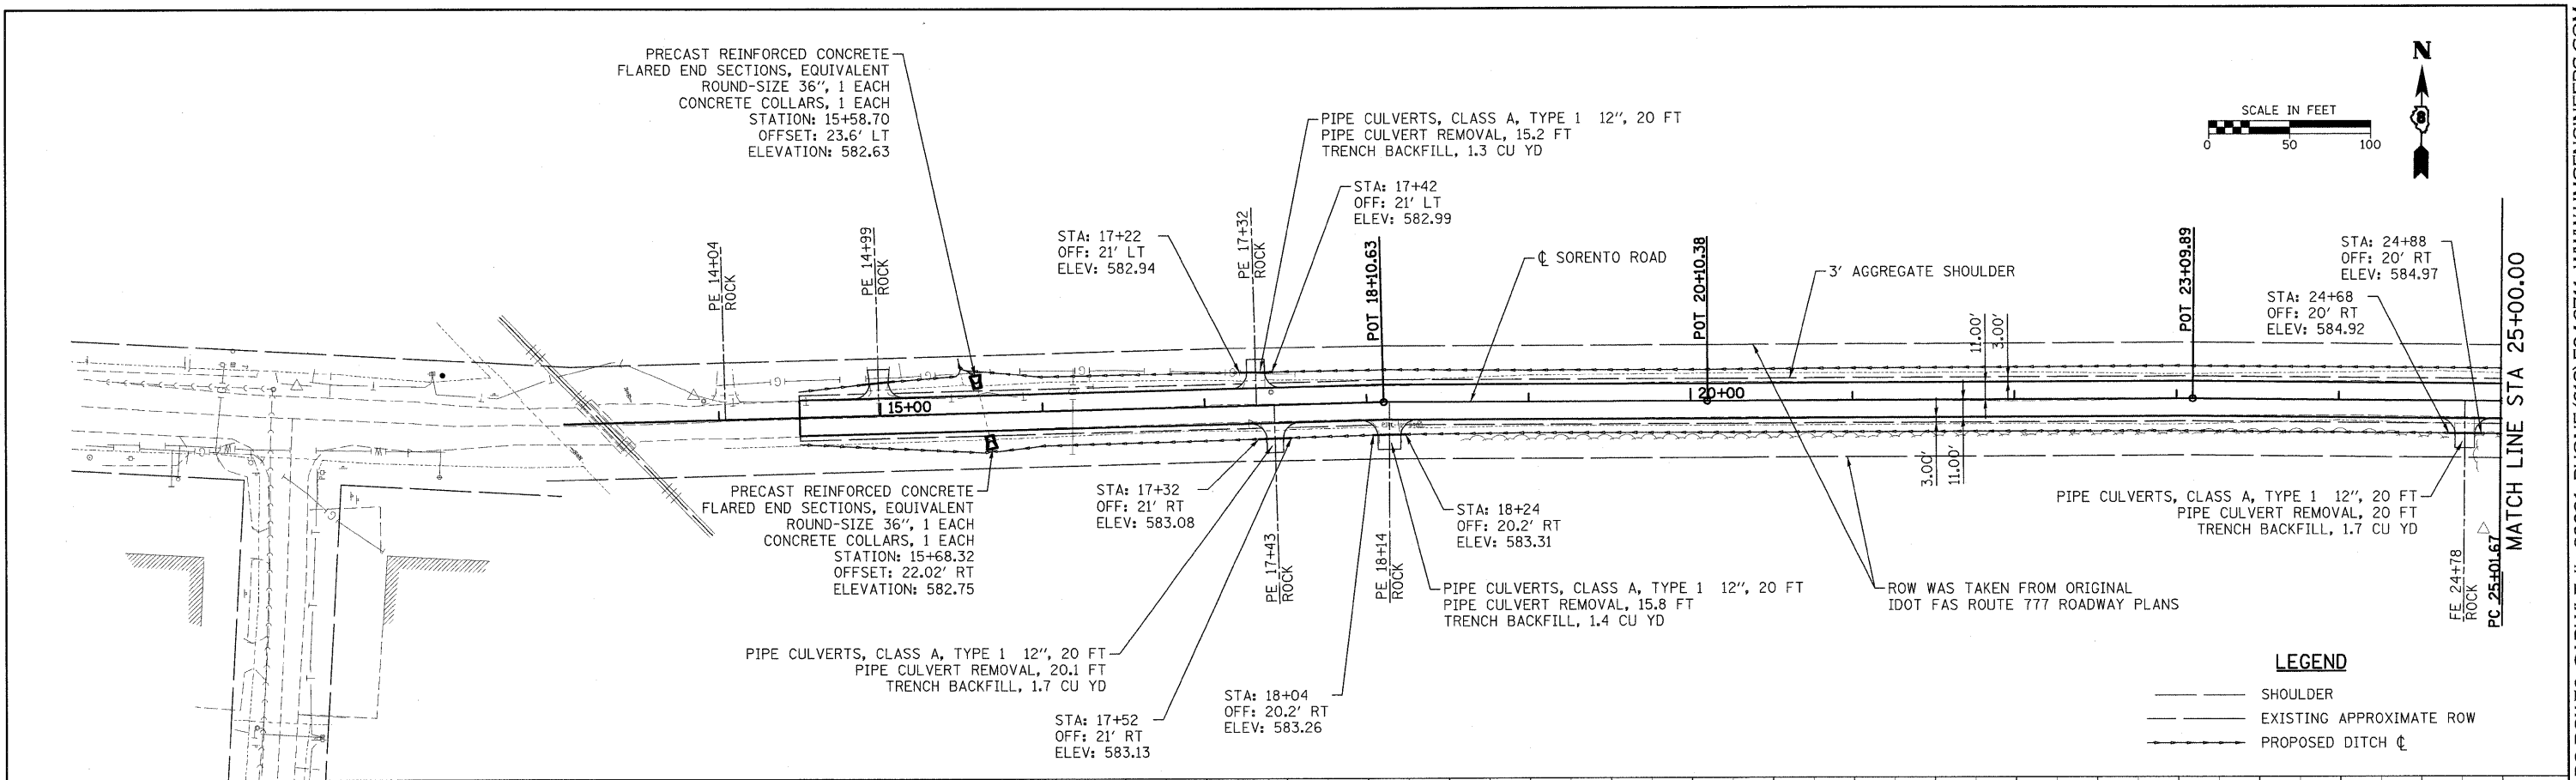

LEGEND

- SHOULDER
- - - EXISTING APPROXIMATE ROW
- - - PROPOSED DITCH

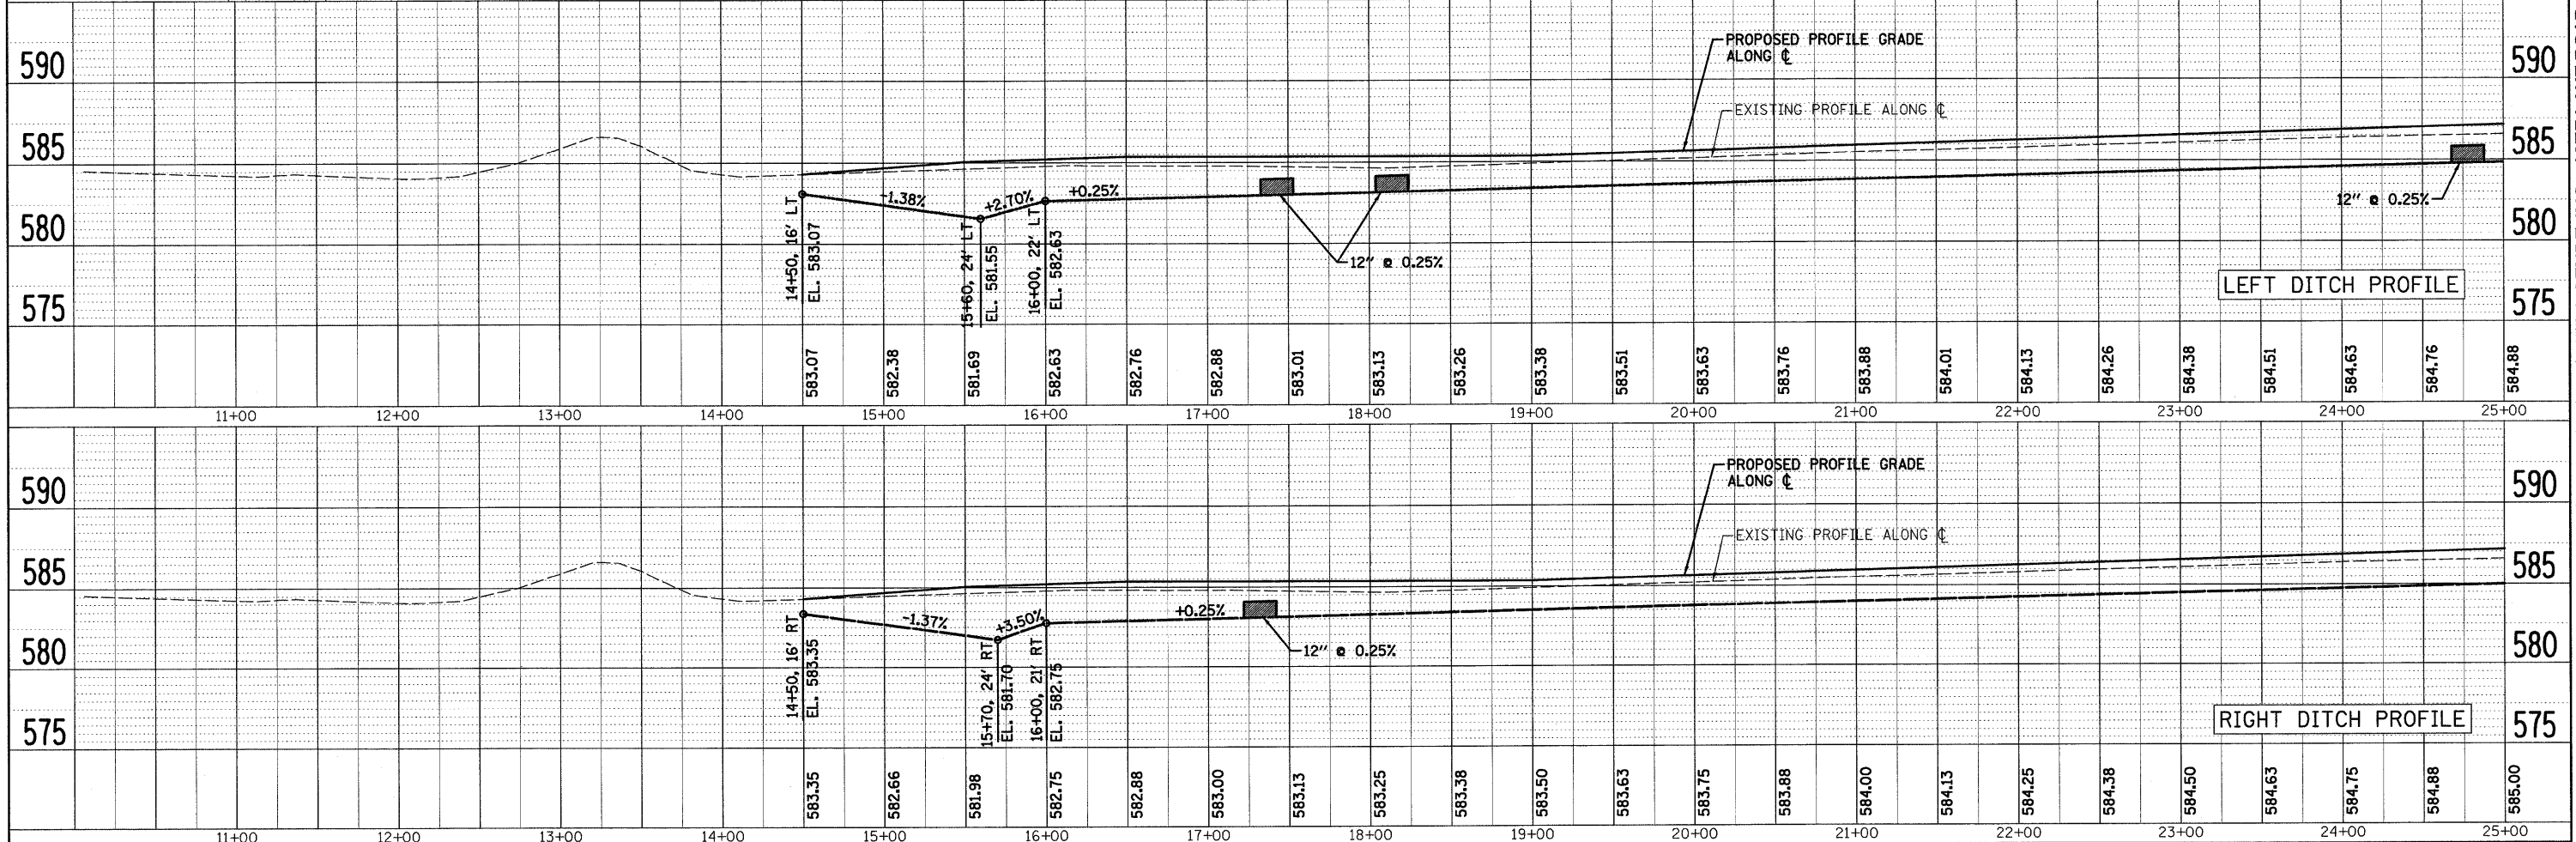

FILE NAME = H:\5592\5592\10\PP_DITCHS.5592_01.dgn	USER NAME = _USERDESCR_	DESIGNED - DLD	REVISOR -	F.A.S. RTE. 777	SECTION 09-00080-01-RS	COUNTY BOND	TOTAL SHEETS 22	SHEET NO. 12
PLLOT SCALE = 50.0000' / IN.	PLLOT DATE = 7/9/2009	DRAWN -	REVISOR -	CONTRACT NO. 97394			FED. ROAD DIST. NO. 8 ILLINOIS FED. AID PROJECT	
<p align="center">STATE OF ILLINOIS DEPARTMENT OF TRANSPORTATION</p>				<p align="center">PLAN & PROFILE - SORENTO DRAINAGE</p>			<p>SCALE: SHEET NO. OF SHEETS STA. 10+00 TO STA. 25+00</p>	

HENRY, MEISENHEIMER & GENDE, INC., 1075 LAKE ROAD, PO BOX 70, CARLYLE, IL 62231 PHONE (618) 594-3711 WWW.HMENGINEERS.COM