


FINAL SURVEY NO.	SURVEYED	BY	DATE
	PLOTTED		
	IS LATE		
	AREAS CHECKED		

ORIGINAL SURVEY NO.	SURVEYED	BY	DATE
	PLOTTED		
	IS LATE		
	AREAS CHECKED		

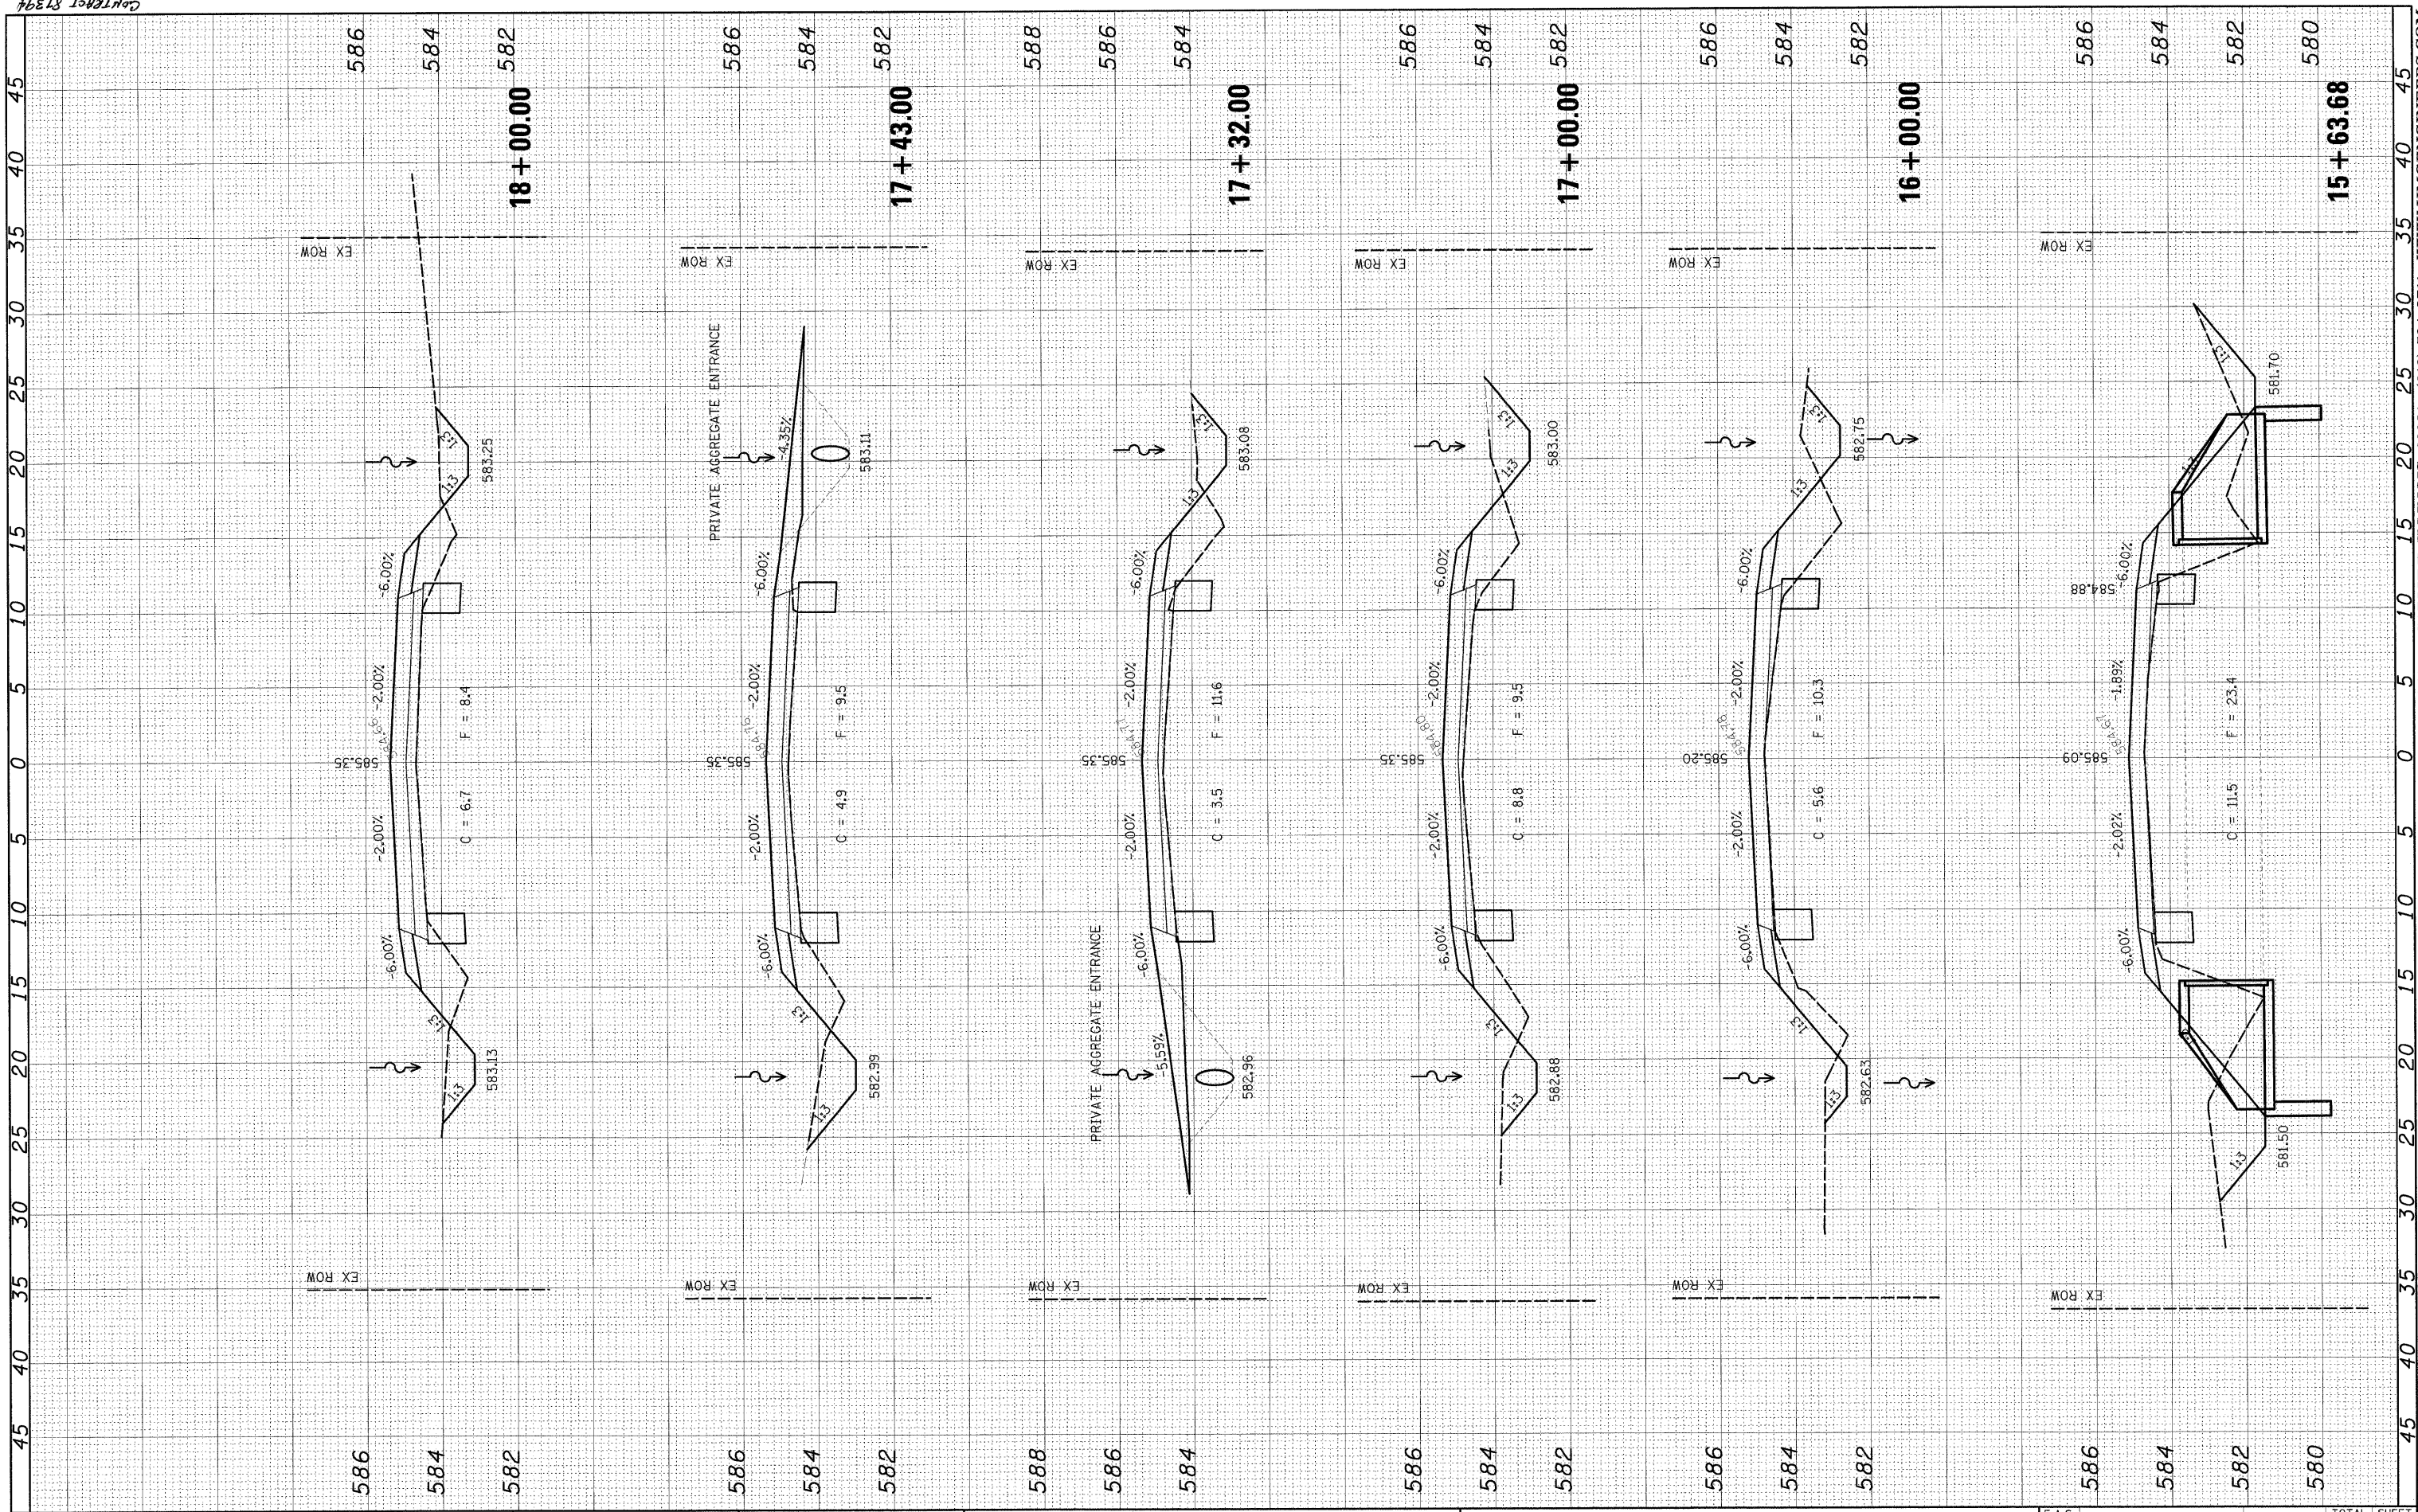

FILE NAME = H:\5592\5592.10\ss\_SorentoRd\_3to1\_5592\_F.dgn  
 USER NAME = .USERDESCR.  
 DESIGNED - DLD  
 DRAWN - KOJ  
 CHECKED -  
 DATE - 1-17-08

REVISOR -  
 REVISOR -  
 REVISOR -  
 REVISOR -

PLLOT SCALE = 5.0000' / IN.  
 PLOT DATE = 7/9/2009

**STATE OF ILLINOIS  
 DEPARTMENT OF TRANSPORTATION**

**CROSS SECTIONS - SORENTO ROAD**  
 SCALE: SHEET NO. OF SHEETS STA. 15+63.68 TO STA. 18+00.00

F.A.S. RTE.	SECTION	COUNTY	TOTAL SHEETS	SHEET NO.
777	09-00080-01-RS	BOND	22	19
CONTRACT NO.				
FED. ROAD DIST. NO. ILLINOIS FED. AID PROJECT				