


| | | | |
|---------------|---------------|----|------|
| FINAL SURVEY | SURVEYED | BY | DATE |
| NOTE BOOK NO. | PLOTTED | | |
| | TEMPLATE | | |
| | AREAS CHECKED | | |

| | | | |
|-----------------|---------------|----|------|
| ORIGINAL SURVEY | SURVEYED | BY | DATE |
| NOTE BOOK NO. | PLOTTED | | |
| | TEMPLATE | | |
| | AREAS CHECKED | | |

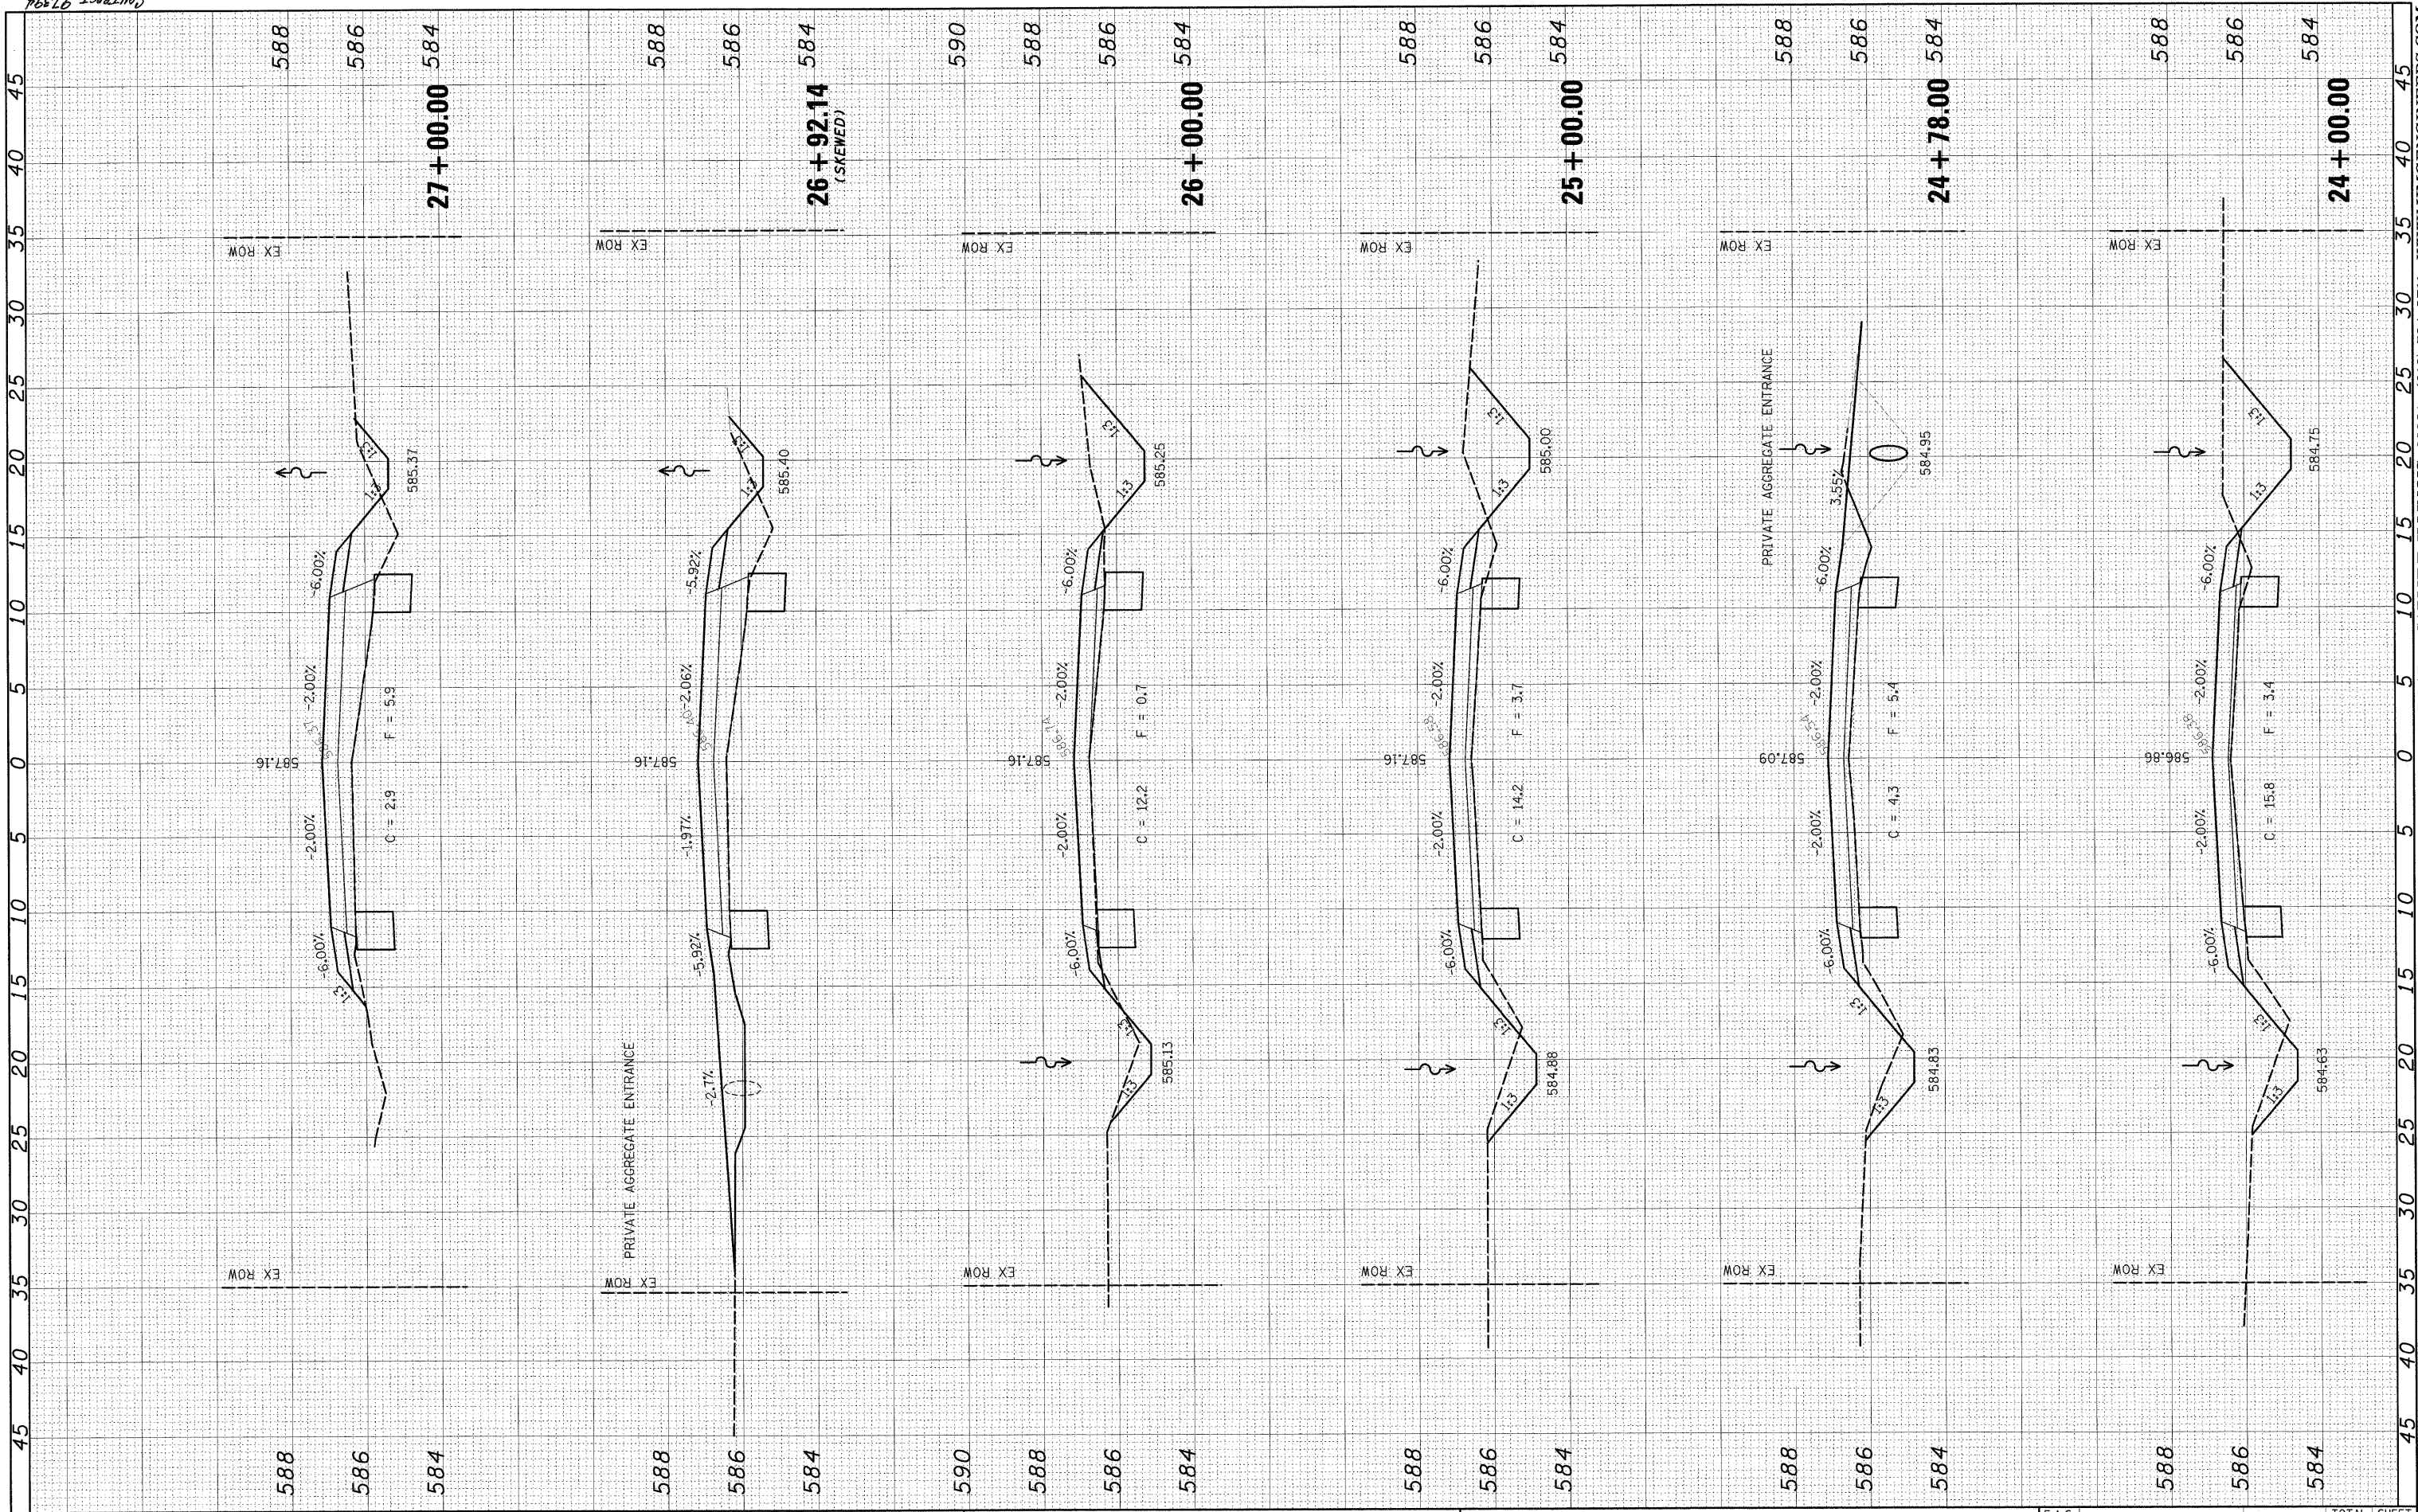

FILE NAME = H:\5592\5592.10\ss_SorentoRd_3to1_5592_F.dgn
 USER NAME = .USERDESCR.

DESIGNED - DLD
 DRAWN - KOJ
 CHECKED -
 DATE - 1-17-08

REVISED -
 REVISED -
 REVISED -
 REVISED -

**STATE OF ILLINOIS
 DEPARTMENT OF TRANSPORTATION**

CROSS SECTIONS - SORENTO ROAD

SCALE: SHEET NO. OF SHEETS STA. 24+00.00 TO STA. 27+00.00

| | | | | |
|---|----------------|--------|--------------|-----------|
| F.A.S. RTE. | SECTION | COUNTY | TOTAL SHEETS | SHEET NO. |
| 777 | 09-00080-01-RS | BOND | 22 | 21 |
| CONTRACT NO. | | | | |
| FED. ROAD DIST. NO. ILLINOIS FED. AID PROJECT | | | | |