


Sheet 22
 COUNTY 97594

FINAL SURVEY NO.	SURVEYED BY	DATE
NO.	PLOTTED BY	
	NOTE BOOK NO.	
	AREAS CHECKED	

ORIGINAL SURVEY NO.	SURVEYED BY	DATE
NO.	PLOTTED BY	
	NOTE BOOK NO.	
	AREAS CHECKED	

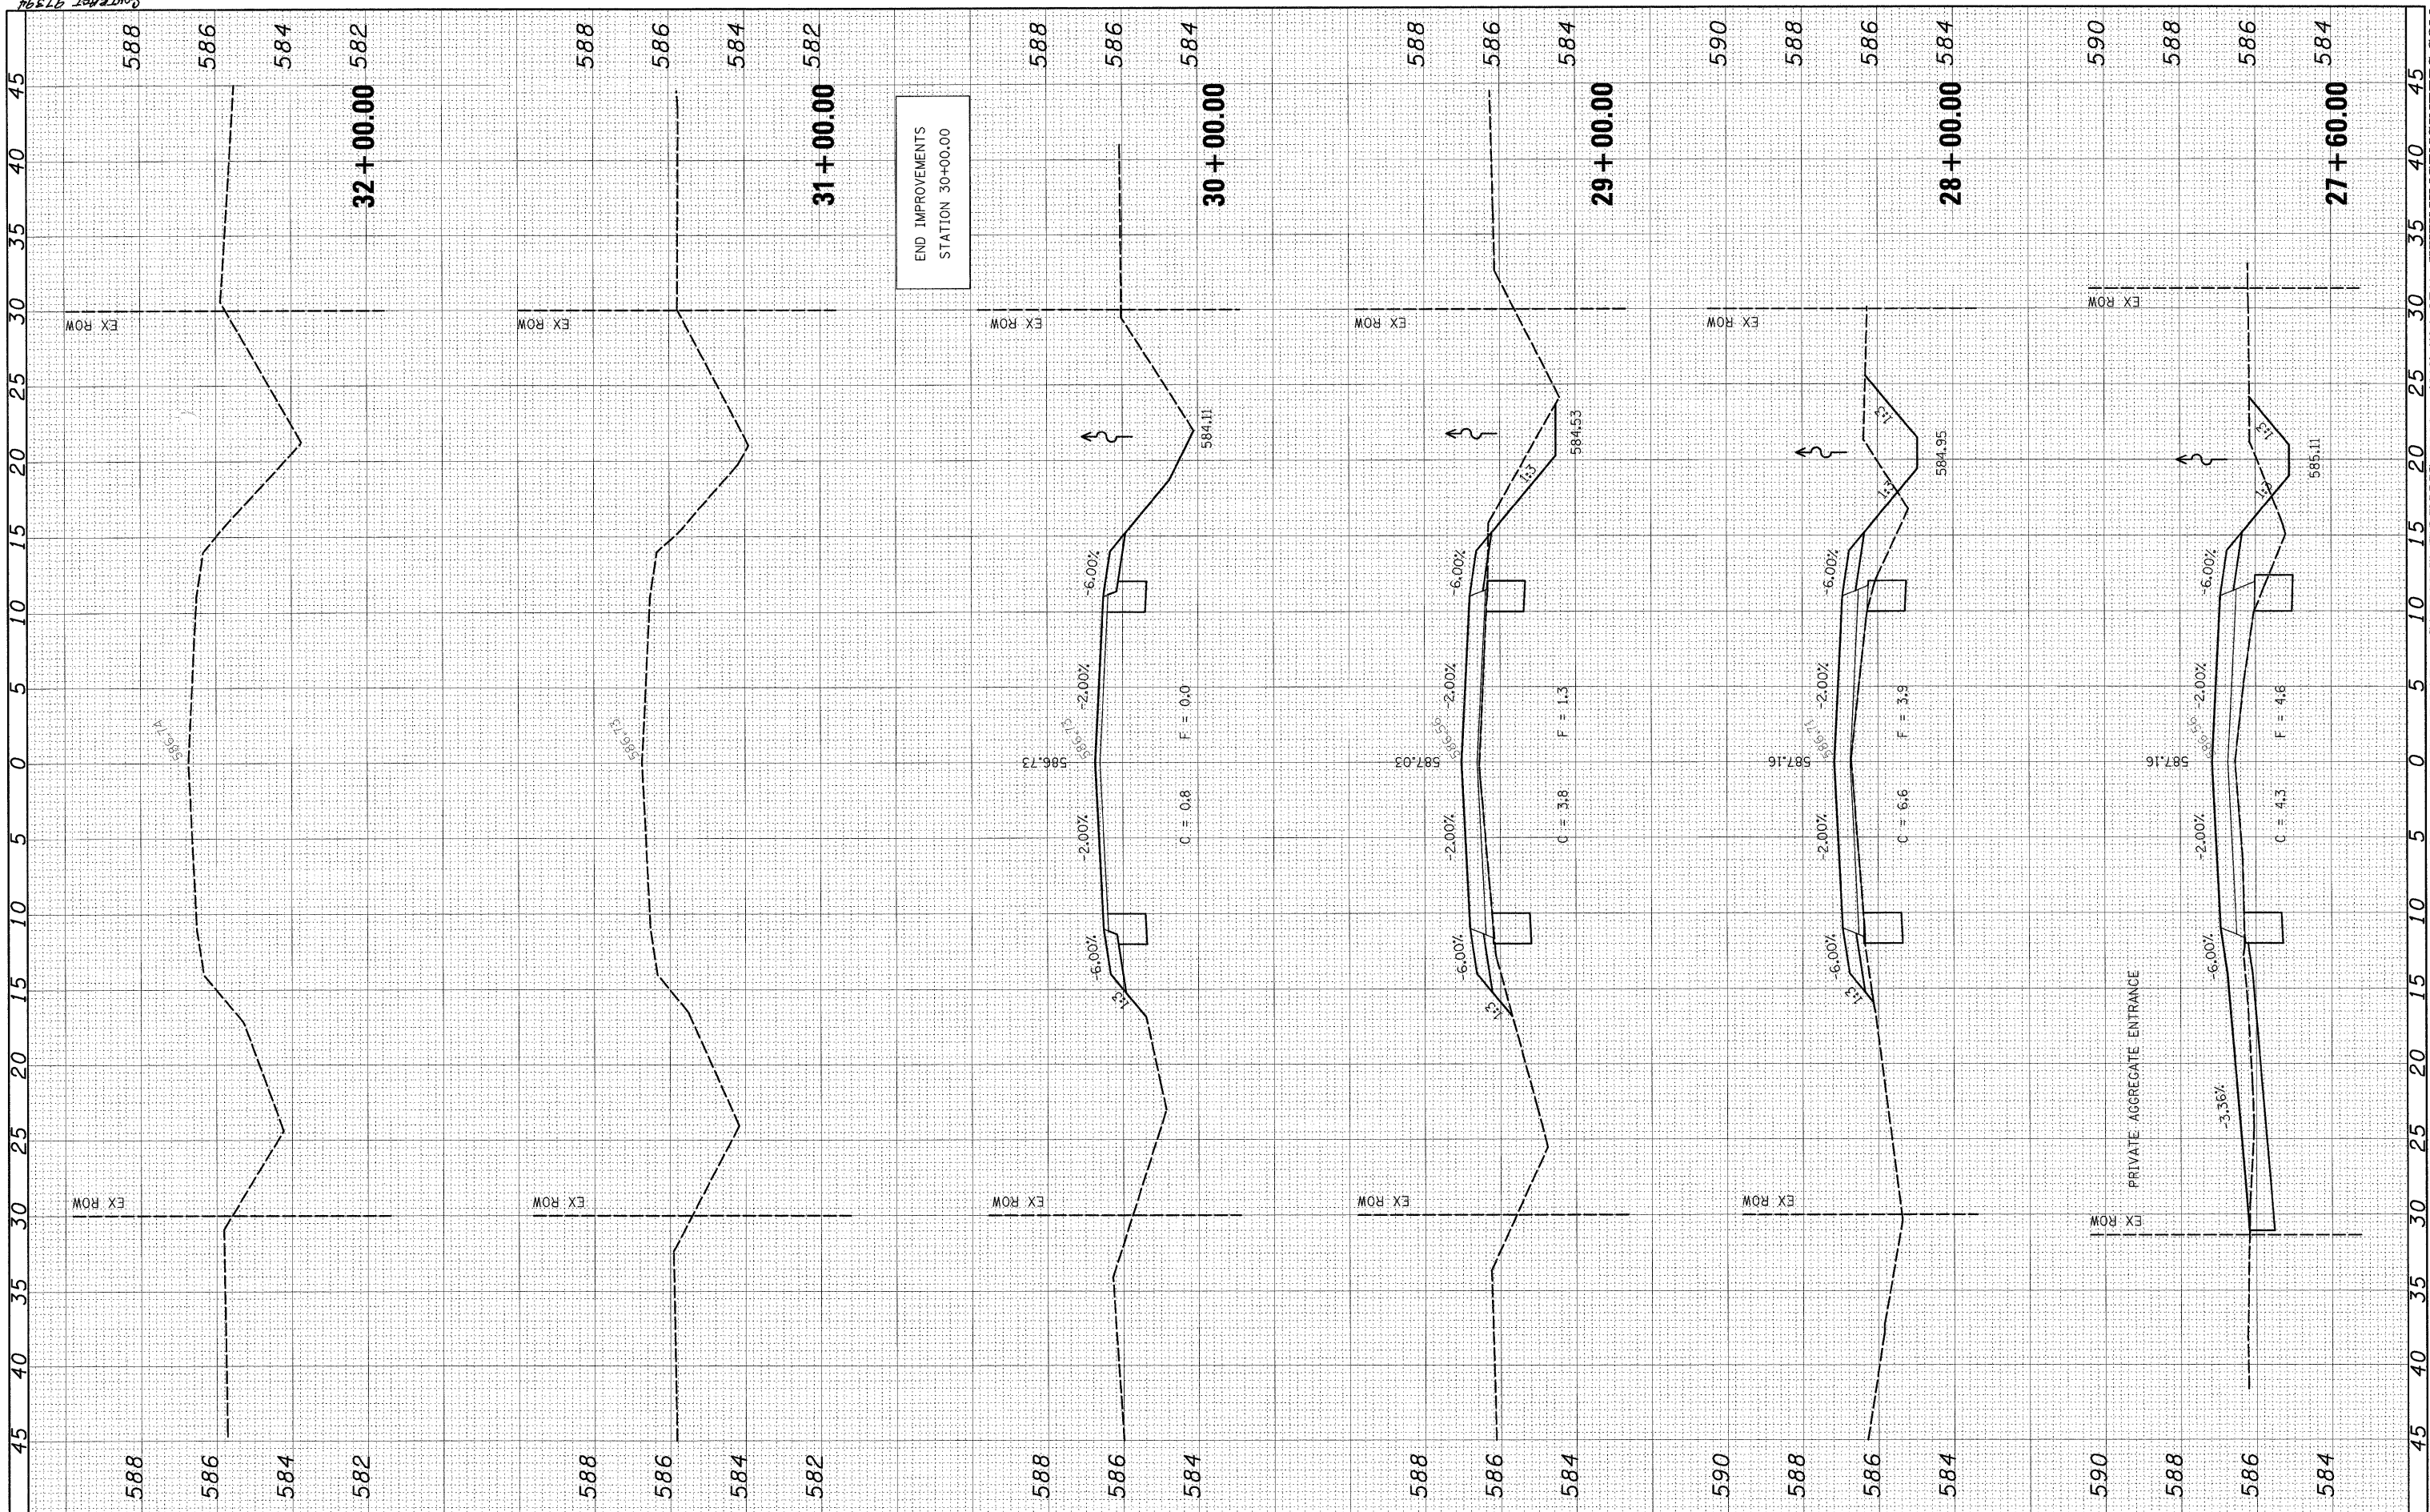

FILE NAME = H:\5592\5592.10\ss_SorentoRd_3tol_5592_F.dgn

USER NAME = USERDESCR.
 PLOT SCALE = 5.00000 ' / IN.
 PLOT DATE = 7/9/2009

DESIGNED - DLD
 DRAWN - KOJ
 CHECKED -
 DATE - 1-17-08

REVISED -
 REVISED -
 REVISED -
 REVISED -

**STATE OF ILLINOIS
 DEPARTMENT OF TRANSPORTATION**

CROSS SECTIONS - SORENTO ROAD

SCALE: SHEET NO. OF SHEETS STA. 27+60.00 TO STA. 32+00.00

F.A.S. RTE.	SECTION	COUNTY	TOTAL SHEETS	SHEET NO.
777	09-00080-01-RS	BOND	22	22
CONTRACT NO.				
FED. ROAD DIST. NO. [ILLINOIS] FED. AID PROJECT				