


F.A.P. RTE.	SECTION	COUNTY	TOTAL SHEETS	SHEET NO.
331	*	JACKSON	67	18
STA.		TO STA.		
FED. ROAD DIST. NO.		ILLINOIS	FED. AID PROJECT	
*(12-1B-1;09 BSMART FY 10-1				

GUARDRAIL AND TERMINAL PLAN

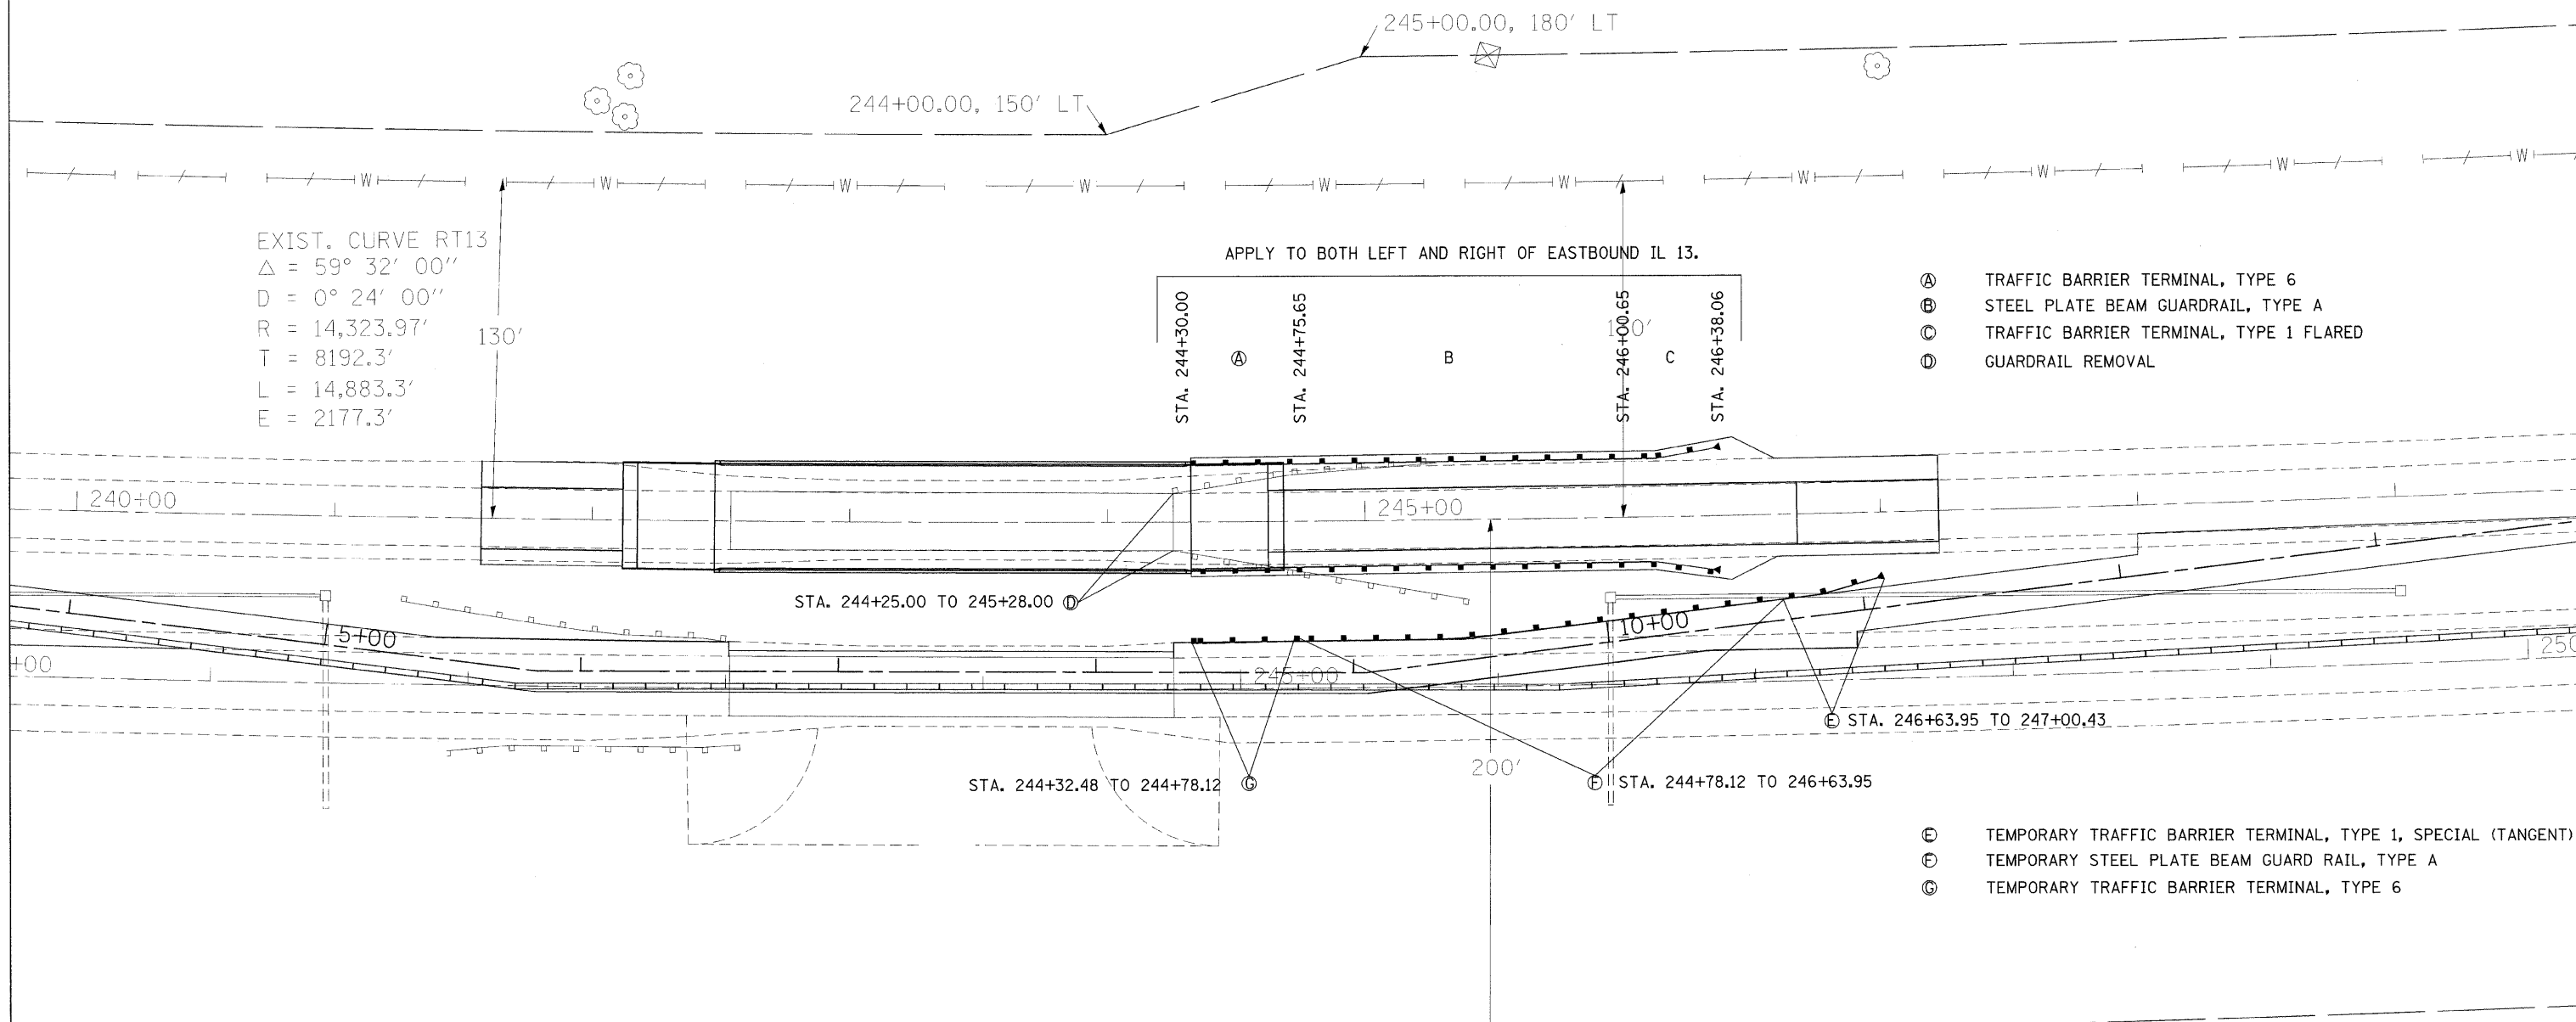

EXIST. CURVE RT13
 $\Delta = 59^\circ 32' 00''$
 $D = 0^\circ 24' 00''$
 $R = 14,323.97'$
 $T = 8192.3'$
 $L = 14,883.3'$
 $E = 2177.3'$

APPLY TO BOTH LEFT AND RIGHT OF EASTBOUND IL 13.

- Ⓐ TRAFFIC BARRIER TERMINAL, TYPE 6
- Ⓑ STEEL PLATE BEAM GUARDRAIL, TYPE A
- Ⓒ TRAFFIC BARRIER TERMINAL, TYPE 1 FLARED
- Ⓓ GUARDRAIL REMOVAL

- Ⓔ TEMPORARY TRAFFIC BARRIER TERMINAL, TYPE 1, SPECIAL (TANGENT)
- Ⓕ TEMPORARY STEEL PLATE BEAM GUARD RAIL, TYPE A
- Ⓖ TEMPORARY TRAFFIC BARRIER TERMINAL, TYPE 6

PLOT DATE = 3/18/2009
 FILE NAME = c:\pva\work\p\VIDDOT\ASHEP\ARDD\dm4346\d025628p\udgn
 USER = jk
 USER NAME = jk