



55 50 45 40 35 30 25 20 15 10 5 0 5 10 15 20 25 30 35 40 45 50 55 60 65 70 75 80 85 90 95

DATE	
BY	
ORIGINAL SURVEY	
NOTE BOOK	
AREAS CHECKED	

DATE	
BY	
ORIGINAL SURVEY	
NOTE BOOK	
AREAS CHECKED	

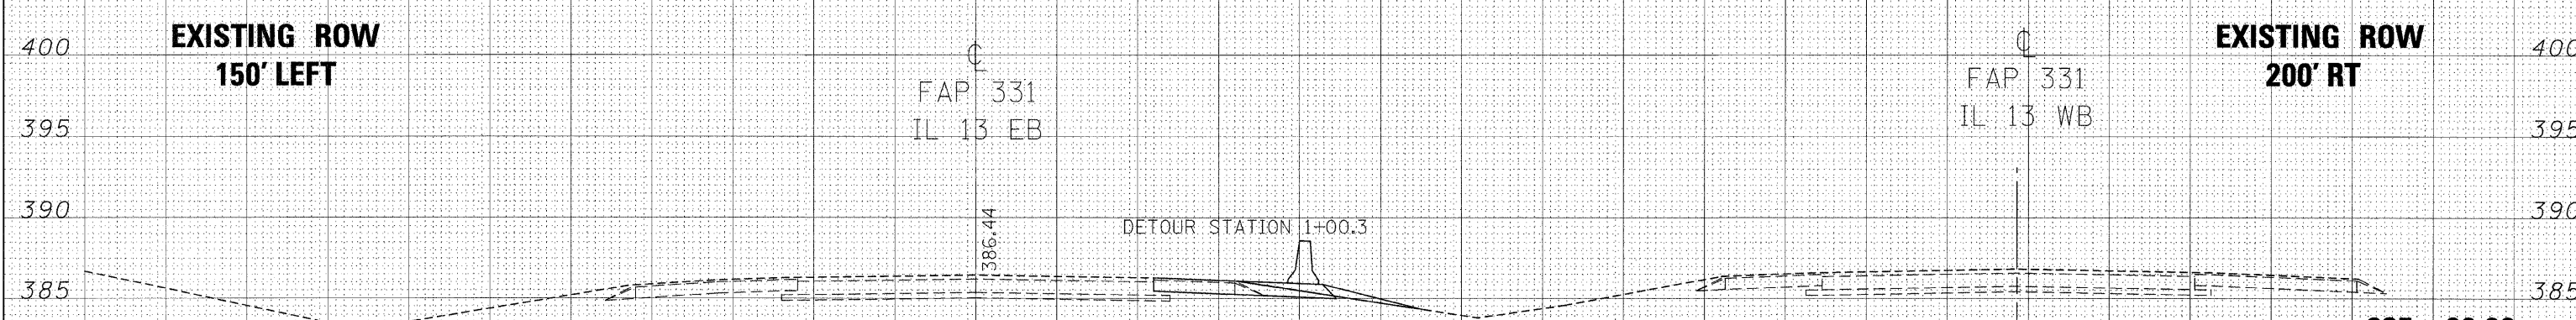

STAGE I	STAGE II
CUT 2.30	0
FILL 1.60	0

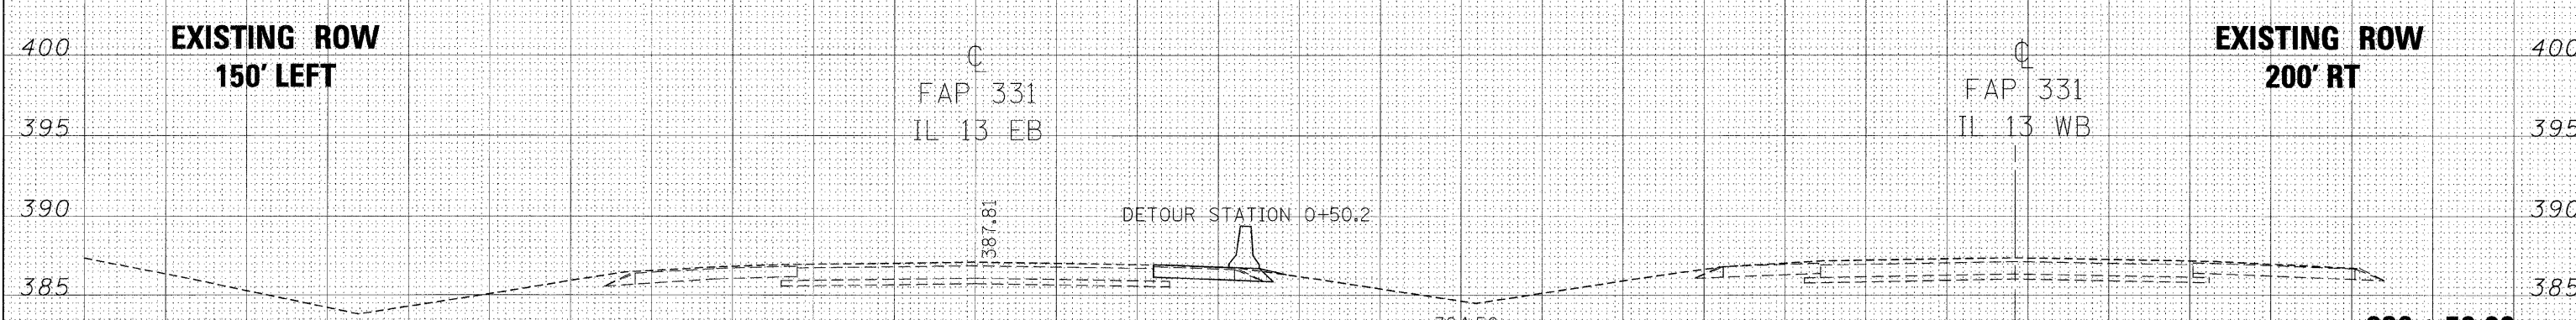

STAGE I	STAGE II
CUT 0.76	0
FILL 0.20	0

55 50 45 40 35 30 25 20 15 10 5 0 5 10 15 20 25 30 35 40 45 50 55 60 65 70 75 80 85 90 95

FILE NAME =
 c:\pwork\PWIDOT\SHEPARD00\dms43546\xsrudsh.tdgn

USER NAME = shepardgd
 PLOT SCALE = 4.7222' / IN.
 PLOT DATE = 3/18/2009

DESIGNED -
 DRAWN -
 CHECKED -
 DATE -

REVISED -
 REVISED -
 REVISED -
 REVISED -

STATE OF ILLINOIS
DEPARTMENT OF TRANSPORTATION

CROSS SECTIONS
 SCALE: SHEET NO. OF SHEETS STA. 236+50.00 TO STA. 237+00.00

F.A.P. RTE.	SECTION	COUNTY	TOTAL SHEETS	SHEET NO.
331	(12-1)B-1;D9BSMART FY10-1	JACKSON	67	54
			CONTRACT NO. 98641	
ILLINOIS FED. AID PROJECT				