


55 50 45 40 35 30 25 20 15 10 5 0 5 10 15 20 25 30 35 40 45 50 55 60 65 70 75 80 85 90 95

| | | |
|--------------|---------------|------|
| FINAL SURVEY | SURVEYED | DATE |
| NOTE BOOK | TEMPERATURE | |
| NO. | AREAS CHECKED | |

| | | |
|-----------------|---------------|------|
| ORIGINAL SURVEY | SURVEYED | DATE |
| NOTE BOOK | TEMPERATURE | |
| NO. | AREAS CHECKED | |

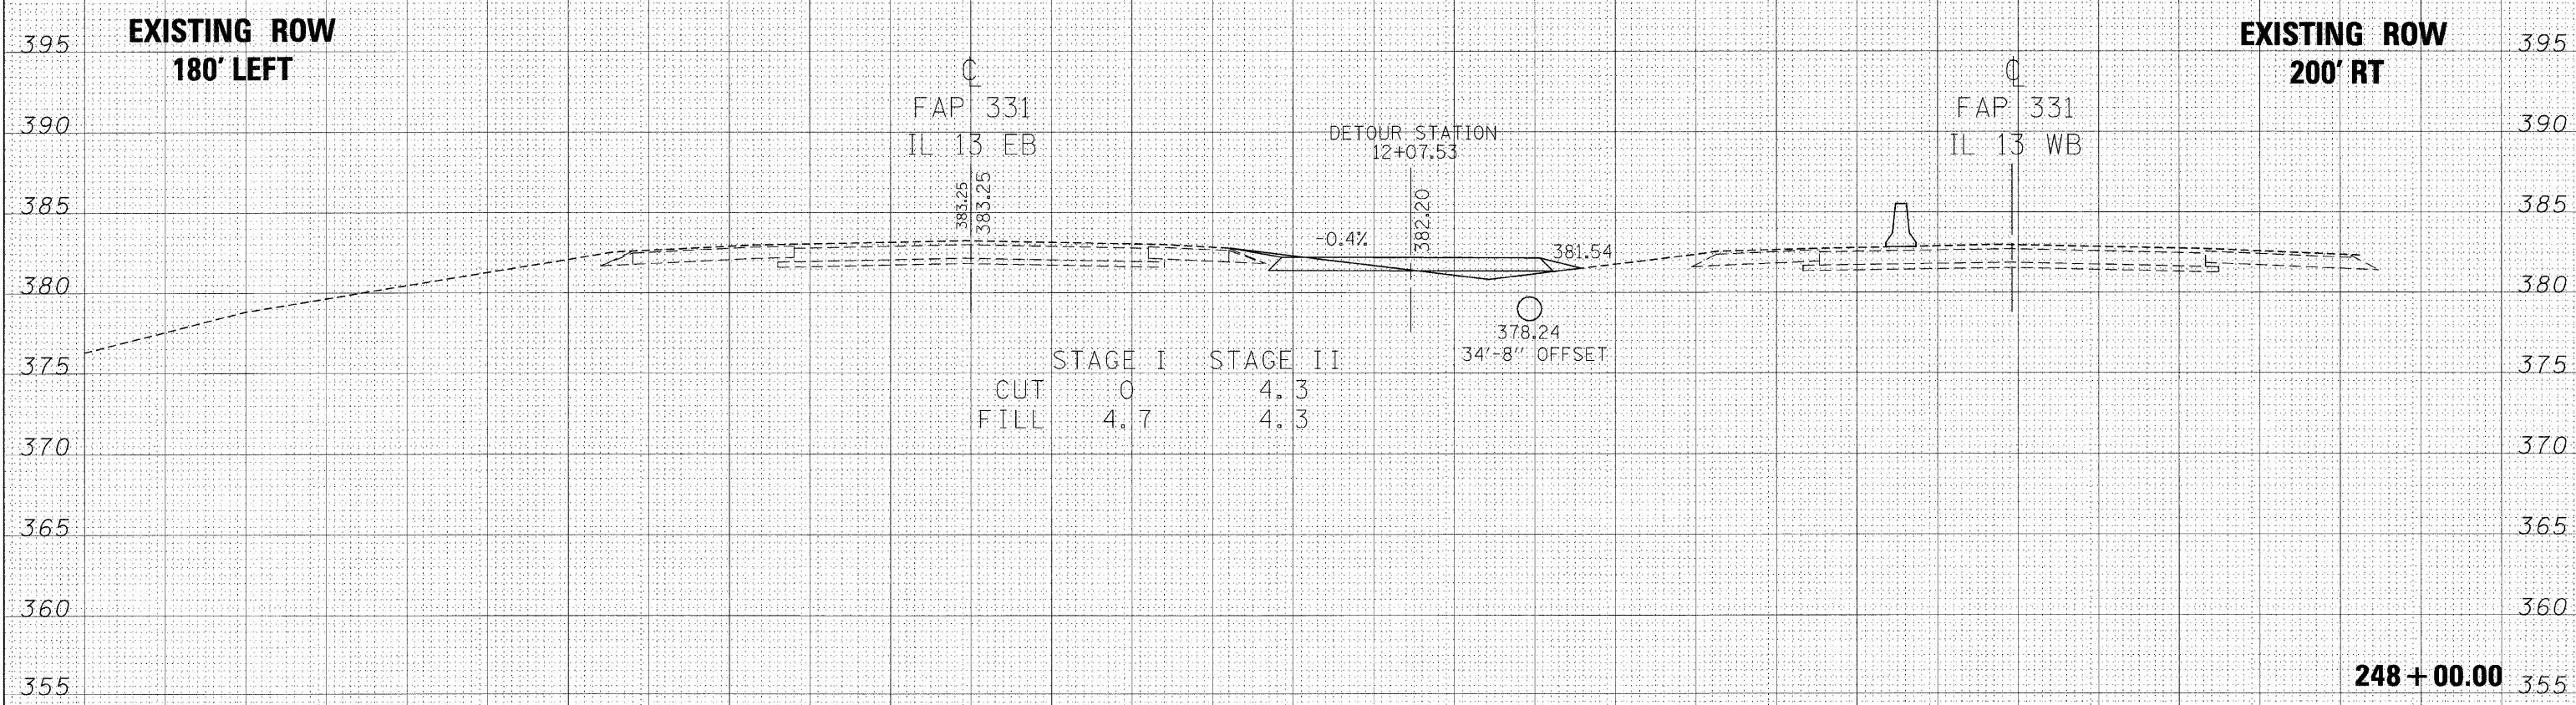

55 50 45 40 35 30 25 20 15 10 5 0 5 10 15 20 25 30 35 40 45 50 55 60 65 70 75 80 85 90 95

| | | | | | | | | | | | | | |
|---|-----------------------|------------|-----------|---|--|---------------------------|---------|----|--------------------|---------|--------|--------------|-----------|
| FILE NAME = | USER NAME = shepardgd | DESIGNED - | REVISED - | STATE OF ILLINOIS DEPARTMENT OF TRANSPORTATION | CROSS SECTIONS | | | | F.A.P. RTE. | SECTION | COUNTY | TOTAL SHEETS | SHEET NO. |
| c:\pw_work\PWIDOT\SHEPARDGD\dms43646\Xsmudsh.t3gn | | DRAWN - | REVISED - | | 331 | (12-1B-14)D9BSMART FY10-1 | JACKSON | 67 | 64 | | | | |
| PLOT SCALE = 4.7222' / IN. | | CHECKED - | REVISED - | | SCALE: SHEET NO. OF SHEETS STA. 248+00.00 TO STA. 248+00.00 | | | | CONTRACT NO. 98641 | | | | |
| PLOT DATE = 3/18/2009 | | DATE - | REVISED - | | ILLINOIS FED. AID PROJECT | | | | | | | | |