


DATE: \_\_\_\_\_  
 BY: \_\_\_\_\_  
 SURVEYED: \_\_\_\_\_  
 CHECKED: \_\_\_\_\_  
 FINAL SURVEY: \_\_\_\_\_  
 NOTE BOOK NO.: \_\_\_\_\_

DATE: \_\_\_\_\_  
 BY: \_\_\_\_\_  
 SURVEYED: \_\_\_\_\_  
 CHECKED: \_\_\_\_\_  
 ORIGINAL SURVEY: \_\_\_\_\_  
 NOTE BOOK NO.: \_\_\_\_\_

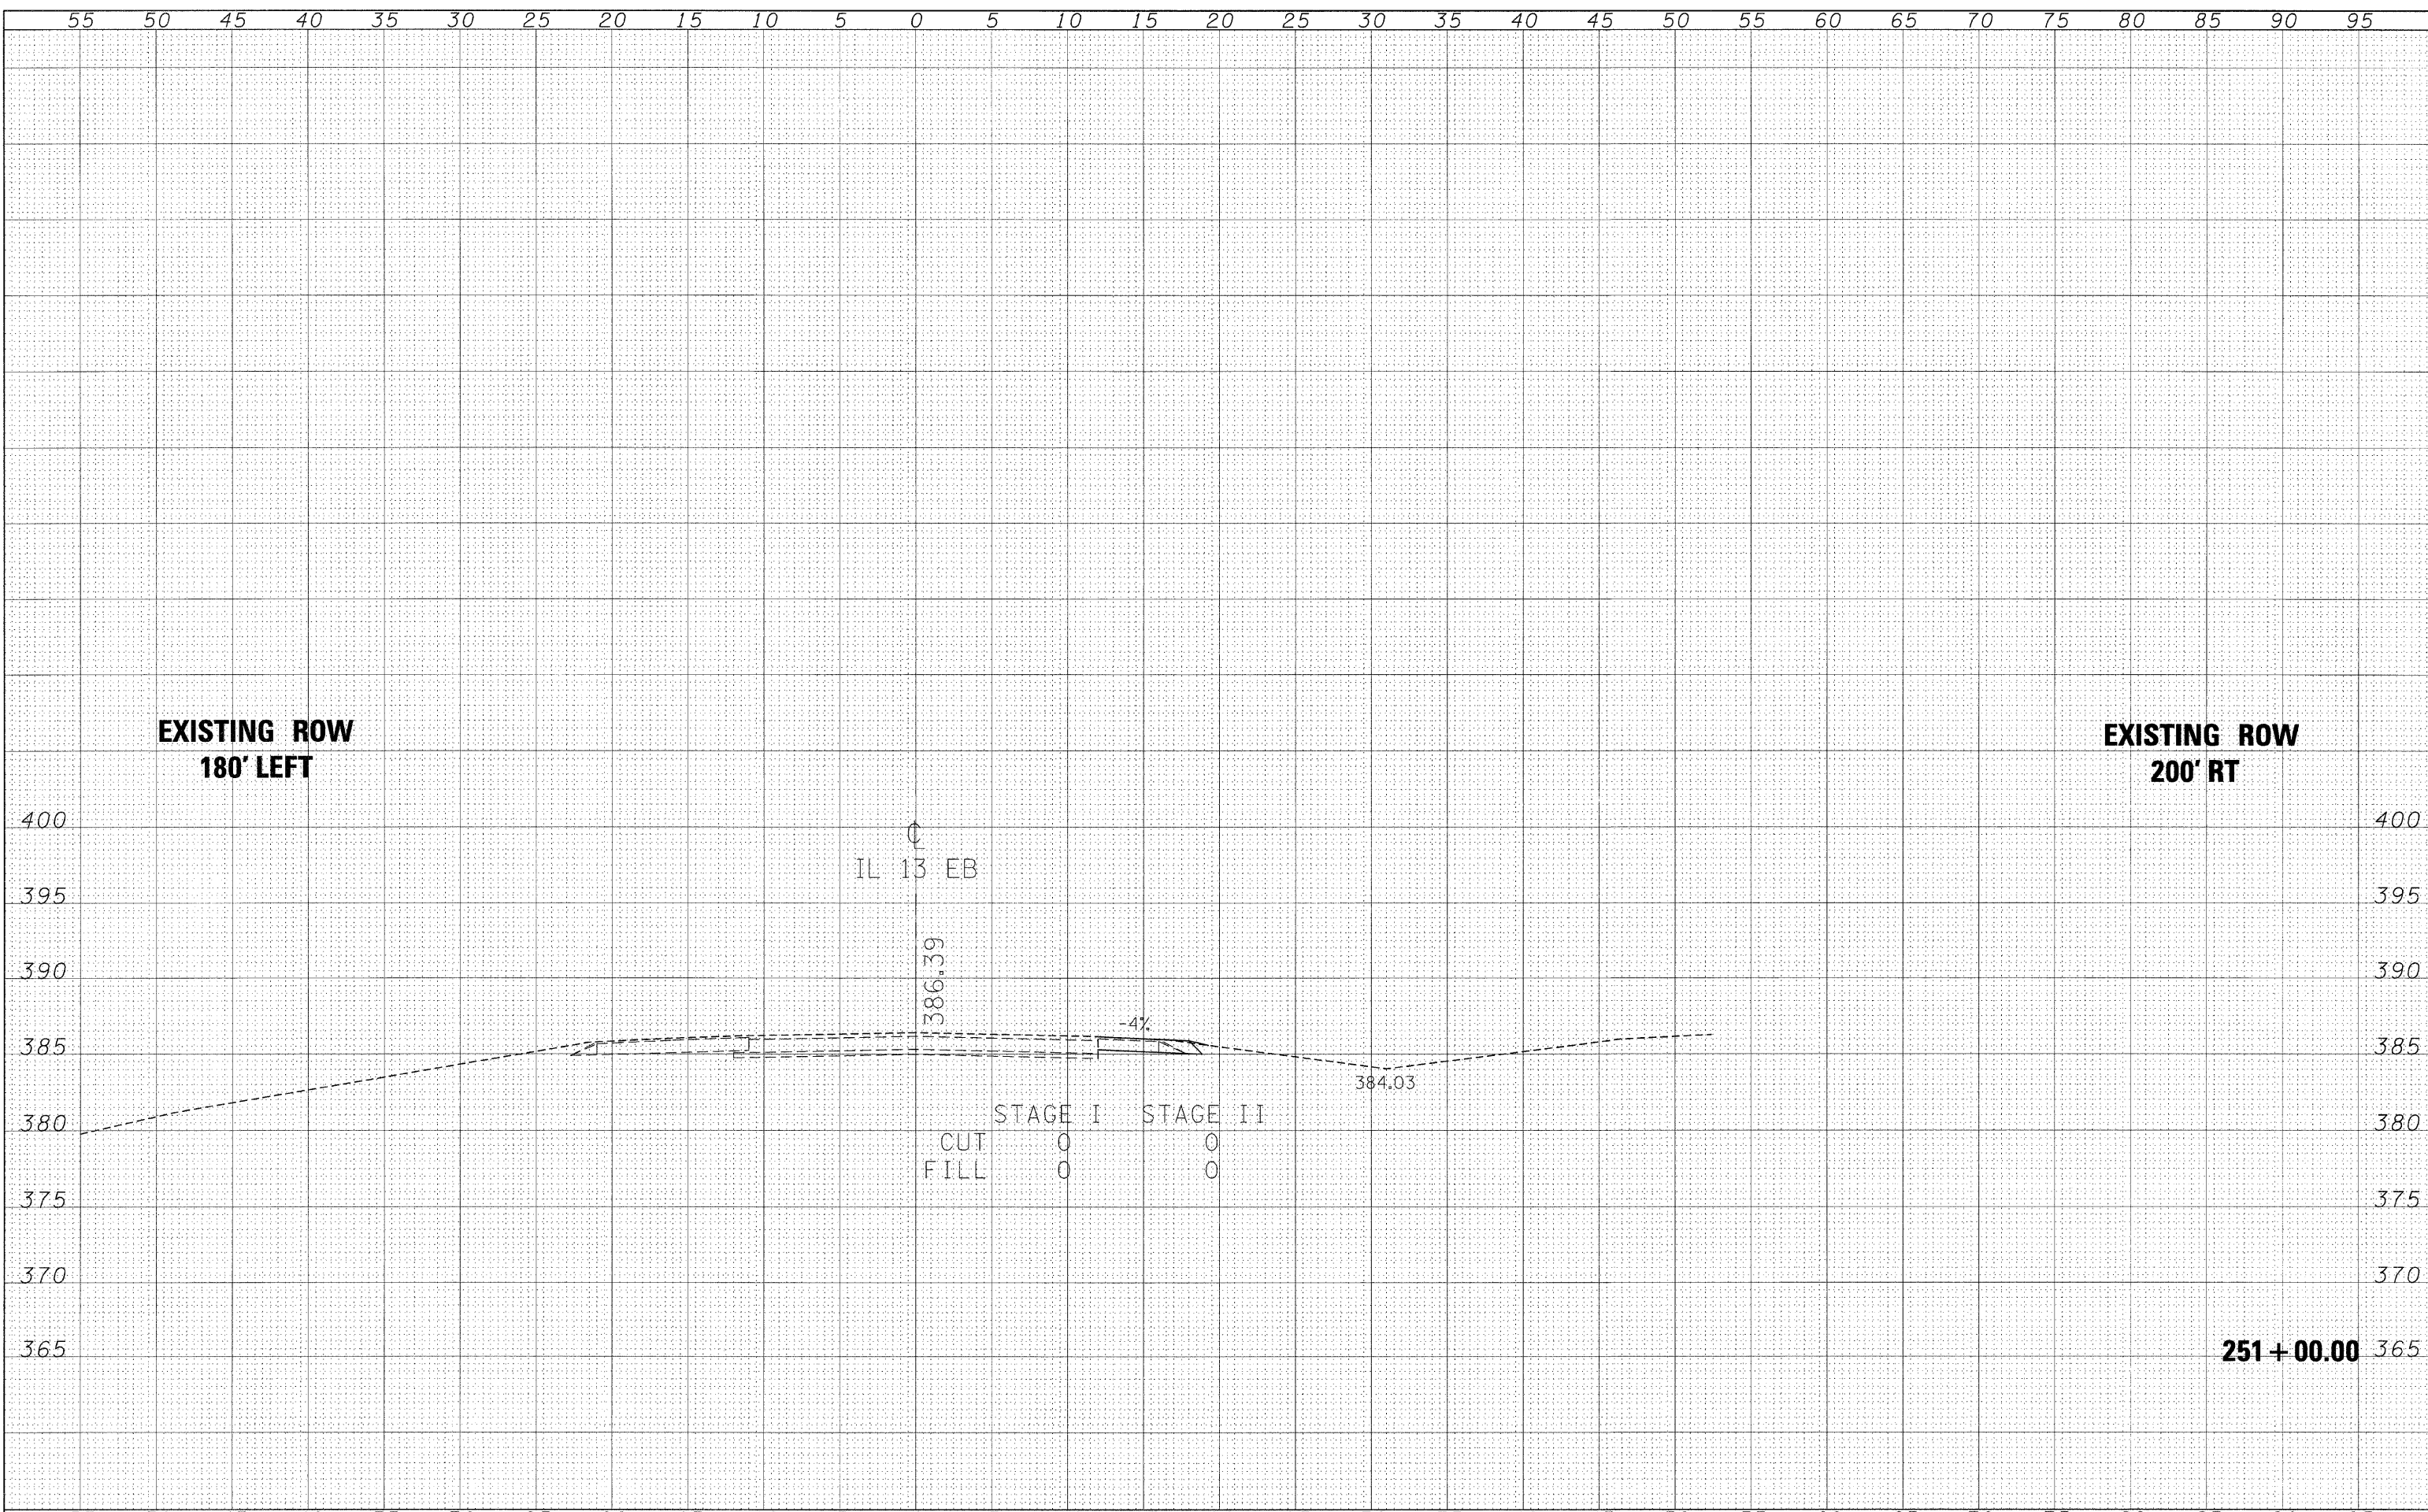

FILE NAME =	USER NAME = shepardgd	DESIGNED -	REVISED -	<b>STATE OF ILLINOIS DEPARTMENT OF TRANSPORTATION</b>	<b>CROSS SECTIONS</b>				F.A.P. RTE.	SECTION	COUNTY	TOTAL SHEETS	SHEET NO.
cr\pwwork\PWIDOT\SHEPARDGD\dms43646\examudsh.dgn		DRAWN -	REVISED -		331	(12-1)B-1;D9BSMART FY10-1	JACKSON	67	67				
PLOT SCALE = 4.7222' / IN.		CHECKED -	REVISED -		SCALE: _____ SHEET NO. OF SHEETS STA. 251+00.00 TO STA. 251+00.00				CONTRACT NO. 98641				
PLOT DATE = 3/18/2009		DATE -	REVISED -		ILLINOIS FED. AID PROJECT								