


REVISIONS		
NUMBER	BY	DATE

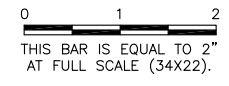


**CHICAGO EXECUTIVE AIRPORT
 WHEELING/PROSPECT HEIGHTS, ILLINOIS
 CONSTRUCT SOUTHEAST QUADRANT APRON**

CROSS SECTIONS

© Copyright CMT, Inc.
CMT
 CRAWFORD, MURPHY & TILLY, INC.
 CONSULTING ENGINEERS
 License No. 184-000613



DESIGN BY:	MLK
DRAWN BY:	MJW
CHECKED BY:	
APPROVED BY:	
DATE:	07/24/09
JOB No:	09290-04
ILLINOIS PROJECT: PWK-3581 A.I.P. PROJECT: 3-17-0018-B37	

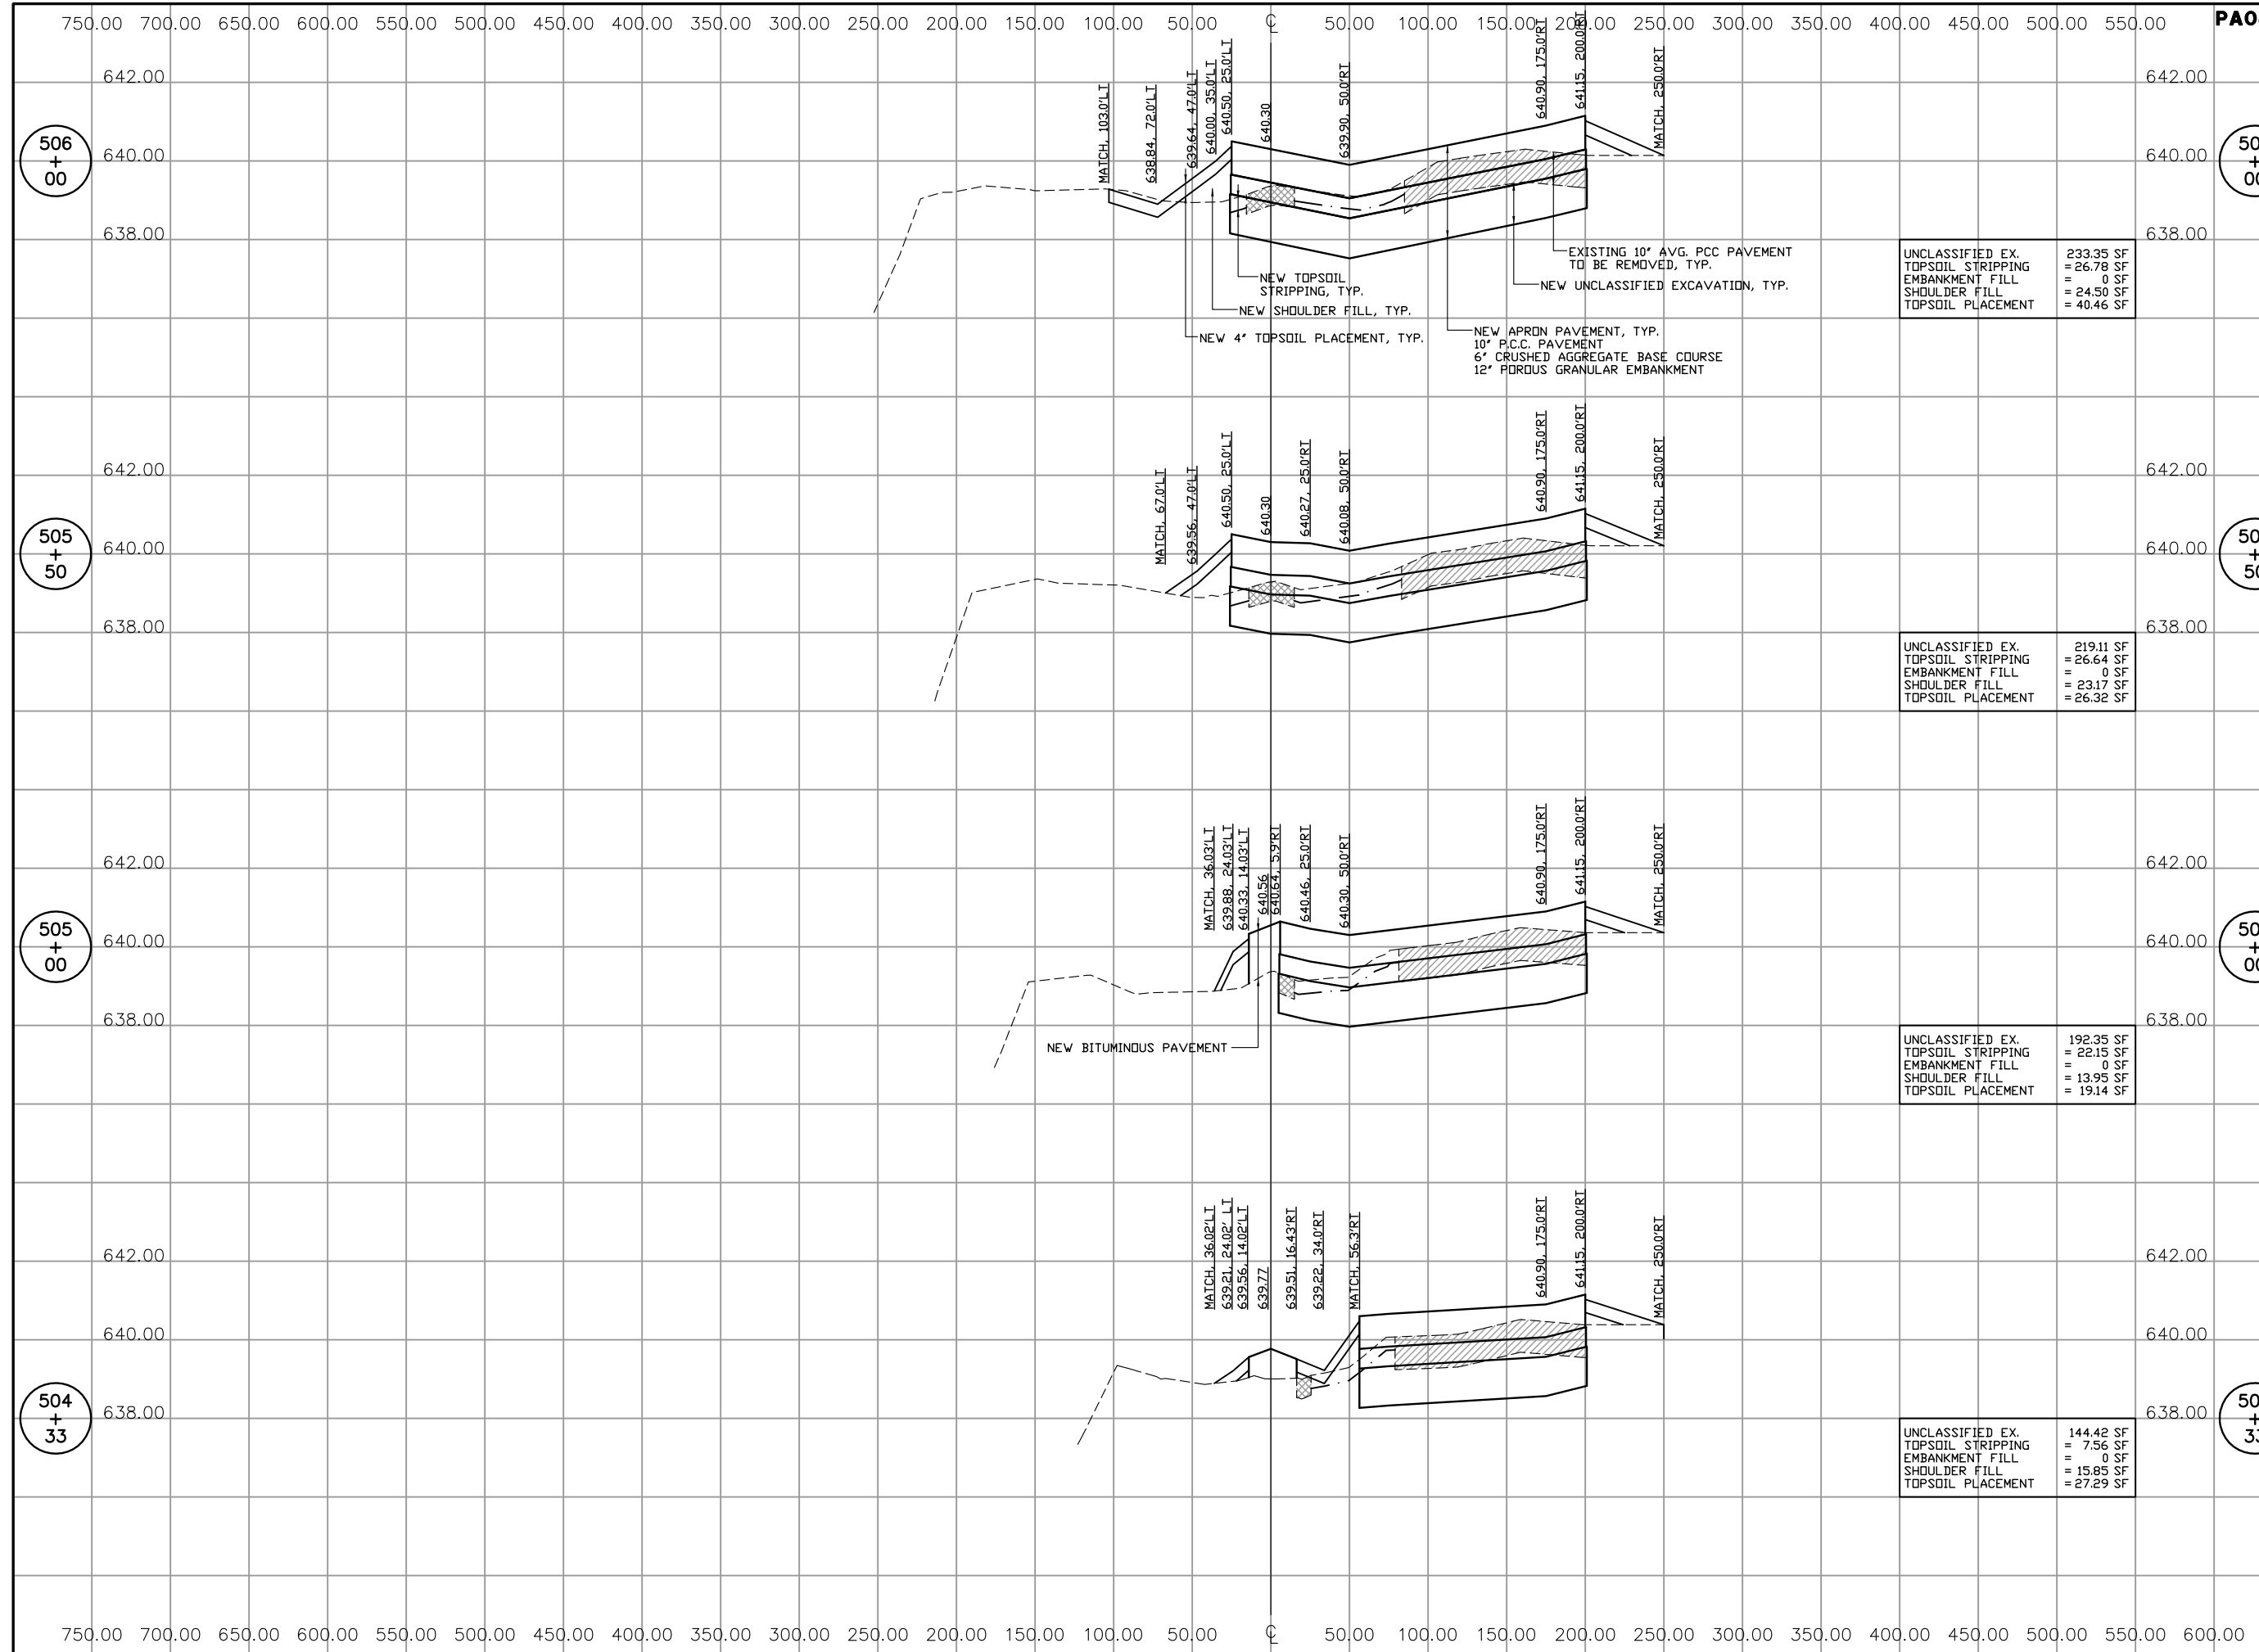

UNCLASSIFIED EX. TOPSOIL STRIPPING	= 233.35 SF
EMBANKMENT FILL	= 26.78 SF
SHOULDER FILL	= 0 SF
TOPSOIL PLACEMENT	= 24.50 SF
	= 40.46 SF

UNCLASSIFIED EX. TOPSOIL STRIPPING	= 219.11 SF
EMBANKMENT FILL	= 26.64 SF
SHOULDER FILL	= 0 SF
TOPSOIL PLACEMENT	= 23.17 SF
	= 26.32 SF

UNCLASSIFIED EX. TOPSOIL STRIPPING	= 192.35 SF
EMBANKMENT FILL	= 22.15 SF
SHOULDER FILL	= 0 SF
TOPSOIL PLACEMENT	= 13.95 SF
	= 19.14 SF

UNCLASSIFIED EX. TOPSOIL STRIPPING	= 144.42 SF
EMBANKMENT FILL	= 7.56 SF
SHOULDER FILL	= 0 SF
TOPSOIL PLACEMENT	= 15.85 SF
	= 27.29 SF

EXISTING 10' AVG. PCC PAVEMENT TO BE REMOVED, TYP.
 NEW UNCLASSIFIED EXCAVATION, TYP.
 NEW TOPSOIL STRIPPING, TYP.
 NEW SHOULDER FILL, TYP.
 NEW 4' TOPSOIL PLACEMENT, TYP.
 NEW APRON PAVEMENT, TYP.
 10' P.C.C. PAVEMENT
 6" CRUSHED AGGREGATE BASE COURSE
 12" POROUS GRANULAR EMBANKMENT

NEW BITUMINOUS PAVEMENT