


750.00 700.00 650.00 600.00 550.00 500.00 450.00 400.00 350.00 300.00 250.00 200.00 150.00 100.00 50.00 0 50.00 100.00 150.00 200.00 250.00 300.00 350.00 400.00 450.00 500.00 550.00

PA049

K:\ChicagoExecAp\0829008 Try E\Draw\Sheets\Apron-Rev
 FILE: apron-xsec06.dwg
 LAYOUT: Model
 UPDATE BY: johse
 SURVEY BOOK #
 DATE: Thu 7/2/09 1:21pm
 XREF DWG: tbcint_apron.dwg
 tbcrsgrd.dwg
 tbcint_apron-revised.dwg
 tb.dwg

REVISIONS		
NUMBER	BY	DATE

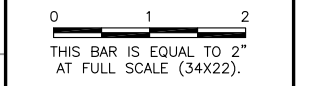

512
+
50

512
+
50

512
+
00

512
+
00

511
+
50

511
+
50


511
+
00

511
+
00

750.00 700.00 650.00 600.00 550.00 500.00 450.00 400.00 350.00 300.00 250.00 200.00 150.00 100.00 50.00 0 50.00 100.00 150.00 200.00 250.00 300.00 350.00 400.00 450.00 500.00 550.00 600.00

644.00
642.00
640.00
638.00
644.00
642.00
640.00
644.00
642.00
640.00
644.00
642.00
640.00

644.00
642.00
640.00
638.00
644.00
642.00
640.00
644.00
642.00
640.00
644.00
642.00
640.00

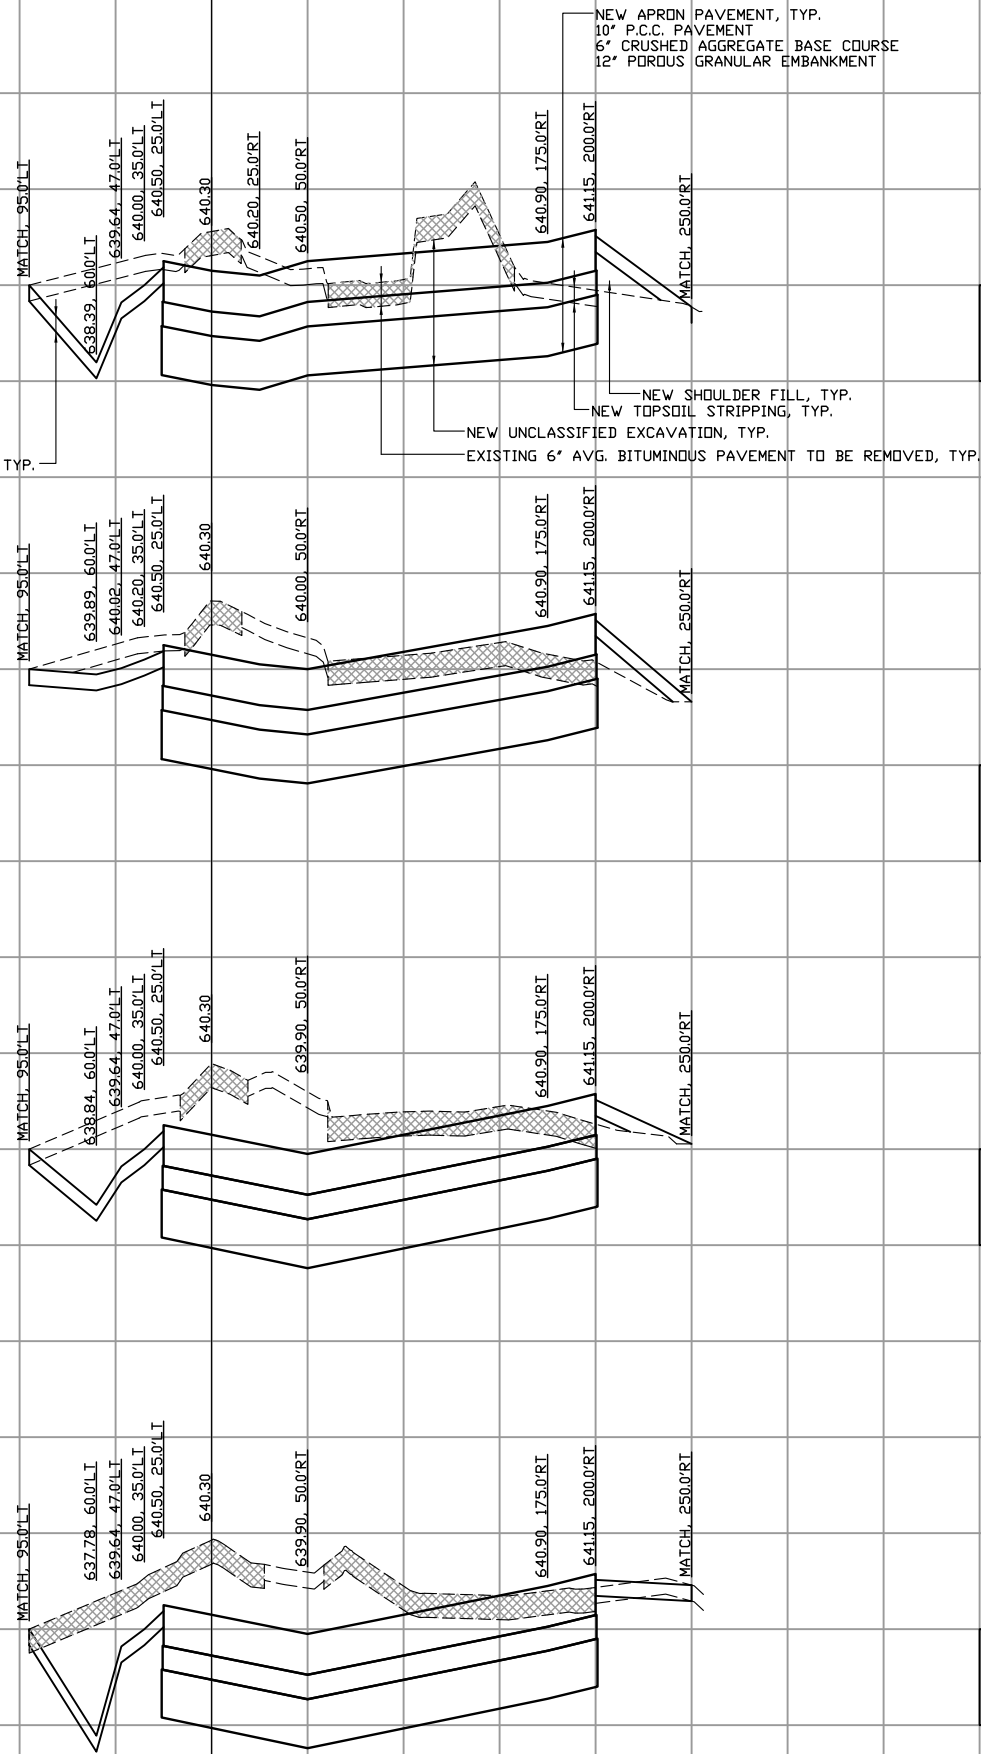

UNCLASSIFIED EX. TOPSOIL STRIPPING	= 511.37 SF
EMBANKMENT FILL	= 0 SF
SHOULDER FILL	= 13.36 SF
TOPSOIL PLACEMENT	= 37.06 SF

UNCLASSIFIED EX. TOPSOIL STRIPPING	= 493.03 SF
EMBANKMENT FILL	= 38.06 SF
SHOULDER FILL	= 11.27 SF
TOPSOIL PLACEMENT	= 38.37 SF

UNCLASSIFIED EX. TOPSOIL STRIPPING	= 639.64 SF
EMBANKMENT FILL	= 38.97 SF
SHOULDER FILL	= 1.81 SF
TOPSOIL PLACEMENT	= 34.29 SF

UNCLASSIFIED EX. TOPSOIL STRIPPING	= 677.12 SF
EMBANKMENT FILL	= 12.05 SF
SHOULDER FILL	= 0 SF
TOPSOIL PLACEMENT	= 24.96 SF

**CHICAGO EXECUTIVE AIRPORT
 WHEELING/PROSPECT HEIGHTS, ILLINOIS
 CONSTRUCT SOUTHEAST QUADRANT APRON**

CROSS SECTIONS

© Copyright GMT, Inc.

GMT
 CRAWFORD, MURPHY & TILLY, INC.
 CONSULTING ENGINEERS
 License No. 184-000613

DESIGN BY:	MLK
DRAWN BY:	MJW
CHECKED BY:	
APPROVED BY:	
DATE:	07/24/09
JOB No:	09290-04

ILLINOIS PROJECT: PWK-3581
 A.I.P. PROJECT: 3-17-0018-B37