

STATE OF ILLINOIS
DEPARTMENT OF TRANSPORTATION

F.A.P. RTE.	SECTION	COUNTY	TOTAL SHEETS	SHEET NO.
331	(5-4)TS-5	Jackson	11	1
		ILLINOIS	CONTRACT NO. 78C30	

FOR INDEX OF SHEETS, SEE SHEET NO. 3
 FOR SUMMARY OF QUANTITIES, SEE SHEET NO. 4-5

TRAFFIC DATA

IL 13 2023 ADT= 25800 WITH 4.6% TRUCKS


TOWNSHIPS: CARBONDALE

**PROPOSED
 HIGHWAY PLANS**

**FAP ROUTE 331 (IL 13)
 SECTION (5-4)TS-5
 PROJECT HSIP-96XD(075)
 SIGNAL MODIFICATIONS
 JACKSON COUNTY**

C-99-081-26

**DESIGN DESIGNATION : N/A
 POSTED SPEED :
 IL 13 45 MPH
 GIANT CITY RD. 40 MPH**

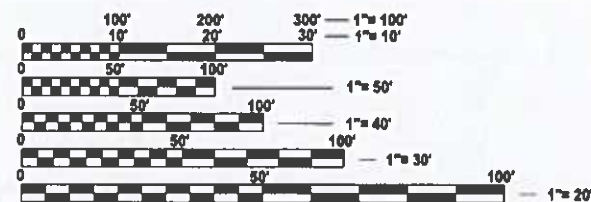


FULL SIZE PLANS HAVE BEEN PREPARED USING STANDARD
 ENGINEERING SCALES. REDUCED SIZED PLANS WILL NOT
 CONFORM TO STANDARD SCALES. IN MAKING MEASUREMENTS
 ON REDUCED PLANS, THE ABOVE SCALES MAY BE USED.

J.U.L.I.E.
 JOINT UTILITY LOCATION INFORMATION FOR EXCAVATION
 1-800-892-0123
 OR 811

**PROJECT ENGINEER DACODA BLOCKLEY
 PROJECT MANAGER SEAN GREENLEE**

CONTRACT NO. 78C30

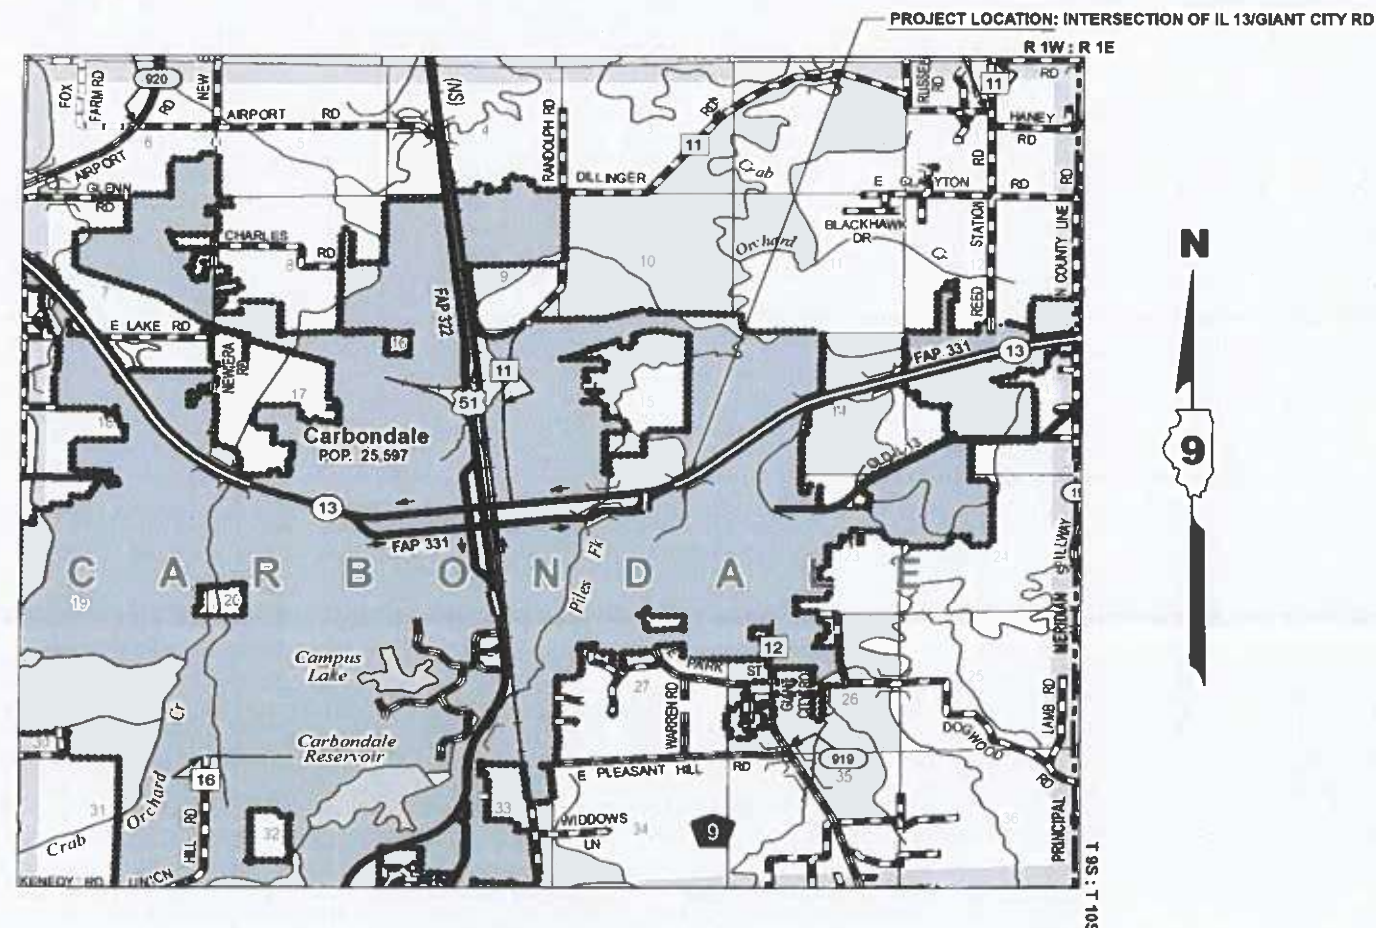

GROSS LENGTH = 897.6 FT. = 0.17 MILE
 NET LENGTH = 897.6 FT. = 0.17 MILE



**STATE OF ILLINOIS
 DEPARTMENT OF TRANSPORTATION**

SUBMITTED June 24 2026
Carrie Nelson
 REGIONAL ENGINEER
 August 14 2026
Sean E. Blockley
 ENGINEER OF DESIGN AND ENVIRONMENT
 August 14 2026
Sean E. Blockley
 DIRECTOR OF HIGHWAYS PROJECT IMPLEMENTATION

**PRINTED BY THE AUTHORITY
 OF THE STATE OF ILLINOIS**

MODEL: Signature Sheet [Sheet]
FILE NAME: C:\work\project\illinois\gov\decoda\bloody\@illinois.gov\208425D097EC30-SHB-Index_Gennotes.dgn

Prepared By: Susan Pre

DISTRICT STUDIES & PLANS ENGINEER

Examined By: Nancy Lee

DISTRICT LAND ACQUISITION ENGINEER

Examined By: Car M

DISTRICT PROGRAM DEVELOPMENT ENGINEER

Examined By: Z CO

DISTRICT OPERATIONS ENGINEER

Examined By: Ben Smith

DISTRICT PROJECT IMPLEMENTATION ENGINEER

Examined By: Ben Smith

DISTRICT CONSTRUCTION ENGINEER

Examined By: Aan Hays

DISTRICT MATERIALS ENGINEER

USER NAME	= Decoda.Bloody	DESIGNED	-	REVISED	-
		DRAWN	-	REVISED	-
		CHECKED	-	REVISED	-
PLOT DATE	= 5/30/2026	DATE	-	REVISED	-

STATE OF ILLINOIS
DEPARTMENT OF TRANSPORTATION

SIGNATURE SHEET

SCALE: SHEET 2 OF 11 SHEETS STA. TO STA.

F.A.P RTE.	SECTION	COUNTY	TOTAL SHEETS	SHEET NO.
331	(5-4)TS-5	Jackson	11	2
CONTRACT NO. 78C30				
ILLINOIS FED. AID PROJECT				

INDEX OF SHEETS

SHEET NO	DESCRIPTION
1	COVER SHEET
2	SIGNATURE SHEET
3	INDEX OF SHEETS, HIGHWAY STANDARDS, GENERAL NOTES AND COMMITMENTS
4-5	SUMMARY OF QUANTITIES
6	INTERSECTION SCHEDULE
7	EXISTING TRAFFIC SIGNALS
8	PROPOSED TRAFFIC SIGNALS
9	WIRING DIAGRAM
10	PHASE DESIGNATION DIAGRAM
11	DETAILS: SIGNAL GROUNDING

HIGHWAY STANDARDS

- 000001-09 STANDARD SYMBOLS, ABBREVIATIONS AND PATTERNS
- 001001-02 AREAS OF REINFORCEMENT BARS
- 001006 DECIMAL OF AN INCH AND OF A FOOT
- 701101-05 OFF-RD OPERATIONS, MULTILANE, 15' TO 24 FROM PAVEMENT EDGE
- 701106-02 OFF-RD OPERATIONS, MULTILANE, MORE THAN 15' AWAY
- 701601-09 URBAN LANE CLOSURE MULTILANE, 1W 2W WITH NONTRAVERSABLE MEDIAI
- 701701-10 URBAN LANE CLOSURE MULTILANE INTERSECTION
- 701801-06 SIDEWALK, CORNER OR CROSSWALK CLOSURE
- 701901-11 TRAFFIC CONTROL DEVICES
- 805001-01ELECTRICAL SERVICE INSTALLATION DETAILS
- 857001-01 STANDARD PHASE DESIGNATION DIAGRAMS AND PHASE SEQUENCES
- 873001-02 TRAFFIC SIGNAL GROUNDING AND BONDING
- 877001-08 STEEL MAST ARM ASSEMBLY AND POLE 16' THROUGH 55'
- 878001-11 CONCRETE FOUNDATION DETAILS
- 880006-01 TRAFFIC SIGNAL MOUNTING DETAILS

GENERAL NOTES

THE CONTRACTOR SHALL NOTIFY THE ENGINEER OF TRAFFIC OPERATIONS 72 HOURS PRIOR TO THE SHUT-DOWN OR CUTTING OF EXISTING DETECTOR LOOPS.

COMMITMENTS

NONE

REV - MS

MODEL: Index Standards Gennotes [Sheet]
FILE NAME: c:\pwworking\illinois.gov_data\code_blocklay\1209426\0978C30-S\NB-Index Gennotes.dgn

	USER NAME = Decoda,Blocklay	DESIGNED -	REVISED -	STATE OF ILLINOIS DEPARTMENT OF TRANSPORTATION	INDEX OF SHEETS, HIGHWAY STANDARDS, GENERAL NOTES, AND COMMITMENTS	F.A.P RTE.	SECTION	COUNTY	TOTAL SHEETS	SHEET NO.
		DRAWN -	REVISED -			331	(5-4)TS-5	Jackson	11	3
		CHECKED -	REVISED -			CONTRACT NO. 78C30				
	PLOT DATE = 6/17/2026	DATE -	REVISED -			SCALE:	SHEET 3 OF 11 SHEETS	STA.	TO STA.	ILLINOIS FED. AID PROJECT

SUMMARY OF QUANTITIES

COUNTY:	JACKSON COUNTY
ROUTE:	IL 13 / GIANT CITY RD.
FUNDING:	90% FEDERAL 5% STATE 5% LOCAL
LOCATION:	URBAN

CODE NUMBER	ITEM DESCRIPTION	UNIT	TOTAL QUANTITY	TRAFFIC SIGNALS 0021
67100100	MOBILIZATION	L SUM	1	1
70102630	TRAFFIC CONTROL AND PROTECTION, STANDARD 701601	L SUM	1	1
70102635	TRAFFIC CONTROL AND PROTECTION, STANDARD 701701	L SUM	1	1
70102640	TRAFFIC CONTROL AND PROTECTION, STANDARD 701801	L SUM	1	1
70107025	CHANGEABLE MESSAGE SIGN	CAL DA	56	56
* 72000100	SIGN PANEL - TYPE 1	SQ FT	45	45
* 72400710	RELOCATE SIGN PANEL - TYPE 1	SQ FT	3	3
* 72400720	RELOCATE SIGN PANEL - TYPE 2	SQ FT	10	10
80300100	LOCATING UNDERGROUND CABLE	FOOT	256	256
81028760	UNDERGROUND CONDUIT, COILABLE NONMETALLIC CONDUIT, 2 1/2" DIA.	FOOT	42	42
81028790	UNDERGROUND CONDUIT, COILABLE NONMETALLIC CONDUIT, 4" DIA.	FOOT	210	210
87301245	ELECTRIC CABLE IN CONDUIT, SIGNAL NO. 14 5C	FOOT	1,300	1,300
87301255	ELECTRIC CABLE IN CONDUIT, SIGNAL NO. 14 7C	FOOT	630	630
87301900	ELECTRIC CABLE IN CONDUIT, EQUIPMENT GROUNDING CONDUCTOR, NO. 6 1C	FOOT	935	935
87700270	STEEL MAST ARM ASSEMBLY AND POLE, 46 FT.	EACH	1	1

* SPECIALTY ITEM

REV - MS

MODEL: SQQ [Sheet]
FILE NAME: c:\p\work\pwr\illinois.gov\dacoda.blockley@illinois.gov\1209425\D978C30-SHC-SQQ.dgn

	USER NAME = Dacoda.Blockley	DESIGNED -	REVISED -	STATE OF ILLINOIS DEPARTMENT OF TRANSPORTATION	SUMMARY OF QUANTITIES			F.A.P RTE.	SECTION	COUNTY	TOTAL SHEETS	SHEET NO.
		DRAWN -	REVISED -					331	(5-4)TS-5	Jackson	11	4
		CHECKED -	REVISED -					CONTRACT NO. 78C30				
	PLOT DATE = 6/25/2026	DATE -	REVISED -		SCALE:	SHEET 4	OF 11 SHEETS	STA.	TO STA.	ILLINOIS FED. AID PROJECT		

SUMMARY OF QUANTITIES - CONT

COUNTY:	JACKSON COUNTY
ROUTE:	IL 13 / GIANT CITY RD.
FUNDING:	90% FEDERAL 5% STATE 5% LOCAL
LOCATION:	URBAN

CODE NUMBER	ITEM DESCRIPTION	UNIT	TOTAL QUANTITY	TRAFFIC SIGNALS 0021
87800415	CONCRETE FOUNDATION, TYPE E 36-INCH DIAMETER	FOOT	13	13
87900100	DRILL EXISTING FOUNDATION	EACH	1	1
87900200	DRILL EXISTING HANDHOLE	EACH	3	3
88030020	SIGNAL HEAD, LED, 1-FACE, 3-SECTION, MAST-ARM MOUNTED	EACH	4	4
88030050	SIGNAL HEAD, LED, 1-FACE, 3-SECTION, BRACKET MOUNTED	EACH	1	1
88030070	SIGNAL HEAD, LED, 1-FACE, 4-SECTION, BRACKET MOUNTED	EACH	6	6
88030080	SIGNAL HEAD, LED, 1-FACE, 4-SECTION, MAST ARM MOUNTED	EACH	2	2
88030100	SIGNAL HEAD, LED, 1-FACE, 5-SECTION, BRACKET MOUNTED	EACH	2	2
88200100	TRAFFIC SIGNAL BACKPLATE	EACH	16	16
89501250	RELOCATE EXISTING TRAFFIC SIGNAL EQUIPMENT	EACH	1	1
89502210	MODIFY EXISTING CONTROLLER CABINET	EACH	1	1
89502375	REMOVE EXISTING TRAFFIC SIGNAL EQUIPMENT	EACH	1	1
XP000179	GROUND ROD, 8', COPPER CLAD	EACH	7	7
X1700066	POTHOLING	EACH	7	7
X8710069	FIBER OPTIC INTERNET SERVICE	L SUM	1	1
Z0013798	CONSTRUCTION LAYOUT	L SUM	1	1

REV - MS

MODEL: SQQ-1 [Sheet]
FILE NAME: c:\p\work\pwr\illinois.gov_dacoda.blockley@illinois.gov\1209425\D978C30-SJHC-SQQ.dgn

	USER NAME =	Dacoda.Blockley	DESIGNED -	REVISED -	STATE OF ILLINOIS DEPARTMENT OF TRANSPORTATION	SUMMARY OF QUANTITIES			F.A.P RTE.	SECTION	COUNTY	TOTAL SHEETS	SHEET NO.
	DRAWN -		REVISIED -						331	(5-4)TS-5	Jackson	11	5
	CHECKED -		REVISIED -			CONTRACT NO. 78C30							
	PLOT DATE =	5/29/2026	DATE -	REVISED -		SCALE:	SHEET 5	OF 11 SHEETS	STA.	TO STA.	ILLINOIS FED. AID PROJECT		


INTERSECTION SCHEDULE

INTERSECTION LOCATION	REMOVE EXISTING TRAFFIC SIGNAL EQUIPMENT	ELECTRIC CABLE IN CONDUIT, SIGNAL NO. 14 5C	ELECTRIC CABLE IN CONDUIT, SIGNAL NO. 14 7C	UNDERGROUND CONDUIT, COILABLE NONMETALLIC CONDUIT, 2 1/2" DIA.	UNDERGROUND CONDUIT, COILABLE NONMETALLIC CONDUIT, 4" DIA.	SIGNAL HEAD, LED, 1-FACE, 3-SECTION, BRACKET MOUNTED	SIGNAL HEAD, LED, 1-FACE, 3-SECTION, MAST-ARM MOUNTED	SIGNAL HEAD, LED, 1-FACE, 4-SECTION, BRACKET MOUNTED	SIGNAL HEAD, LED, 1-FACE, 4-SECTION, MAST ARM MOUNTED	SIGNAL HEAD, LED, 1-FACE, 5-SECTION, BRACKET MOUNTED	TRAFFIC SIGNAL BACKPLATE	ELECTRIC CABLE IN CONDUIT, EQUIPMENT GROUNDING CONDUCTOR, NO. 6 1C
	(EACH)	(FOOT)	(FOOT)	(FOOT)	(FOOT)	(EACH)	(EACH)	(EACH)	(EACH)	(EACH)	(EACH)	(FOOT)
IL 13 & GIANT CITY RD. (CARBONDALE)	1	1,300	630	42	210						16	935
NORTH						1	2		1	1		
WEST								3		1		
SOUTH							1		1			
EAST							1	3				
TOTALS	1	1,300	630	42	210	1	4	6	2	2	16	935

INTERSECTION SCHEDULE CONT.


INTERSECTION LOCATION	RELOCATE SIGN PANEL - TYPE 1	RELOCATE SIGN PANEL - TYPE 2	SIGN PANEL - TYPE 1	CONCRETE FOUNDATION, TYPE E 36-INCH DIAMETER	GROUND ROD, 8', COPPER CLAD
	(SQ FT)	(SQ FT)	(SQ FT)	(FOOT)	(EACH)
IL 13 & GIANT CITY RD. (CARBONDALE)					7
NORTH	3	10	15	13	
WEST			7.5		
SOUTH			15		
EAST			7.5		
TOTALS	3	10	45	13	7

MODEL: Intersection Schedule (Sheet)
FILE NAME: c:\pwr_work\pwk\tdot\illinois.gov_dacoda.blockkey@illinois.gov\1209425\D978C30-SIND-Schedules.dgn


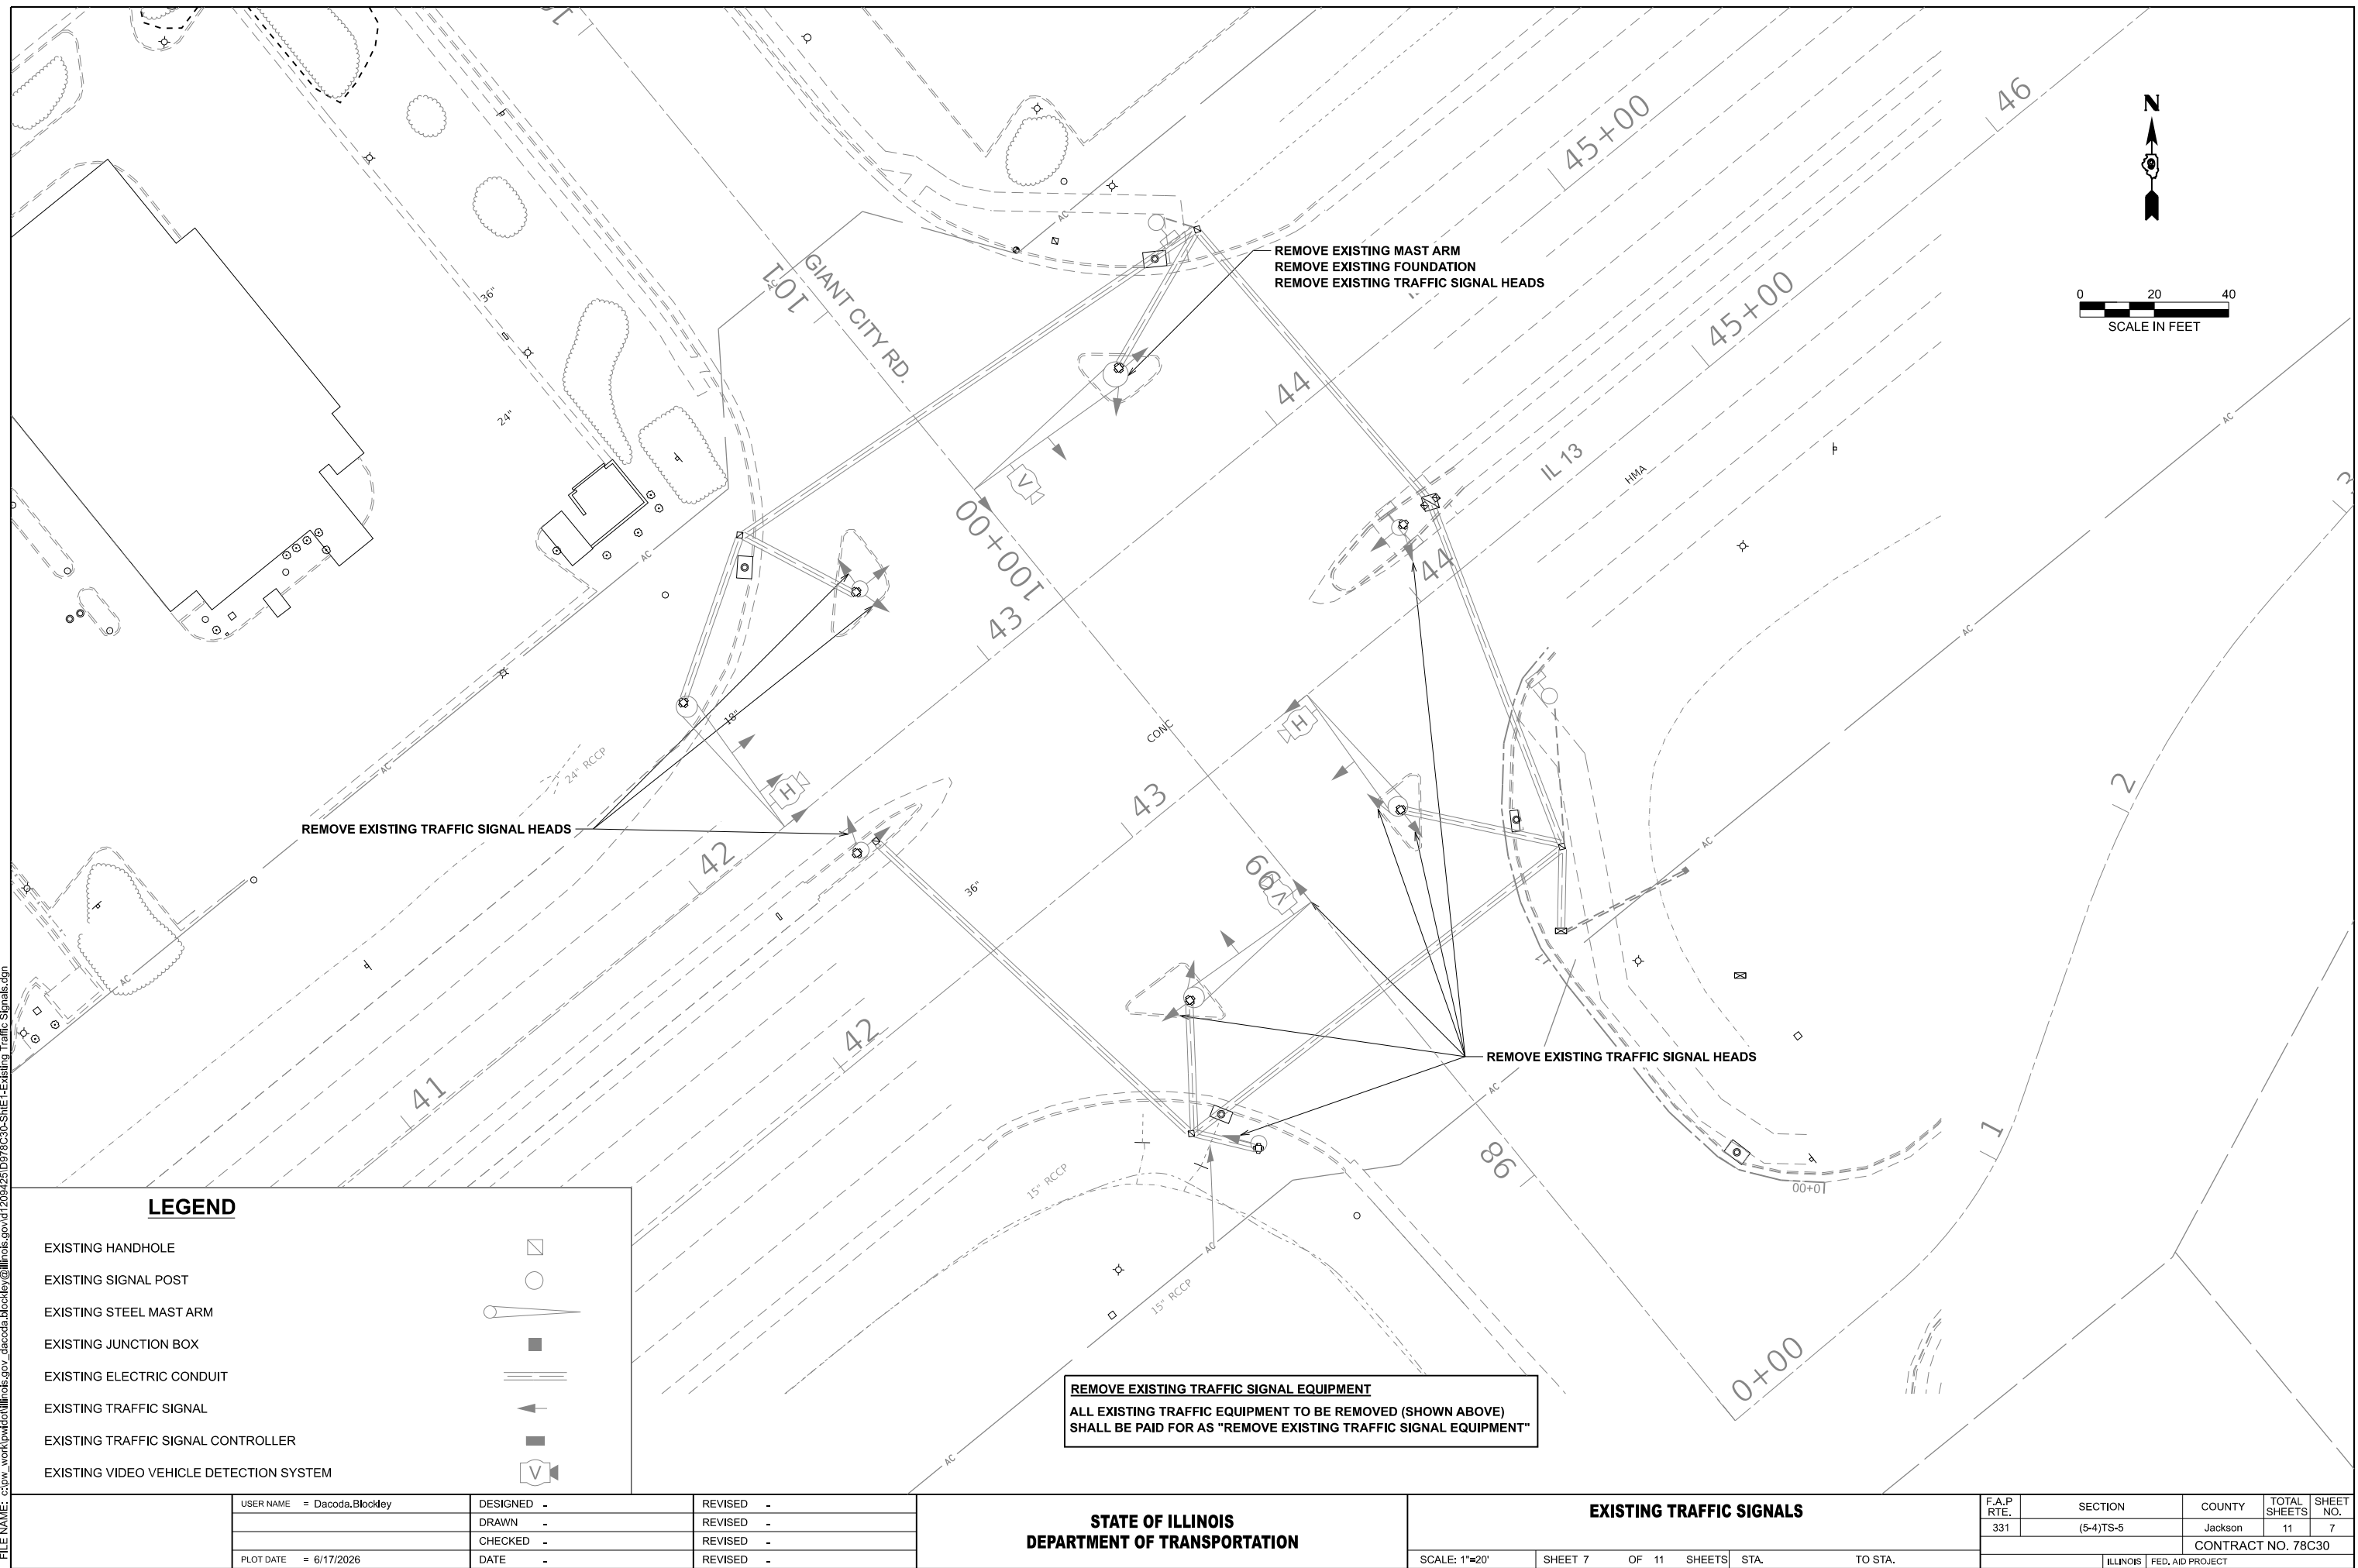


LEGEND

- EXISTING HANDHOLE
- EXISTING SIGNAL POST
- EXISTING STEEL MAST ARM
- EXISTING JUNCTION BOX
- EXISTING ELECTRIC CONDUIT
- EXISTING TRAFFIC SIGNAL
- EXISTING VIDEO VEHICLE DETECTION SYSTEM
- PROPOSED GROUND ROD (IN HANDHOLE)
- PROPOSED VIDEO VEHICLE DETECTION SYSTEM
- PROPOSED TRAFFIC SIGNAL
- PROPOSED SIGN PANEL - TYPE 1 (FYA)
- PROPOSED STEEL MAST ARM
- PROPOSED UNDERGROUND CONDUIT

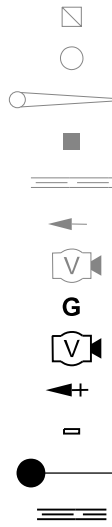

TOP OF FOUNDATION ELEVATIONS TO BE CONSTRUCTED IN RELATION TO FINISH GRADE AS SHOWN ON STANDARD 878001

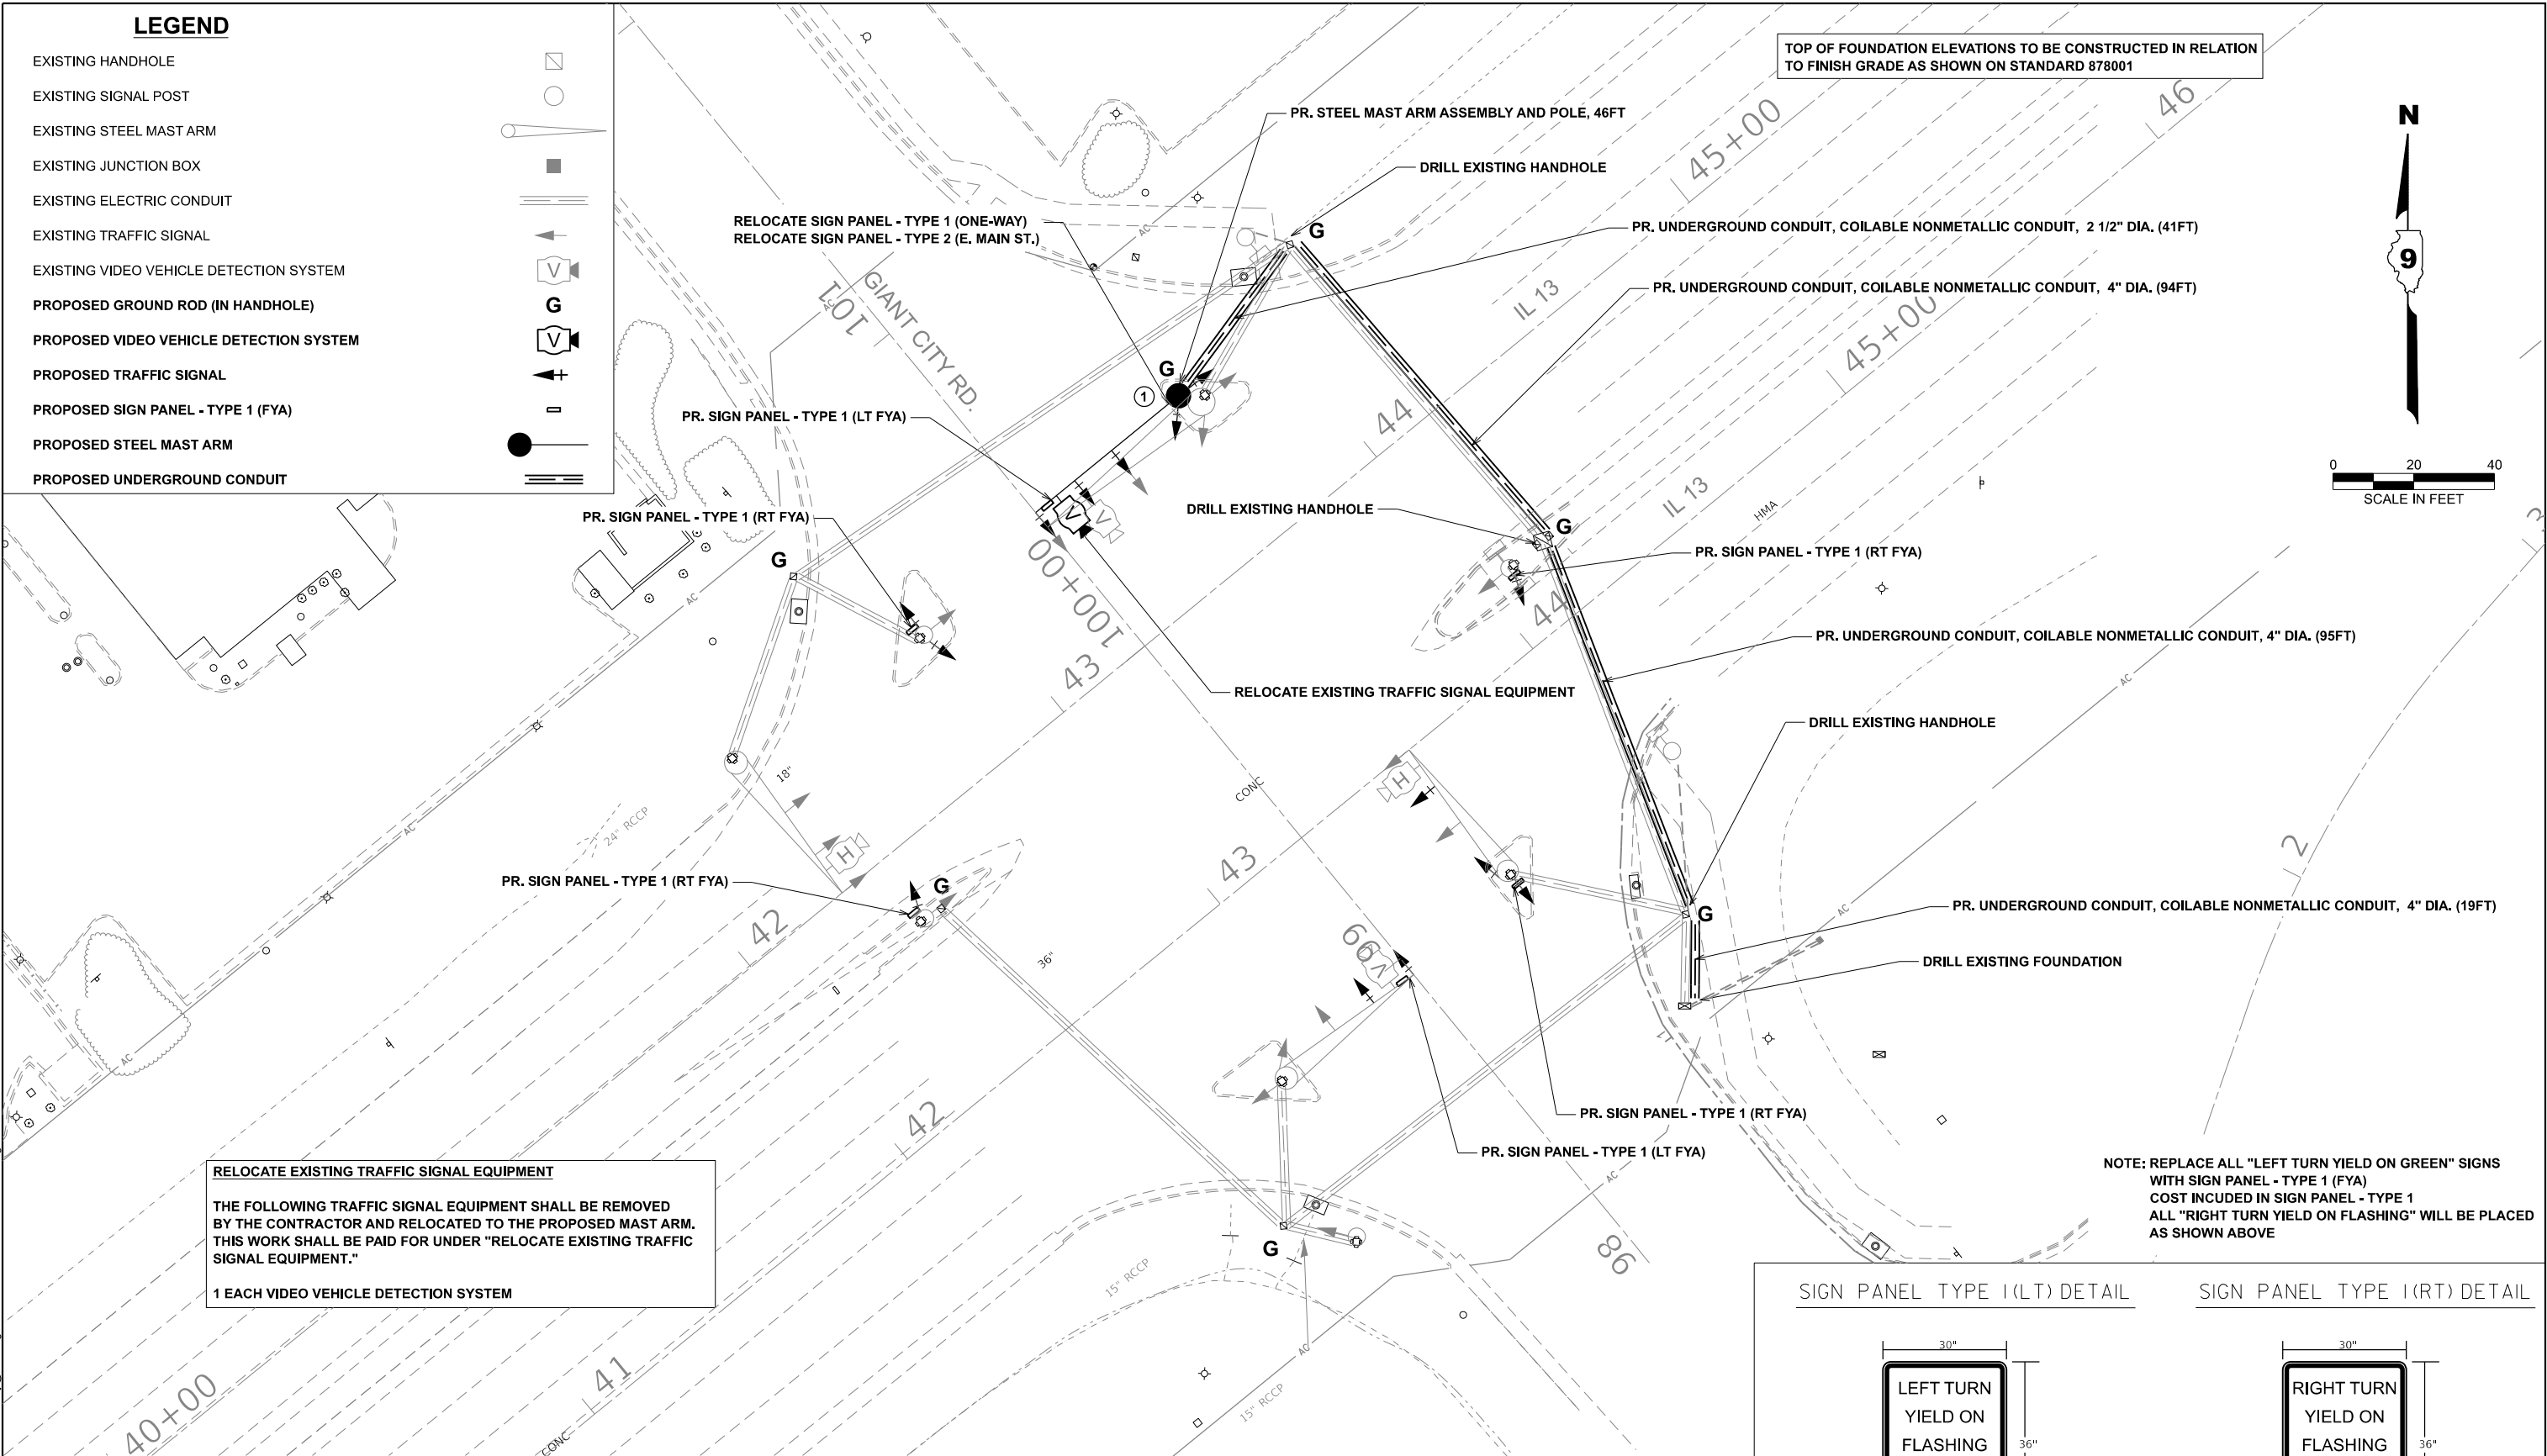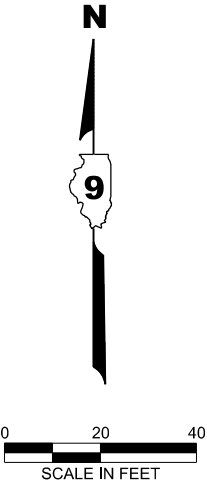


RELOCATE EXISTING TRAFFIC SIGNAL EQUIPMENT

THE FOLLOWING TRAFFIC SIGNAL EQUIPMENT SHALL BE REMOVED BY THE CONTRACTOR AND RELOCATED TO THE PROPOSED MAST ARM. THIS WORK SHALL BE PAID FOR UNDER "RELOCATE EXISTING TRAFFIC SIGNAL EQUIPMENT."

1 EACH VIDEO VEHICLE DETECTION SYSTEM

NOTE: REPLACE ALL "LEFT TURN YIELD ON GREEN" SIGNS WITH SIGN PANEL - TYPE 1 (FYA)
COST INCLUDED IN SIGN PANEL - TYPE 1
ALL "RIGHT TURN YIELD ON FLASHING" WILL BE PLACED AS SHOWN ABOVE


SIGN PANEL TYPE 1 (LT) DETAIL

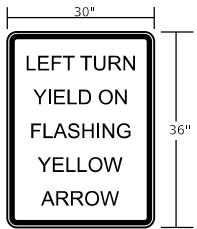

SIGN PANEL-TYPE 1

SIGN BACKGROUND: WHITE
SIGN LETTERING: BLACK
R10-12A

SIGN PANEL TYPE 1 (RT) DETAIL

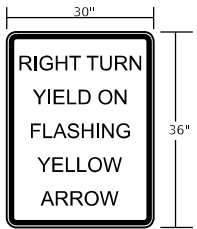

SIGN PANEL-TYPE 1

SIGN BACKGROUND: WHITE
SIGN LETTERING: BLACK
R10-12A

NUMBER	LOCATION AND TYPE	STATION	OFFSET	ALIGNMENT
	NORTH QUAD			
1	STEEL MAST ARM ASSEMBLY AND POLE, 46 FT/CONCRETE FOUNDATION, TYPE E 36-INCH DIAMETER	43+71.6	42.8' LT	IL 13

USER NAME	= Dacoda,Blockley	DESIGNED	-	REVISED	-
		DRAWN	-	REVISED	-
		CHECKED	-	REVISED	-
PLOT DATE	= 6/25/2026	DATE	-	REVISED	-

STATE OF ILLINOIS
DEPARTMENT OF TRANSPORTATION


PROPOSED TRAFFIC SIGNALS

SCALE: 1"=20' SHEET 8 OF 11 SHEETS STA. TO STA.

F.A.P RTE.	SECTION	COUNTY	TOTAL SHEETS	SHEET NO.
331	(5-4)TS-5	Jackson	11	8
CONTRACT NO. 78C30				
ILLINOIS FED. AID PROJECT				

MODEL: Traffic Signal Plan [Sheet]
FILE NAME: c:\p\work\w\illinois.gov\1209425\0978C30-S\TIE-Plan.dgn

MODEL: Wiring Diagram [Sheet]
FILE NAME: c:\p\work\pav\illinois.gov\1209425\0978C30-SINF-Wiring Plan.dgn

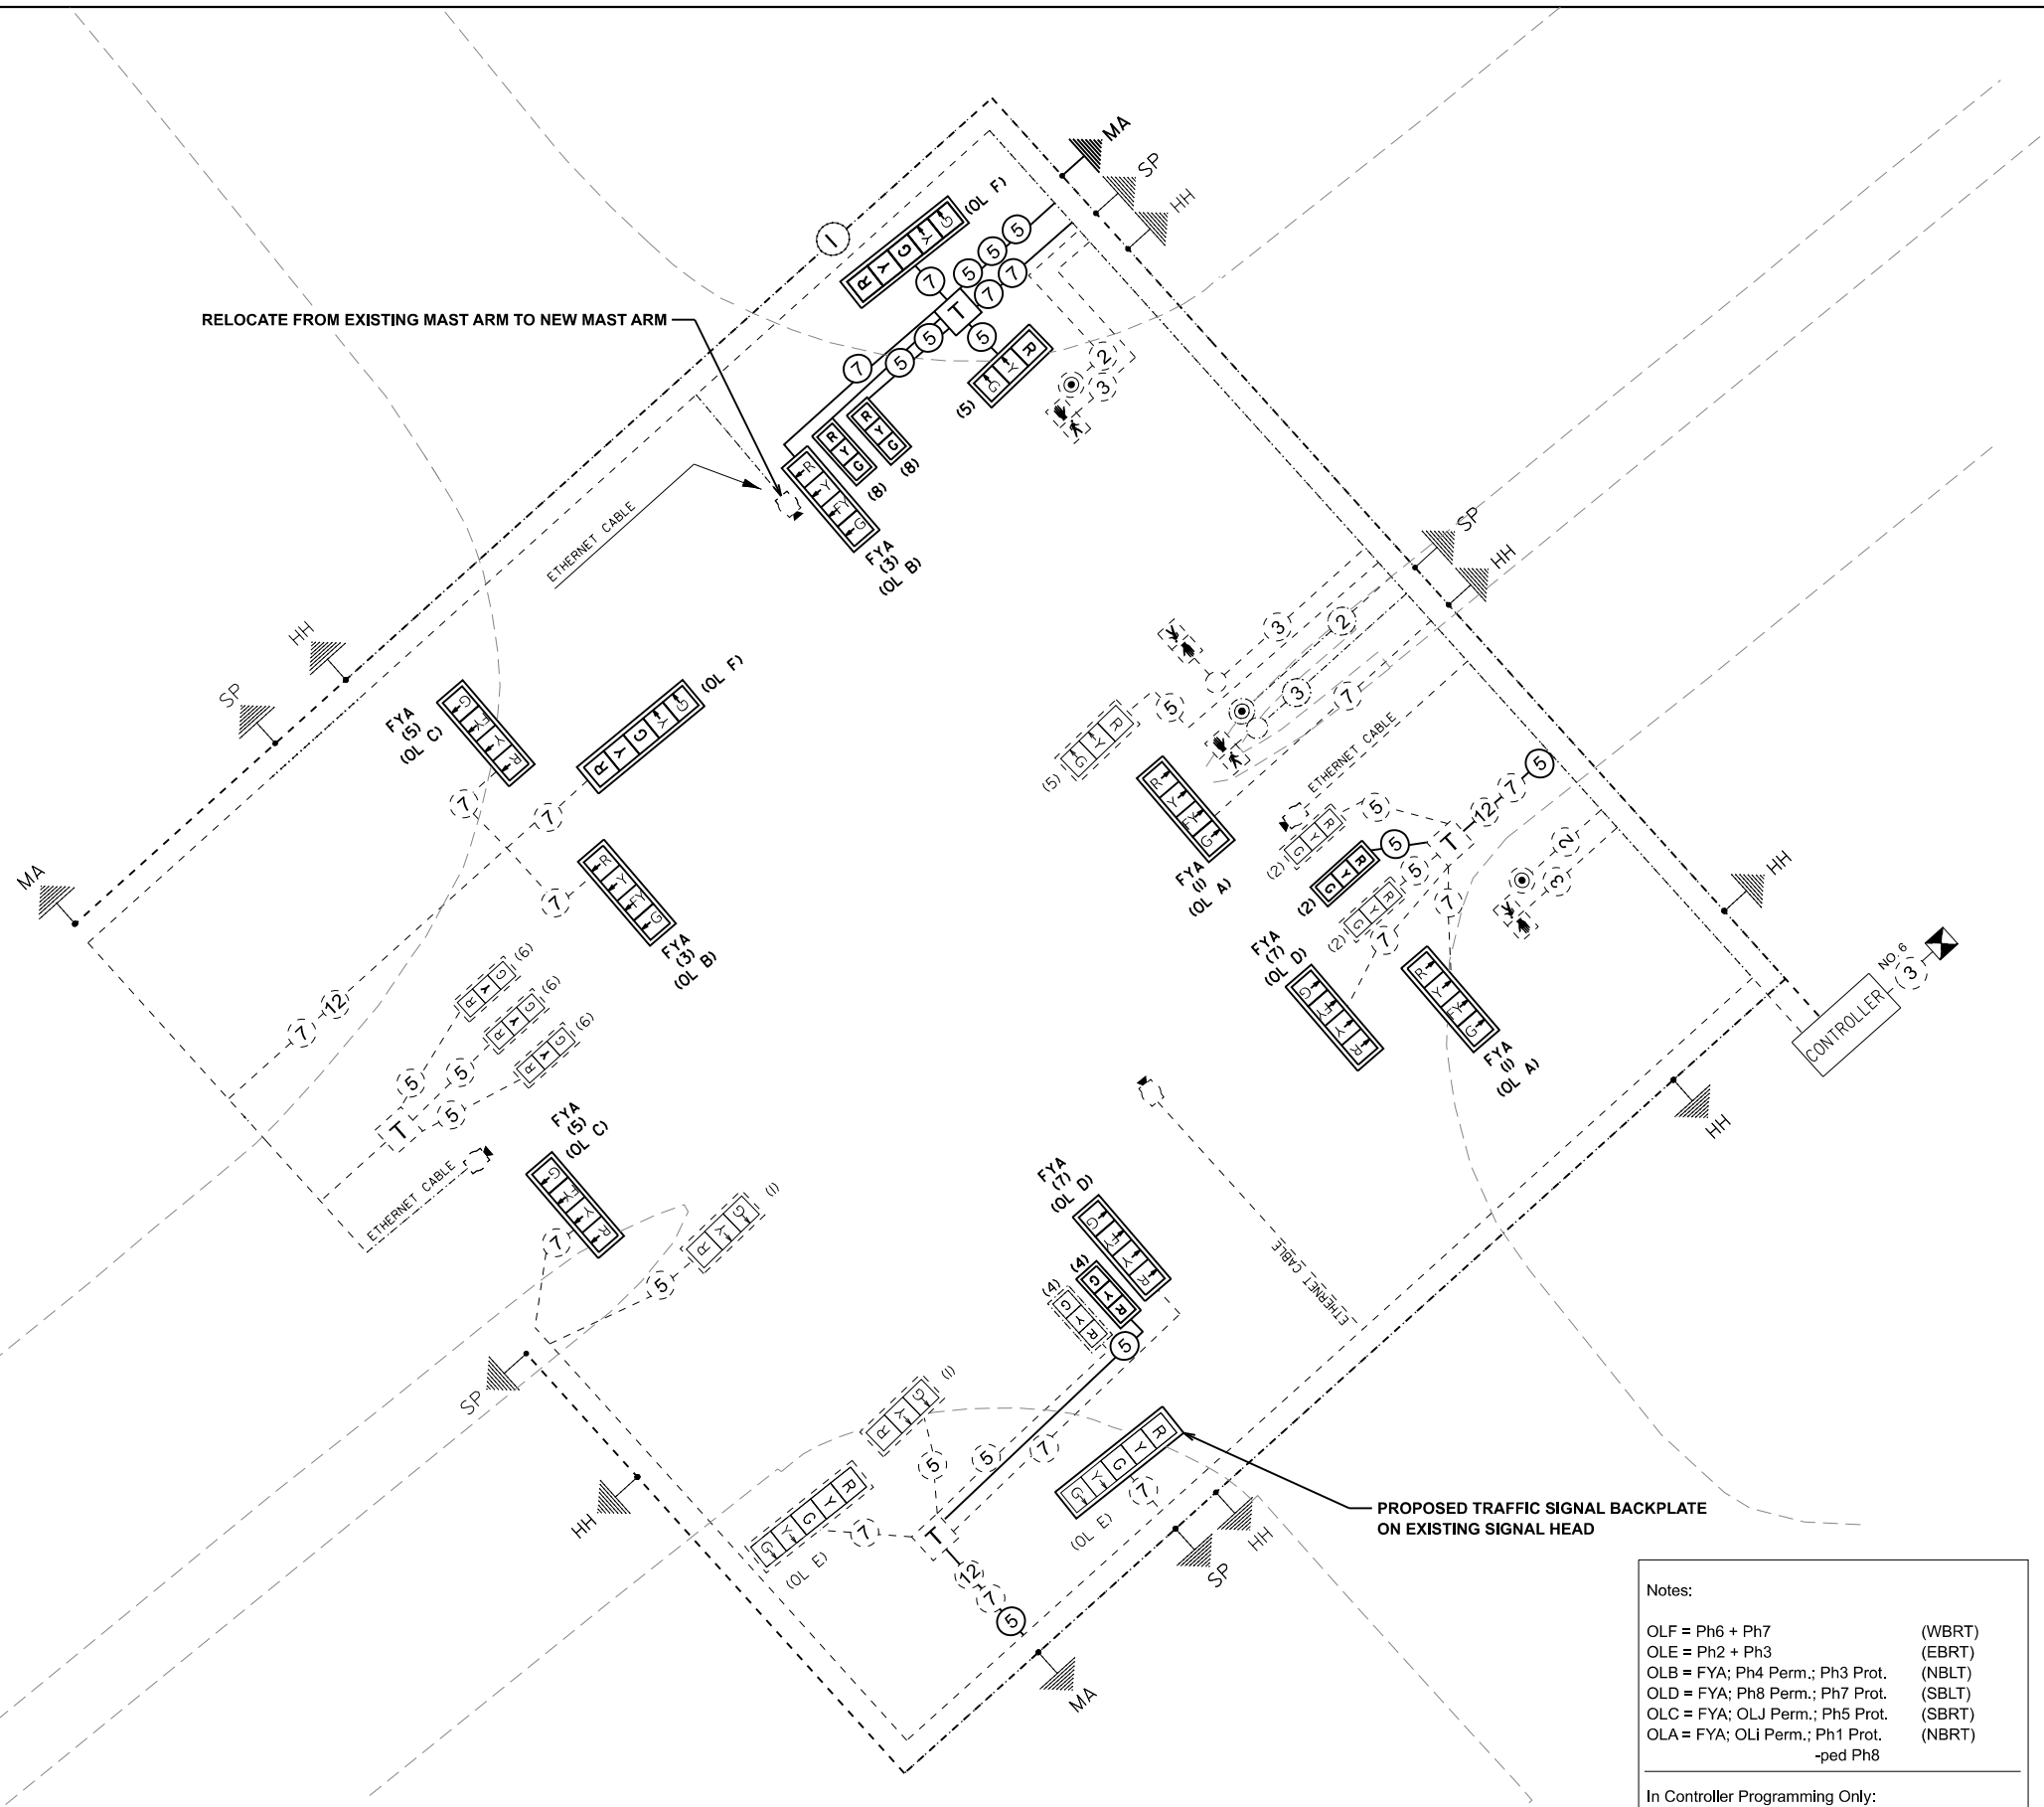

N
↑
DRAWING NOT TO SCALE

- LEGEND
- PROPOSED SIGNAL HEAD, LED, 1-FACE, 5-SECTION, (W/ TRAFFIC SIGNAL BACKPLATE)
 - PROPOSED SIGNAL HEAD, LED, 1-FACE, 4-SECTION, (W/ TRAFFIC SIGNAL BACKPLATE)
 - PROPOSED SIGNAL HEAD, LED, 1-FACE, 4-SECTION, (W/ TRAFFIC SIGNAL BACKPLATE)
 - PROPOSED SIGNAL HEAD, LED, 1-FACE, 3SECTION, (W/ TRAFFIC SIGNAL BACKPLATE)
 - PROPOSED VIDEO AND RADAR HYBRID DETECTION SYSTEM
 - NUMBER IN CIRCLE INDICATES NUMBER OF CONDUCTORS IN THAT CABLE
 - NUMBER IN PARENTHESIS INDICATES PHASE
 - MA - MAST ARM
 - HH - HANDHOLE
 - SP - SIGNAL POLE
 - T - TERMINAL BLOCK
 - XX - SINGLE LUMINAIRE. NUMBER INDICATED ON DRAWING DENOTES FIXTURE NUMBER

- 12" TRAFFIC SIGNAL SECTION. - SOLID RED
- 12" TRAFFIC SIGNAL SECTION. - SOLID YELLOW
- 12" TRAFFIC SIGNAL SECTION. - SOLID GREEN
- 12" TRAFFIC SIGNAL SECTION. - LEFT TURN RED
- 12" TRAFFIC SIGNAL SECTION. - LEFT TURN YELLOW
- 12" TRAFFIC SIGNAL SECTION. - LEFT TURN FLASHING YELLOW
- 12" TRAFFIC SIGNAL SECTION. - LEFT TURN GREEN
- 12" TRAFFIC SIGNAL SECTION. - RIGHT TURN RED
- 12" TRAFFIC SIGNAL SECTION. - RIGHT TURN YELLOW
- 12" TRAFFIC SIGNAL SECTION. - RIGHT TURN FLASHING YELLOW
- 12" TRAFFIC SIGNAL SECTION. - RIGHT TURN GREEN

Notes:

OLF = Ph6 + Ph7 (WBRT)
OLE = Ph2 + Ph3 (EBRT)
OLB = FYA; Ph4 Perm.; Ph3 Prot. (NBLT)
OLD = FYA; Ph8 Perm.; Ph7 Prot. (SBLT)
OLC = FYA; OLJ Perm.; Ph5 Prot. (SBRT)
OLA = FYA; OLJ Perm.; Ph1 Prot. (NBRT)
-ped Ph8

In Controller Programming Only:
OLJ = Ph4 + Ph5 (Dummy/Ghost OL)
OLi = Ph1 +Ph8 (Dummy/Ghost OL)

PROPOSED TRAFFIC SIGNAL BACKPLATE
ON EXISTING SIGNAL HEAD

USER NAME	= Dacoda.Blockley	DESIGNED	-	REVISED	-
		DRAWN	-	REVISED	-
		CHECKED	-	REVISED	-
PLOT DATE	= 6/23/2026	DATE	-	REVISED	-

STATE OF ILLINOIS
DEPARTMENT OF TRANSPORTATION


WIRING DIAGRAM

SCALE: SHEET 9 OF 11 SHEETS STA. TO STA.

F.A.P RTE.	SECTION	COUNTY	TOTAL SHEETS	SHEET NO.
331	(5-4)TS-5	Jackson	11	9
CONTRACT NO. 78C30				
ILLINOIS FED. AID PROJECT				

PROPOSED PHASE DESIGNATION DIAGRAM

IL 13 & GIANT CITY RD.

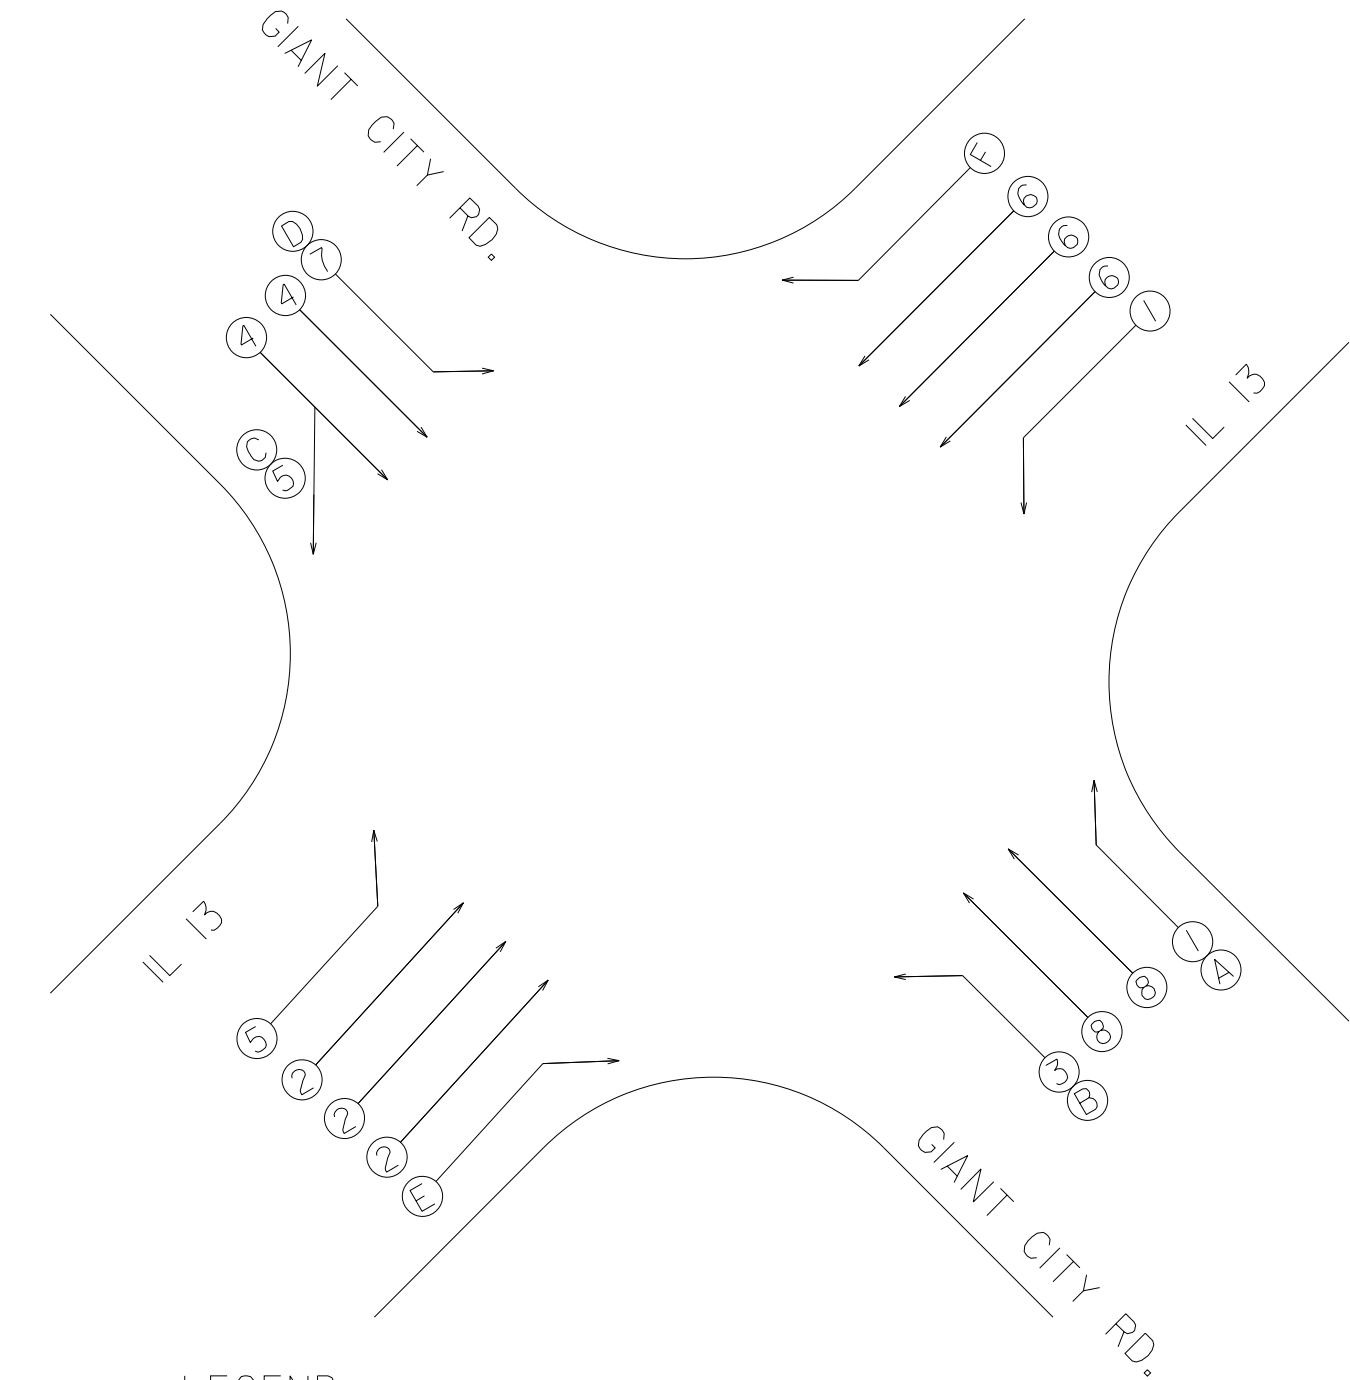

LEGEND

—■→ VEHICULAR MOVEMENT

■ NUMBER REFERS TO ASSOCIATED PHASE

REFERRING TO STANDARD 857001, THE VEHICULAR AND PEDESTRIAN PHASES USED ARE DESIGNATED AS SHOWN

Notes:

OLF = Ph6 + Ph7

OLE = Ph2 + Ph3

OLB = FYA; Ph4 Perm.; Ph3 Prot.

OLD = FYA; Ph8 Perm.; Ph7 Prot.

OLC = FYA; OLJ Perm.; Ph5 Prot.

OLA = FYA; OLi Perm.; Ph1 Prot.

-ped Ph8

(WBRT)

(EBRT)

(NBLT)

(SBLT)

(SBRT)

(NBRT)

In Controller Programming Only:

OLJ = Ph4 + Ph5

OLI = Ph1 + Ph8

(Dummy/Ghost OL)


(Dummy/Ghost OL)

MODEL: Phase Designation Diagram (Sheet)
FILE NAME: c:\paw_work\work\il13\il13_01\il13_01.dgn

	USER NAME = Dacoda.Blockley	DESIGNED -	REVISED -	STATE OF ILLINOIS DEPARTMENT OF TRANSPORTATION	PHASE DESIGNATION DIAGRAM			F.A.P RTE.	SECTION	COUNTY	TOTAL SHEETS	SHEET NO.
		DRAWN -	REVISED -					331	(5-4)TS-5	Jackson	11	10
		CHECKED -	REVISED -					CONTRACT NO. 78C30				
	PLOT DATE = 5/30/2026	DATE -	REVISED -		SCALE:	SHEET 10	OF 11	SHEETS	STA.	TO STA.	ILLINOIS	FED. AID PROJECT

MODEL: Grounding details (Sheet)
FILE NAME: c:\p\work\pilot\illinois.gov_dacoda.blockley@illinois.gov\1209425\D978C30-SJNF-Wiring Plan.dgn

HANDHOLE AND MAST ARM GROUNDING

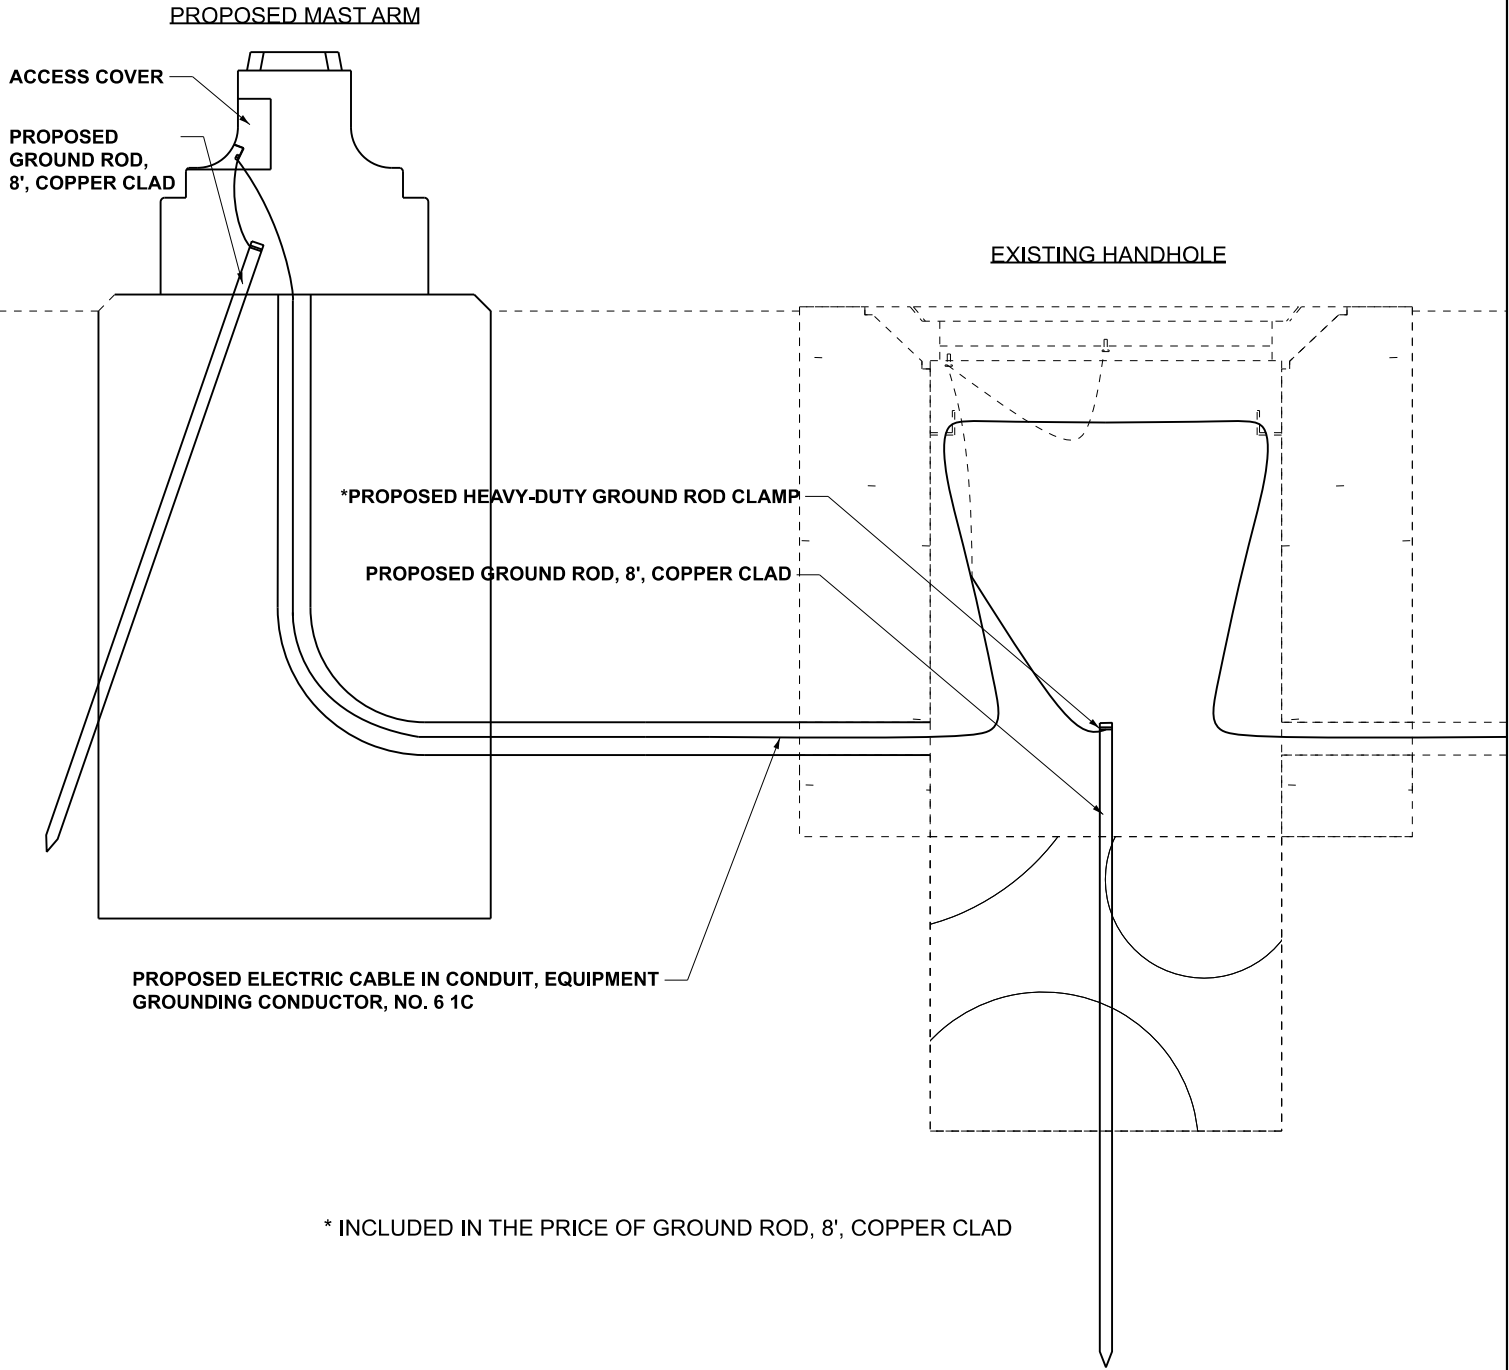

* INCLUDED IN THE PRICE OF GROUND ROD, 8', COPPER CLAD

	USER NAME = Dacoda.Blockley	DESIGNED -	REVISED -	STATE OF ILLINOIS DEPARTMENT OF TRANSPORTATION	DETAILS: SIGNAL GROUNDING			F.A.P RTE.	SECTION	COUNTY	TOTAL SHEETS	SHEET NO.
		DRAWN -	REVISED -					331	(5-4)TS-5	Jackson	11	11
		CHECKED -	REVISED -					CONTRACT NO. 78C30				
	PLOT DATE = 5/29/2026	DATE -	REVISED -		SCALE:	SHEET 11	OF 11	SHEETS	STA.	TO STA.	ILLINOIS FED. AID PROJECT	