


F.A.I. RTE.	SECTION	COUNTY	TOTAL SHEETS	SHEET NO.
94	2005-068 LS	COOK	58	26
STA. 256+32.33		TO STA. 2207+00		
FED. ROAD DIST. NO.	ILLINOIS	FED. AID PROJECT		

60A74

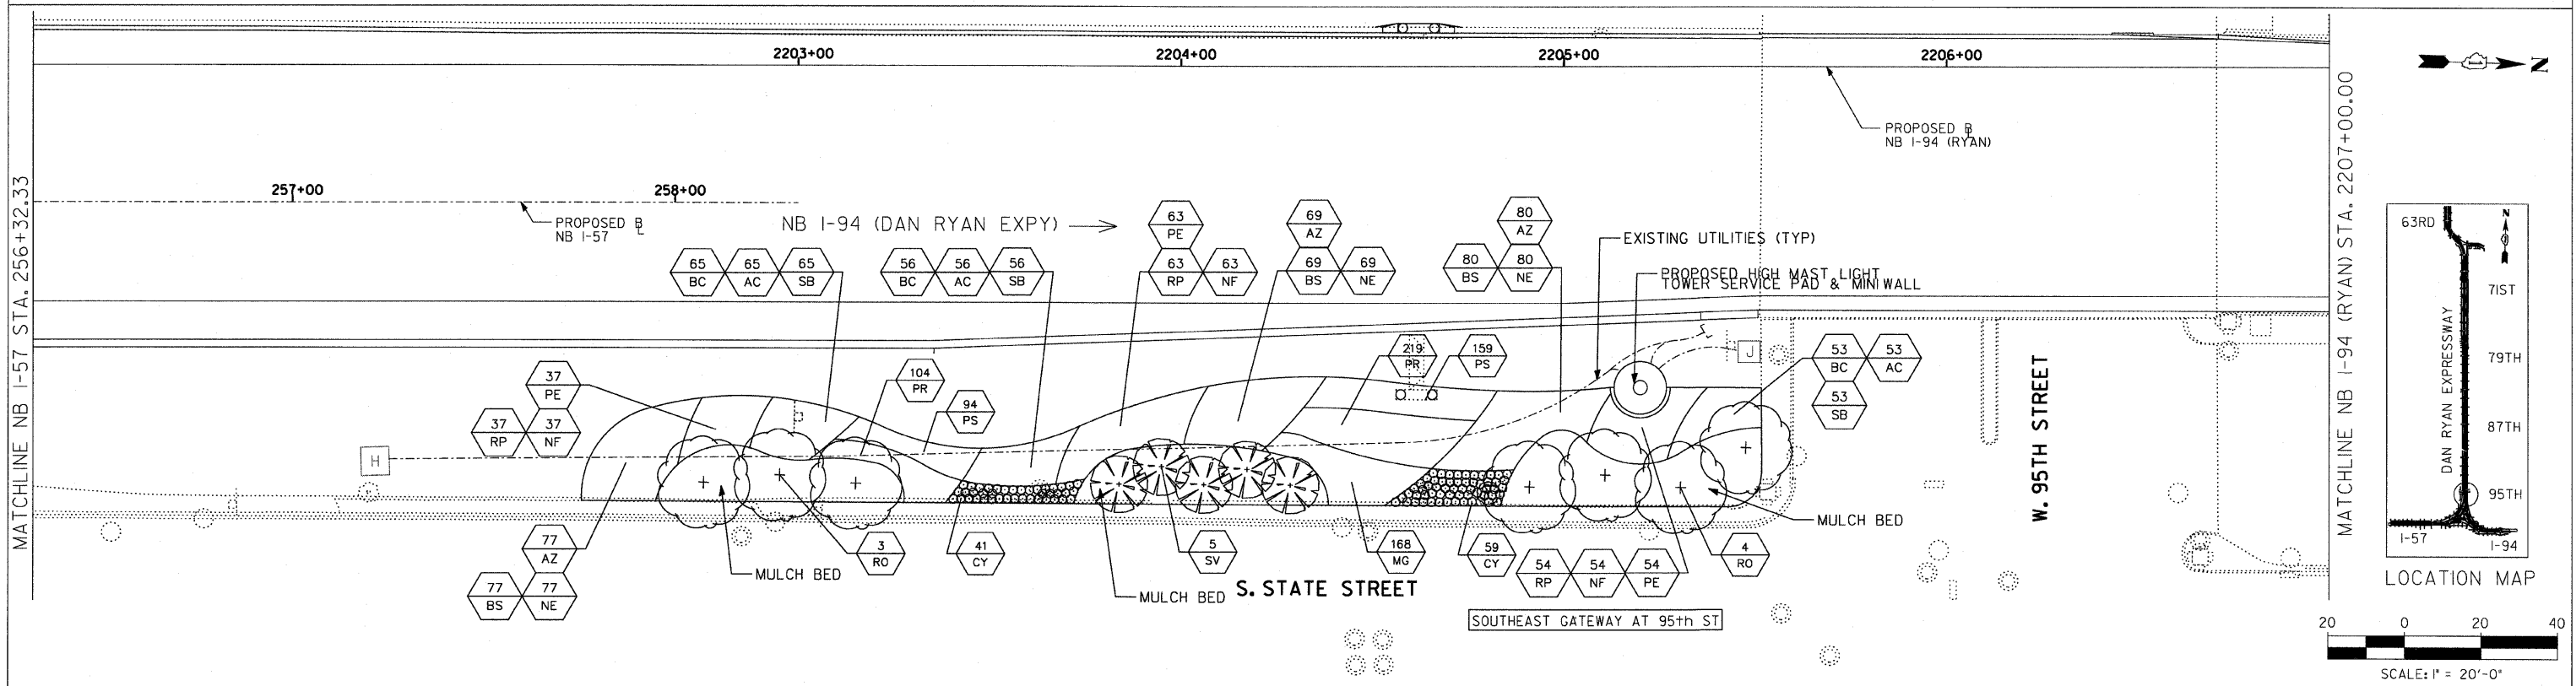

- LEGEND:**
- SHADE TREE
 - ORNAMENTAL TREE
 - SHRUB
 - PERENNIALS / ORNAMENTAL GRASSES



SITE DESIGN GROUP

TYLIN INTERNATIONAL

REVISIONS	
NAME	DATE

ILLINOIS DEPARTMENT OF TRANSPORTATION
 F.A.I. 94 (DAN RYAN EXPRESSWAY)
 95TH STREET GATEWAY LANDSCAPING AND IRRIGATION
 LANDSCAPE PLANS
 SE QUADRANTS AT 95TH ST. - NB I-94
 SCALE: 1"=20'
 DATE: JUNE 20, 2008
 DRAWN BY: EM
 CHECKED BY: JO

