
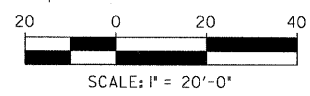
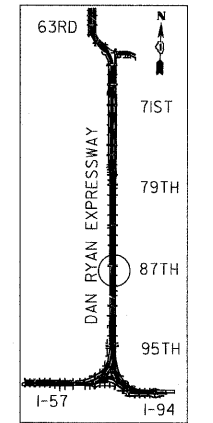
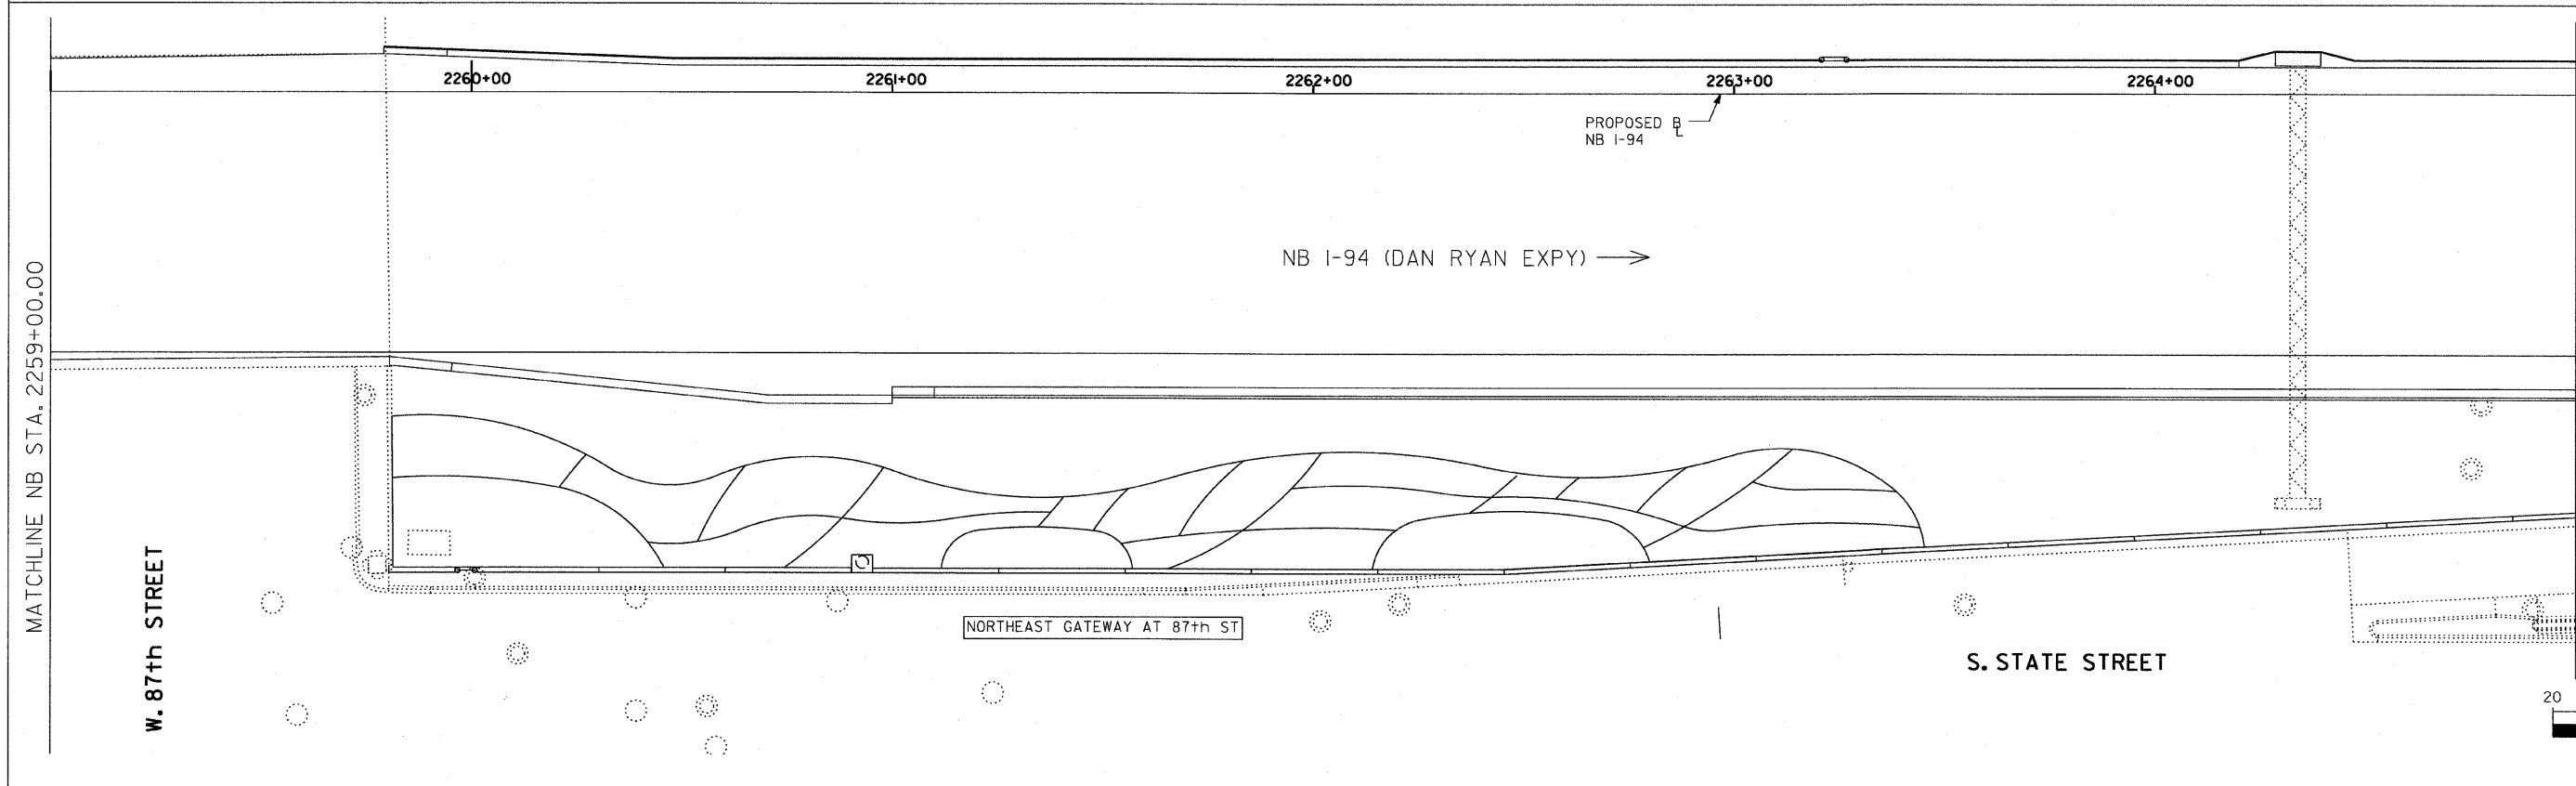


F.A.I. RTE.	SECTION	COUNTY	TOTAL SHEETS	SHEET NO.
94	2005-069 LS	COOK	60	22
STA. 2253+00		TO STA. 2265+00		
FED. ROAD DIST. NO.	ILLINOIS	FED. AID PROJECT		
		60A75		

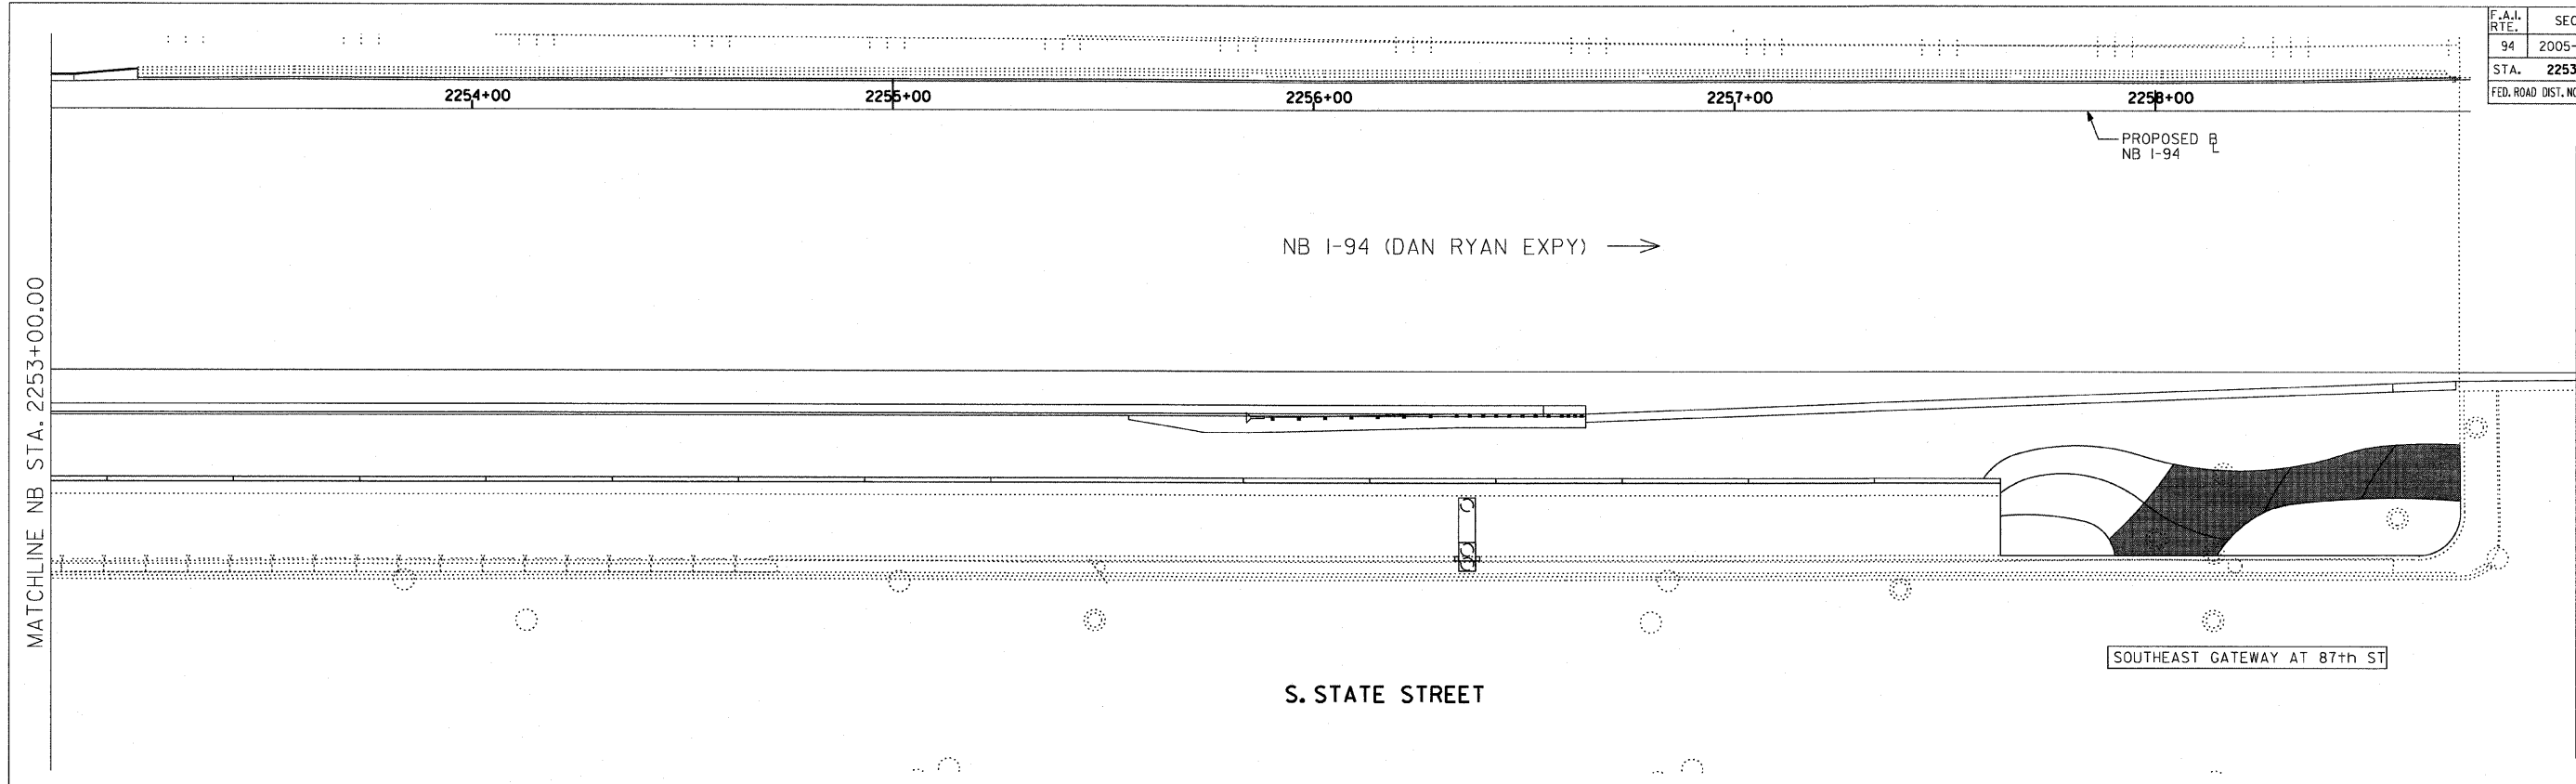

SITE DESIGN GROUP
TYLIN INTERNATIONAL

LEGEND:
 AREA TO BE DRIP IRRIGATED

NOTES:
 1. ALL CORNER GARDENS AND PERENNIAL AND SHRUB BEDS SHALL BE DRIP IRRIGATED.
 2. THE NORTHEAST GATEWAY SHALL NOT BE IRRIGATED

REVISIONS	
NAME	DATE

ILLINOIS DEPARTMENT OF TRANSPORTATION
 F.A.I. 94 (DAN RYAN EXPRESSWAY)
87TH STREET GATEWAY LANDSCAPING AND IRRIGATION
 IRRIGATION PLANS
 SE + NE QUADRANTS AT 87TH ST. - NB I-94
 SCALE: 1"=20'
 DATE: JUNE 20, 2008
 DRAWN BY: EM
 CHECKED BY: JO

\$DATE\$