
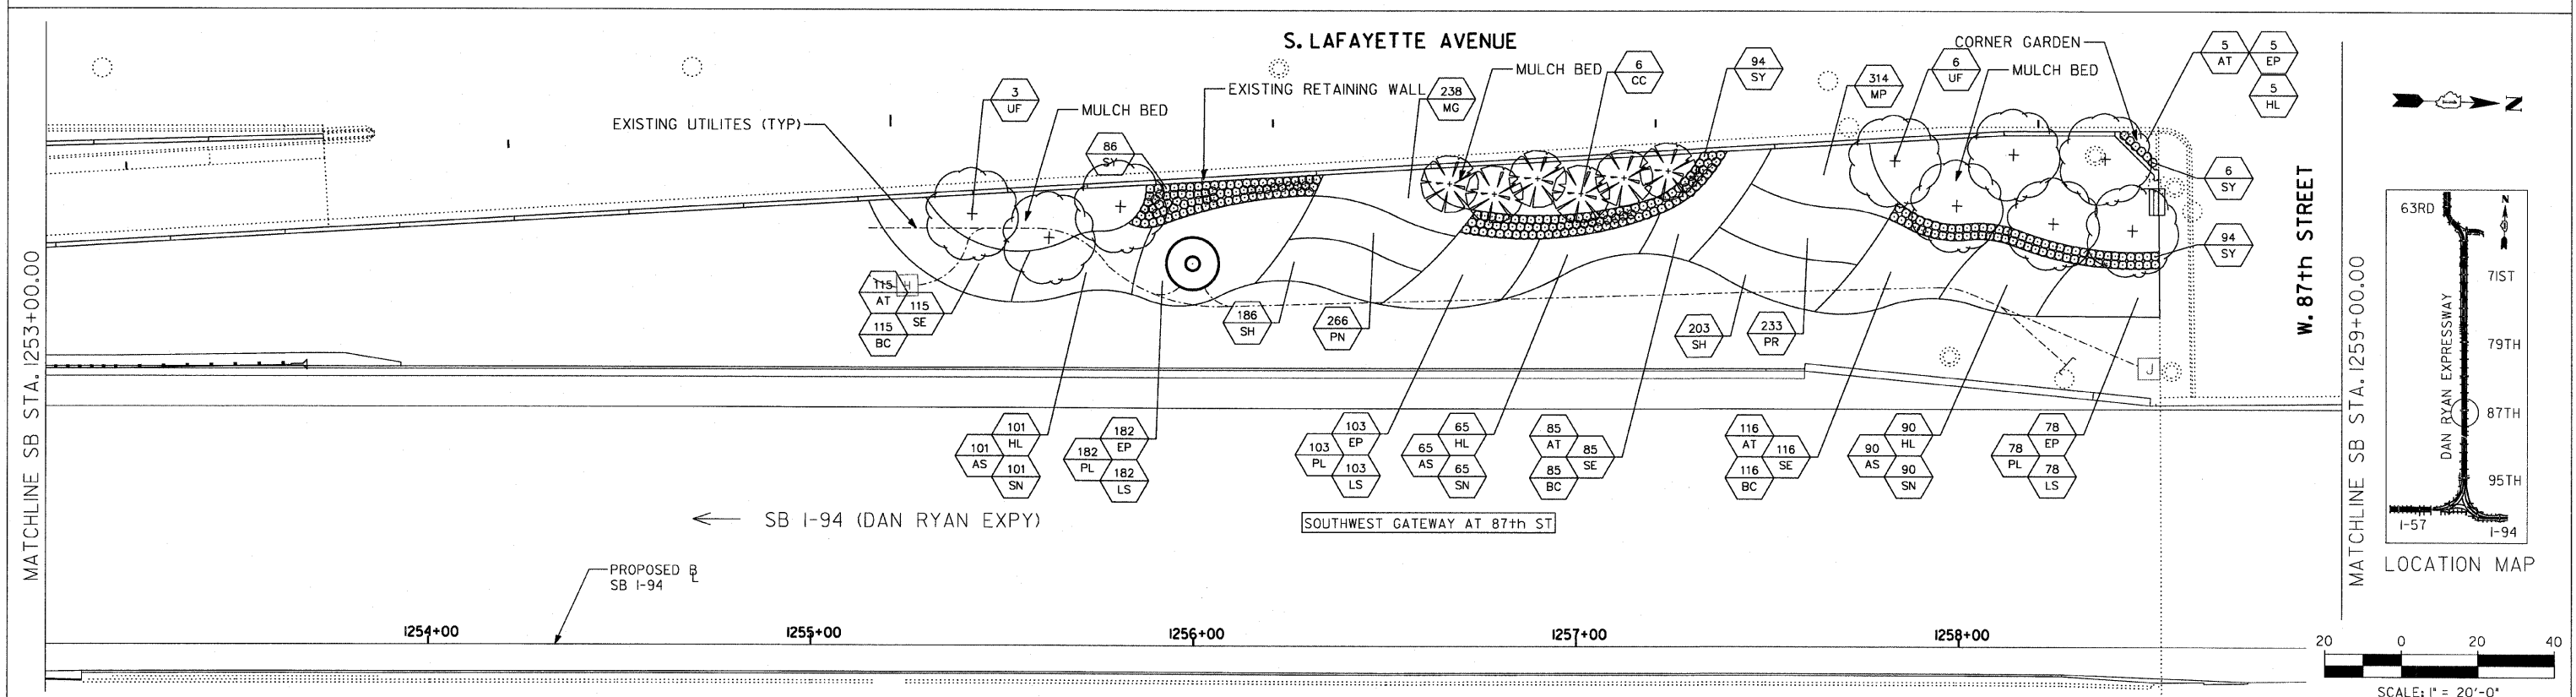


F.A.I. RTE.	SECTION	COUNTY	TOTAL SHEETS	SHEET NO.
94	2005-069 LS	COOK	60	33
STA. 1253+00	TO STA. 1259+00			
FED. ROAD DIST. NO.	ILLINOIS	FED. AID PROJECT	60A75	

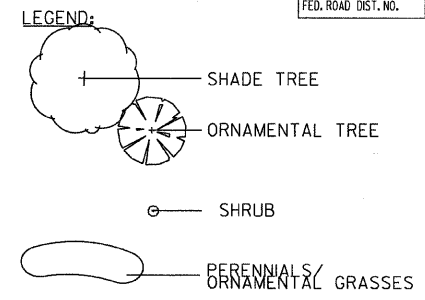

**SITE DESIGN GROUP**

**TYLIN INTERNATIONAL**

REVISIONS	
NAME	DATE

ILLINOIS DEPARTMENT OF TRANSPORTATION  
 F.A.I. 94 (DAN RYAN EXPRESSWAY)  
 87TH STREET GATEWAY LANDSCAPING AND IRRIGATION  
 LANDSCAPE PLANS  
 SW QUADRANT AT 87TH ST. - SB I-94  
 SCALE: 1"=20'  
 DATE: June 20, 2008  
 DRAWN BY: EM  
 CHECKED BY: JO